




NOTES
 The Contractor must verify all dimensions at the job before setting out.
 Any discrepancies must be reported to the Contract Administrator before proceeding.
 DO NOT SCALE FROM THIS DRAWING

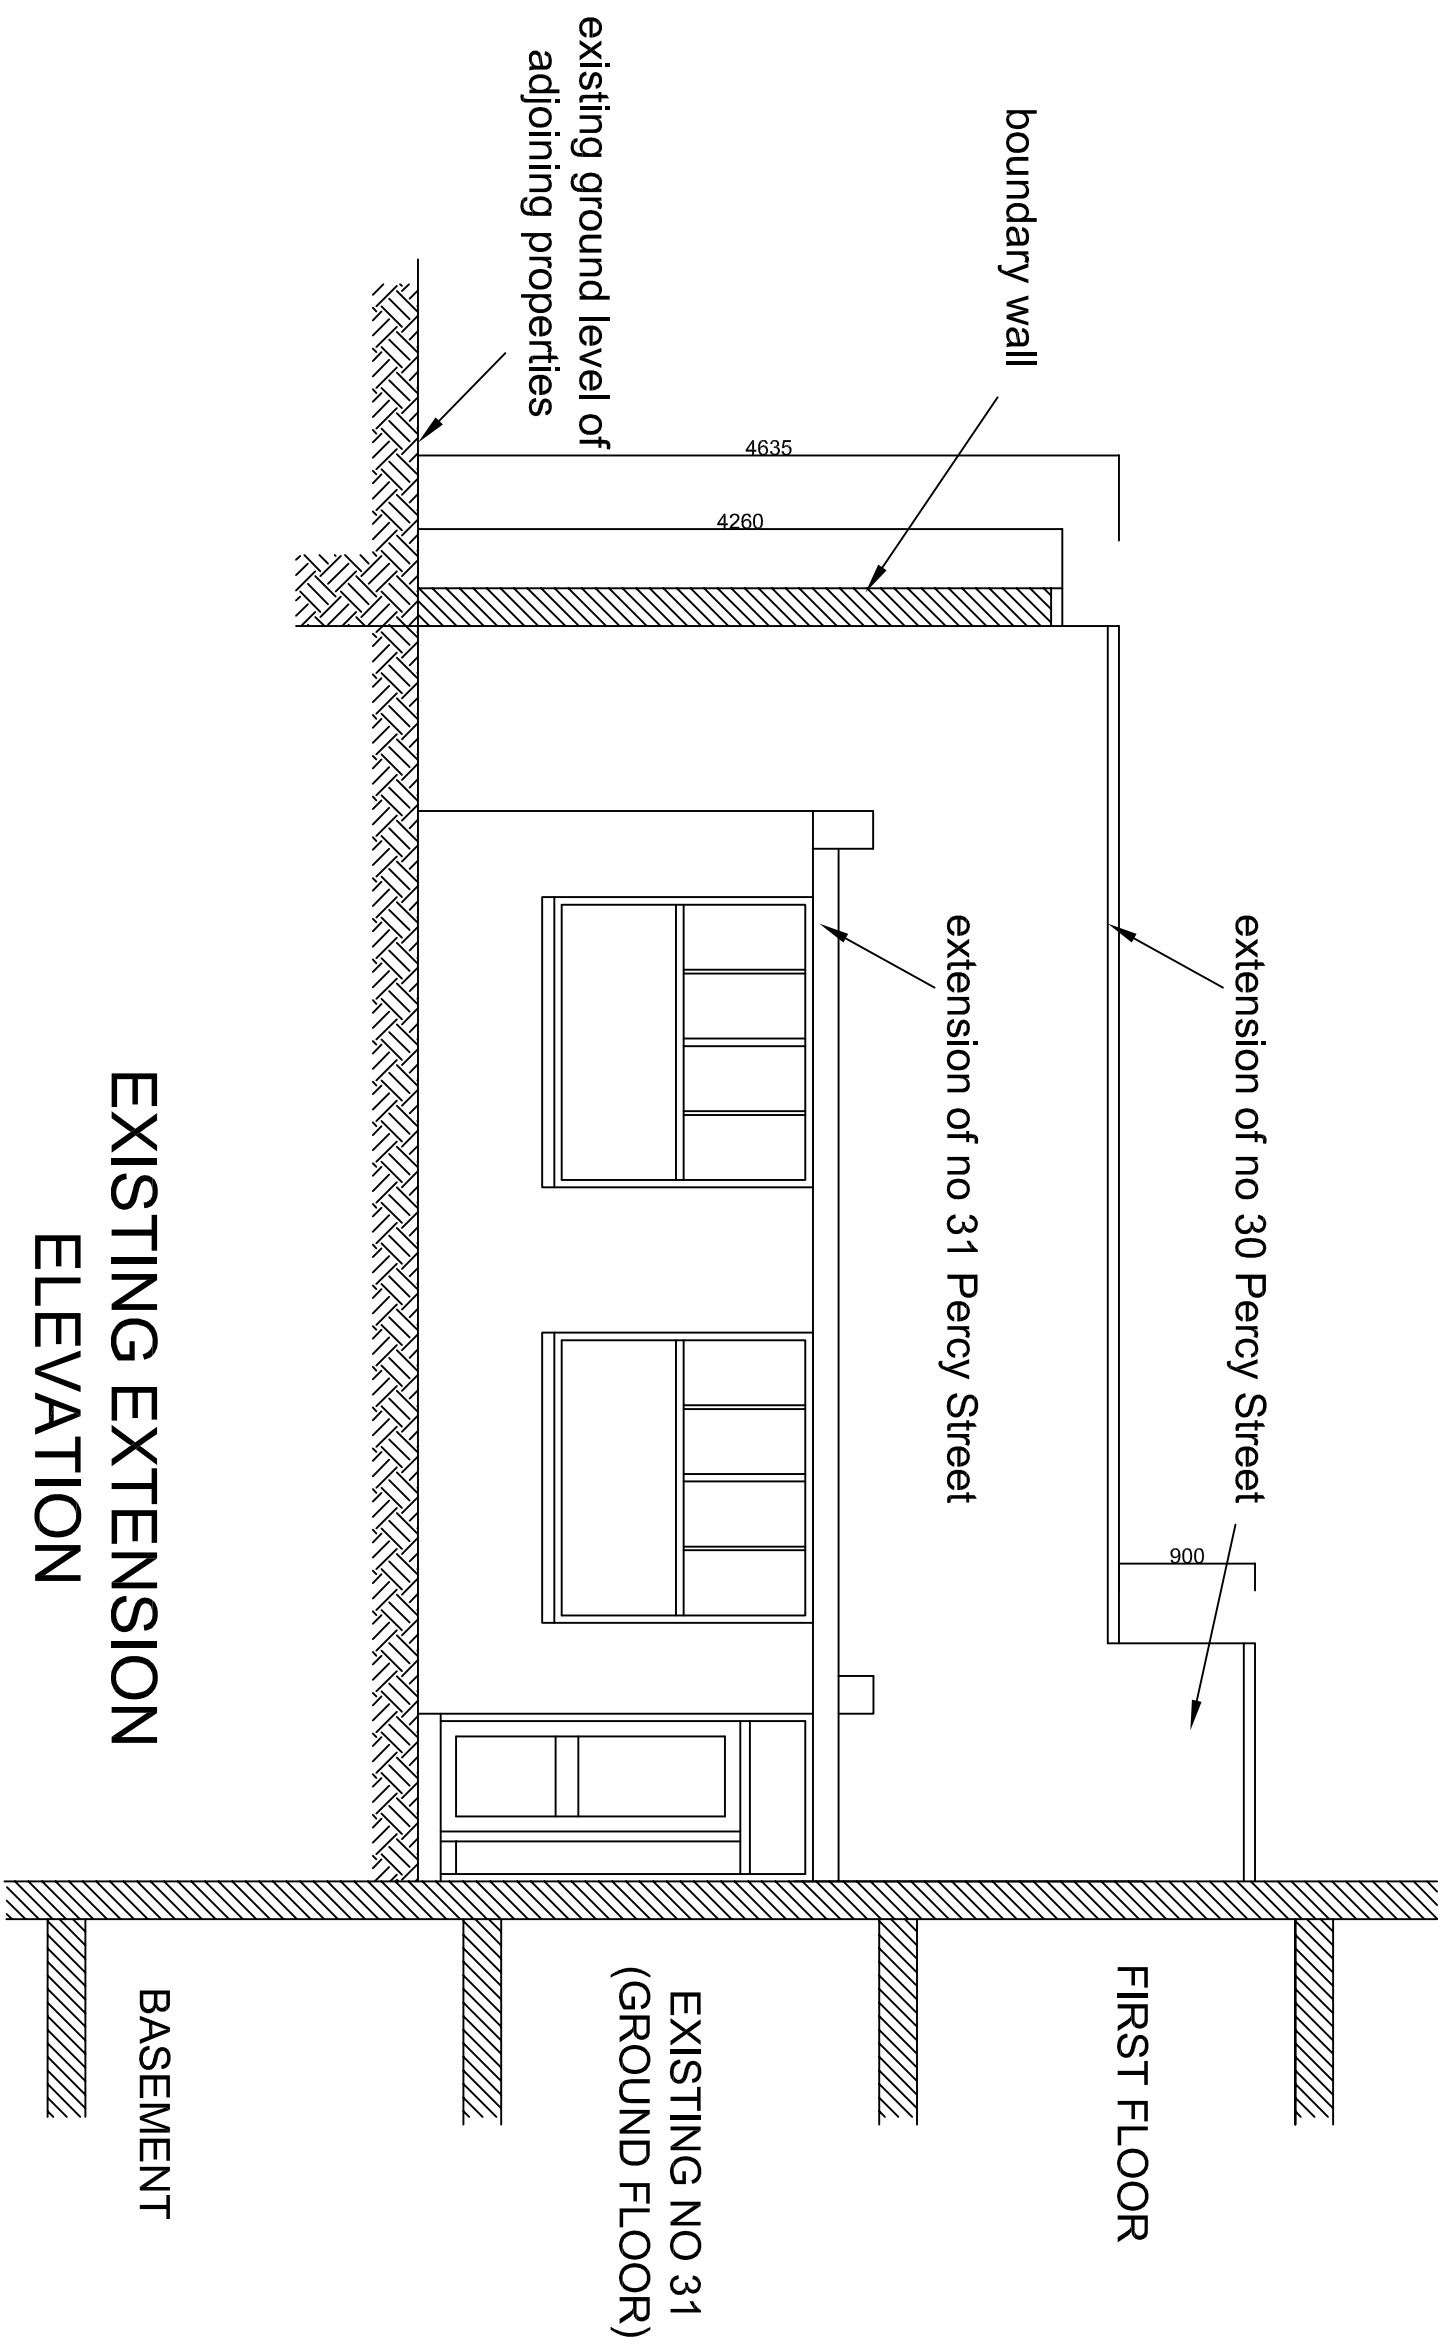

EXISTING EXTENSION ELEVATION

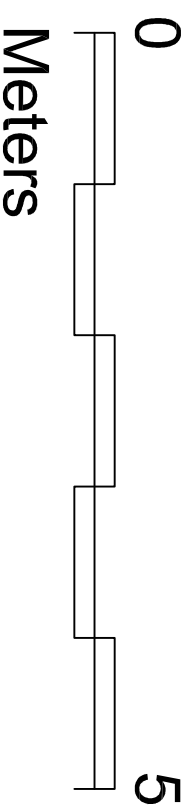

Rev	Revision notes	Initials	Date
-	-	-	-



GGC DESIGN LTD
 CHARTERED ARCHITECT
 Tel: 01895 251323
 Mob: 07976 732636
 g.g.callon1@bhhamrel.com

PROJECT
 31 PERCY STREET, LONDON U11 2DD
 NEW 2-BED TWO STOREY FLAT DEVELOPMENT

DESCRIPTION
 EXISTING EXTENSION ELEVATION

SCALE	DRAWN BY	PROJECTED BY	DATE
1:50 @ A3	GC	GC	13/03/13
DRAWING No.	REV.		
31 PS / P / 11			