
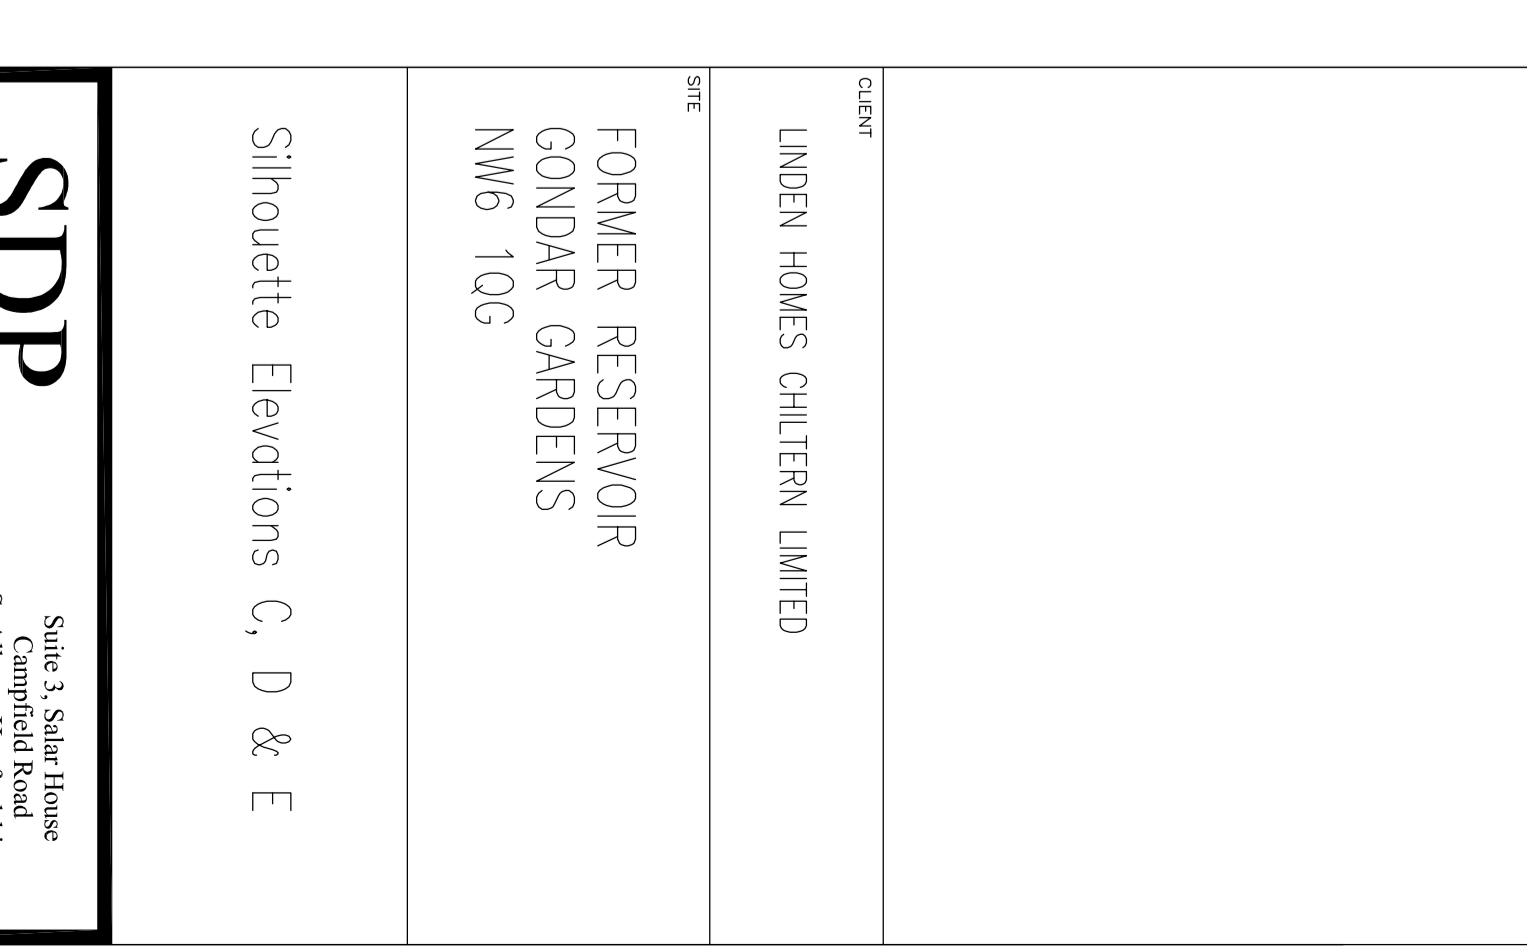
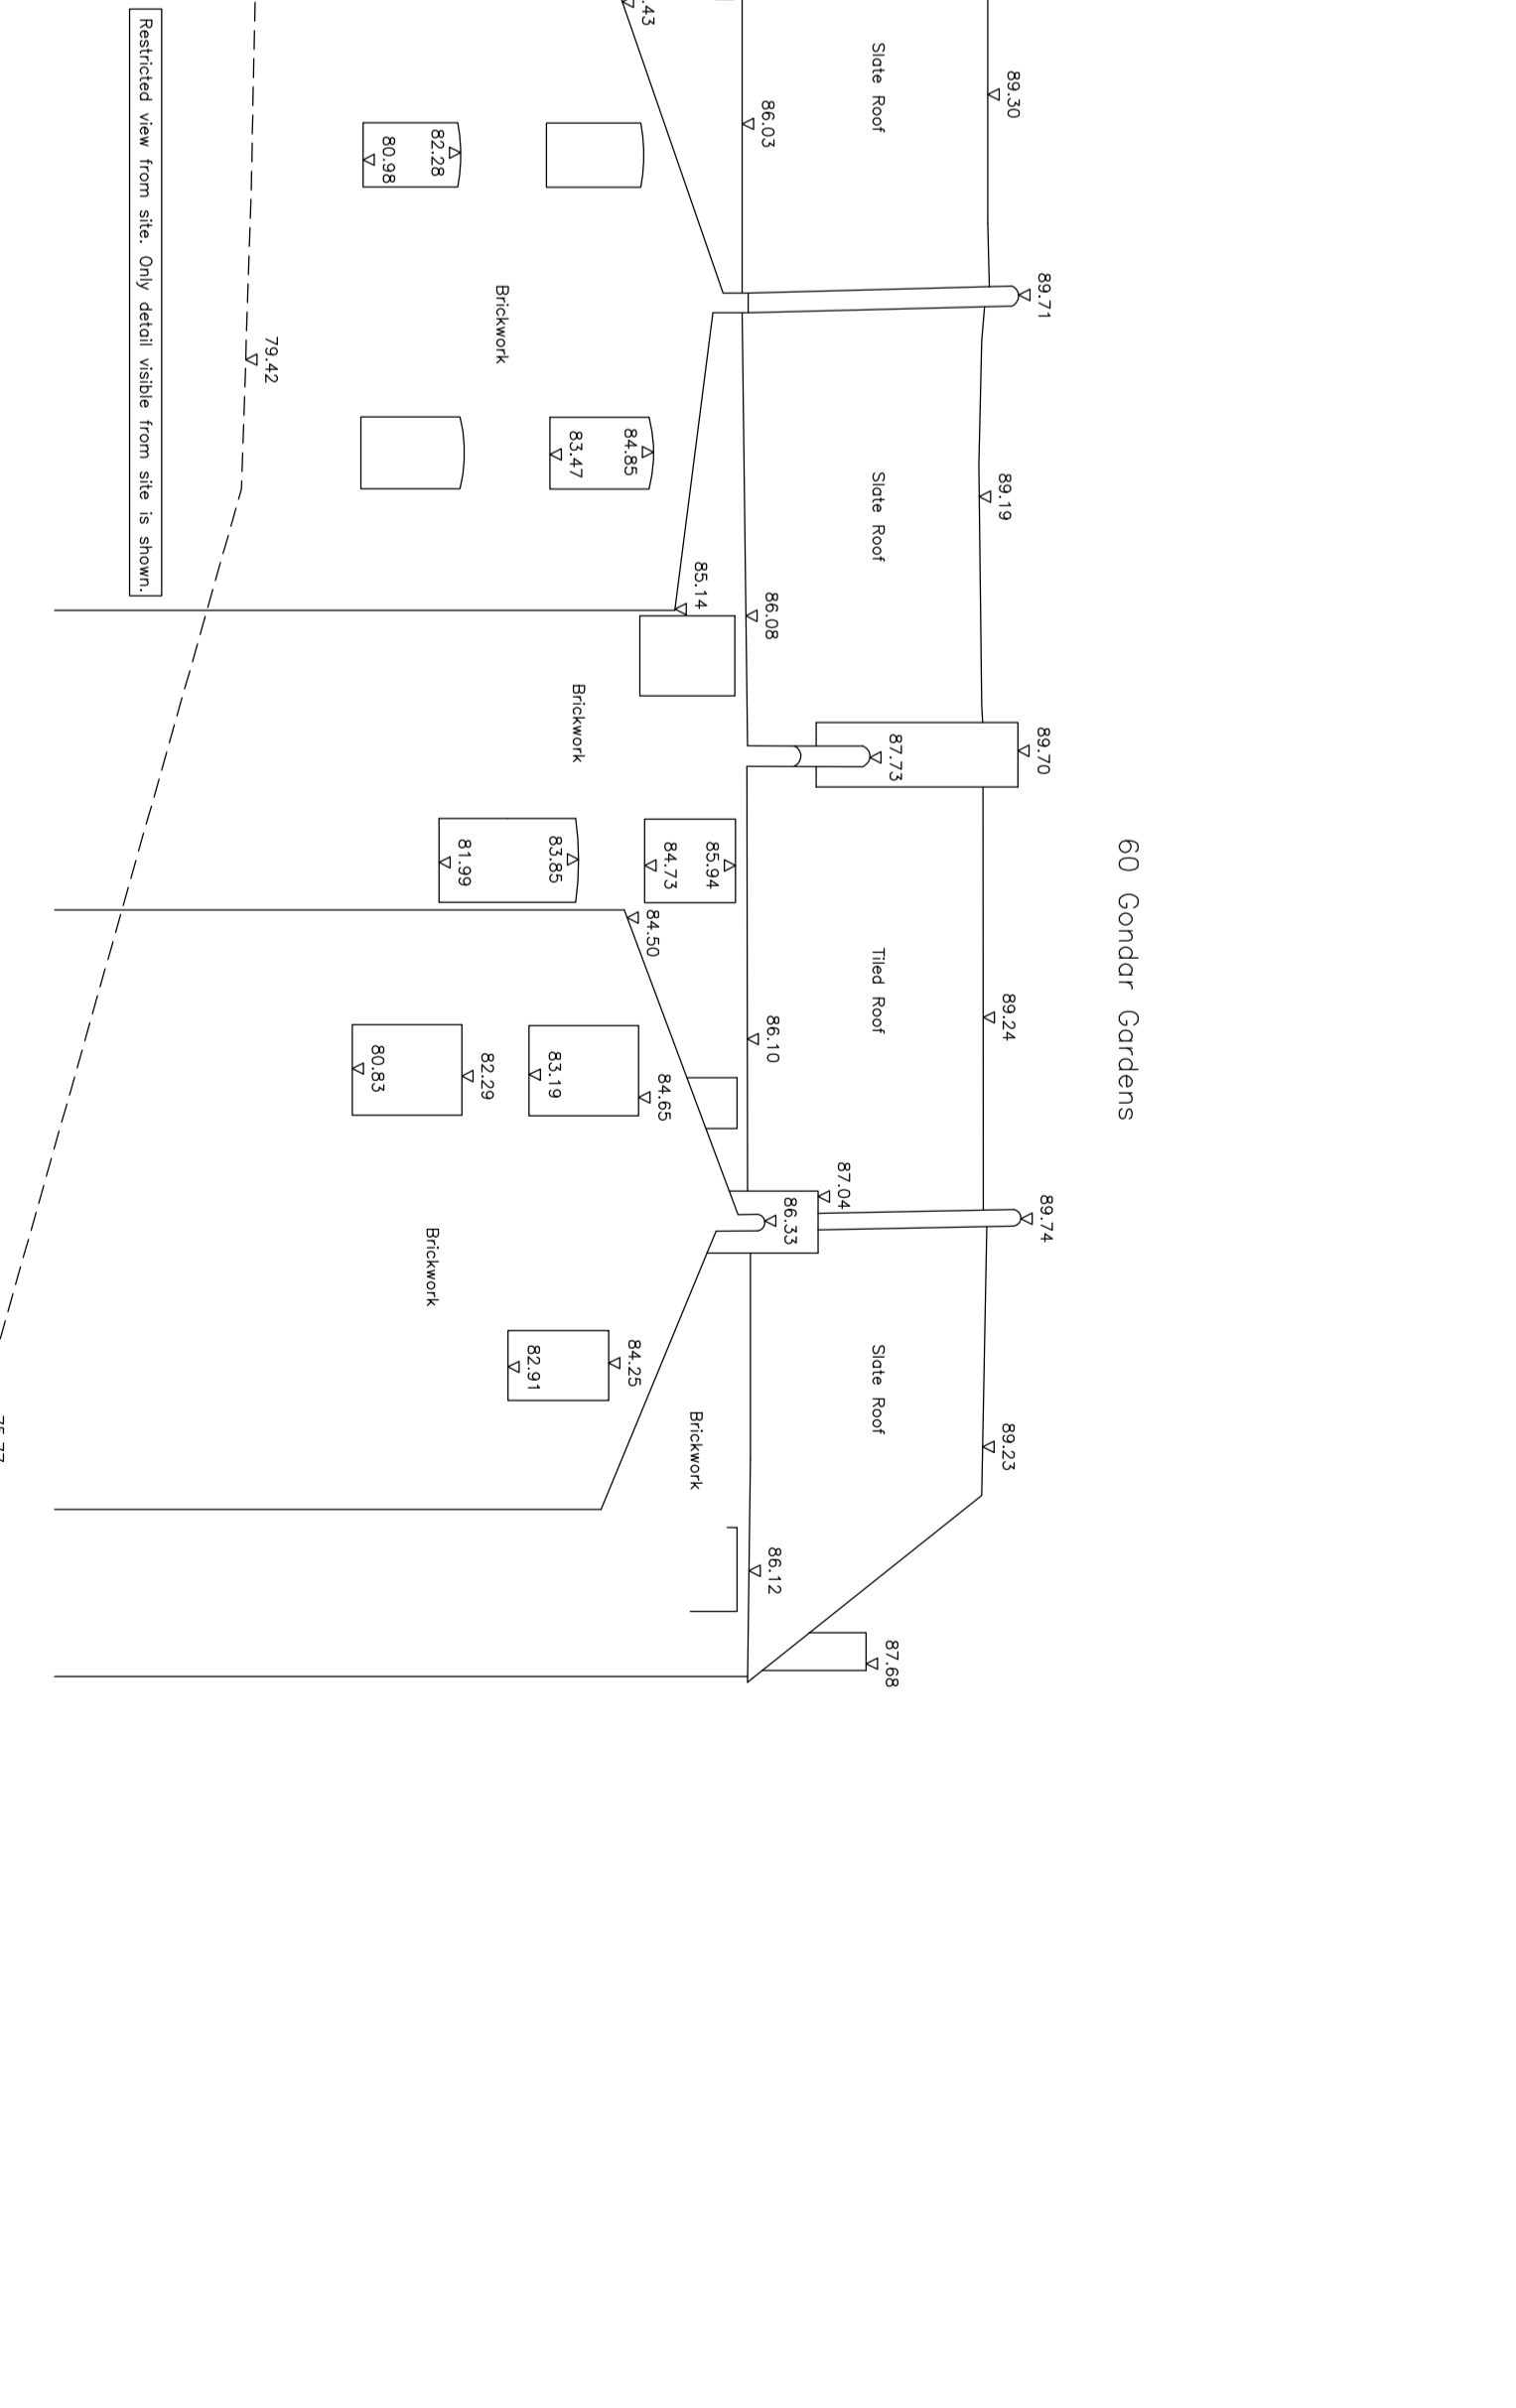
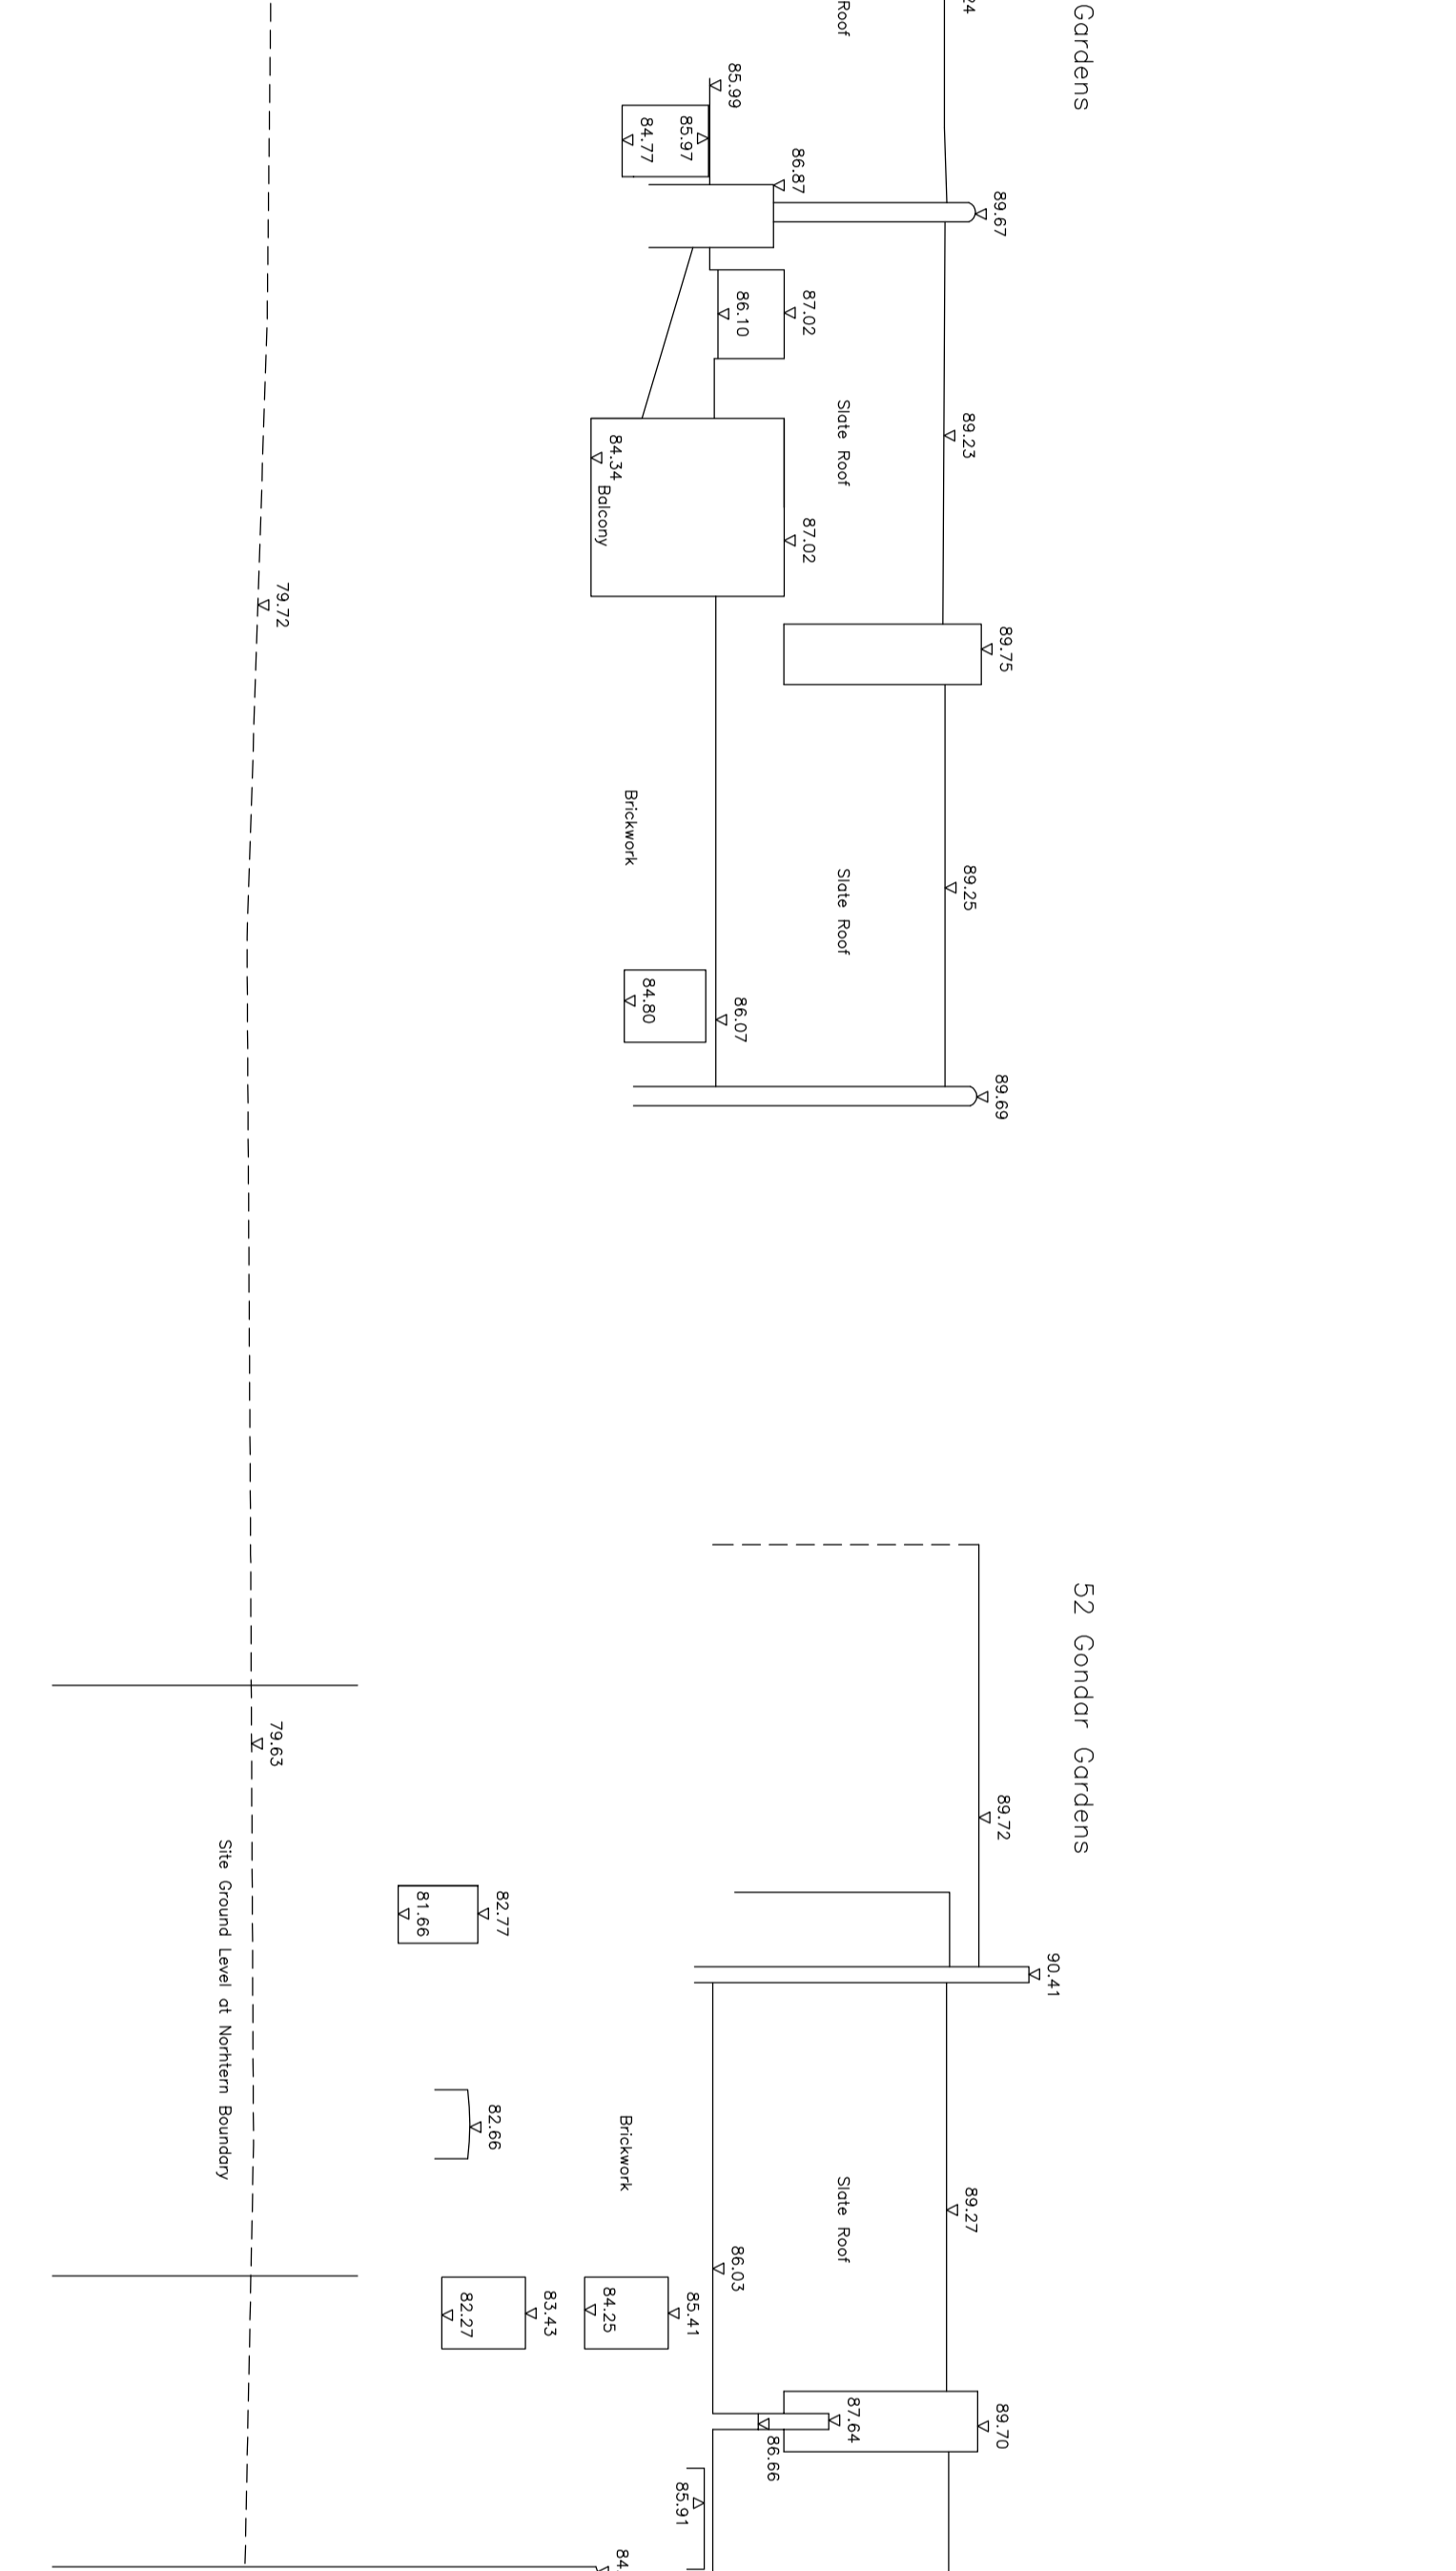
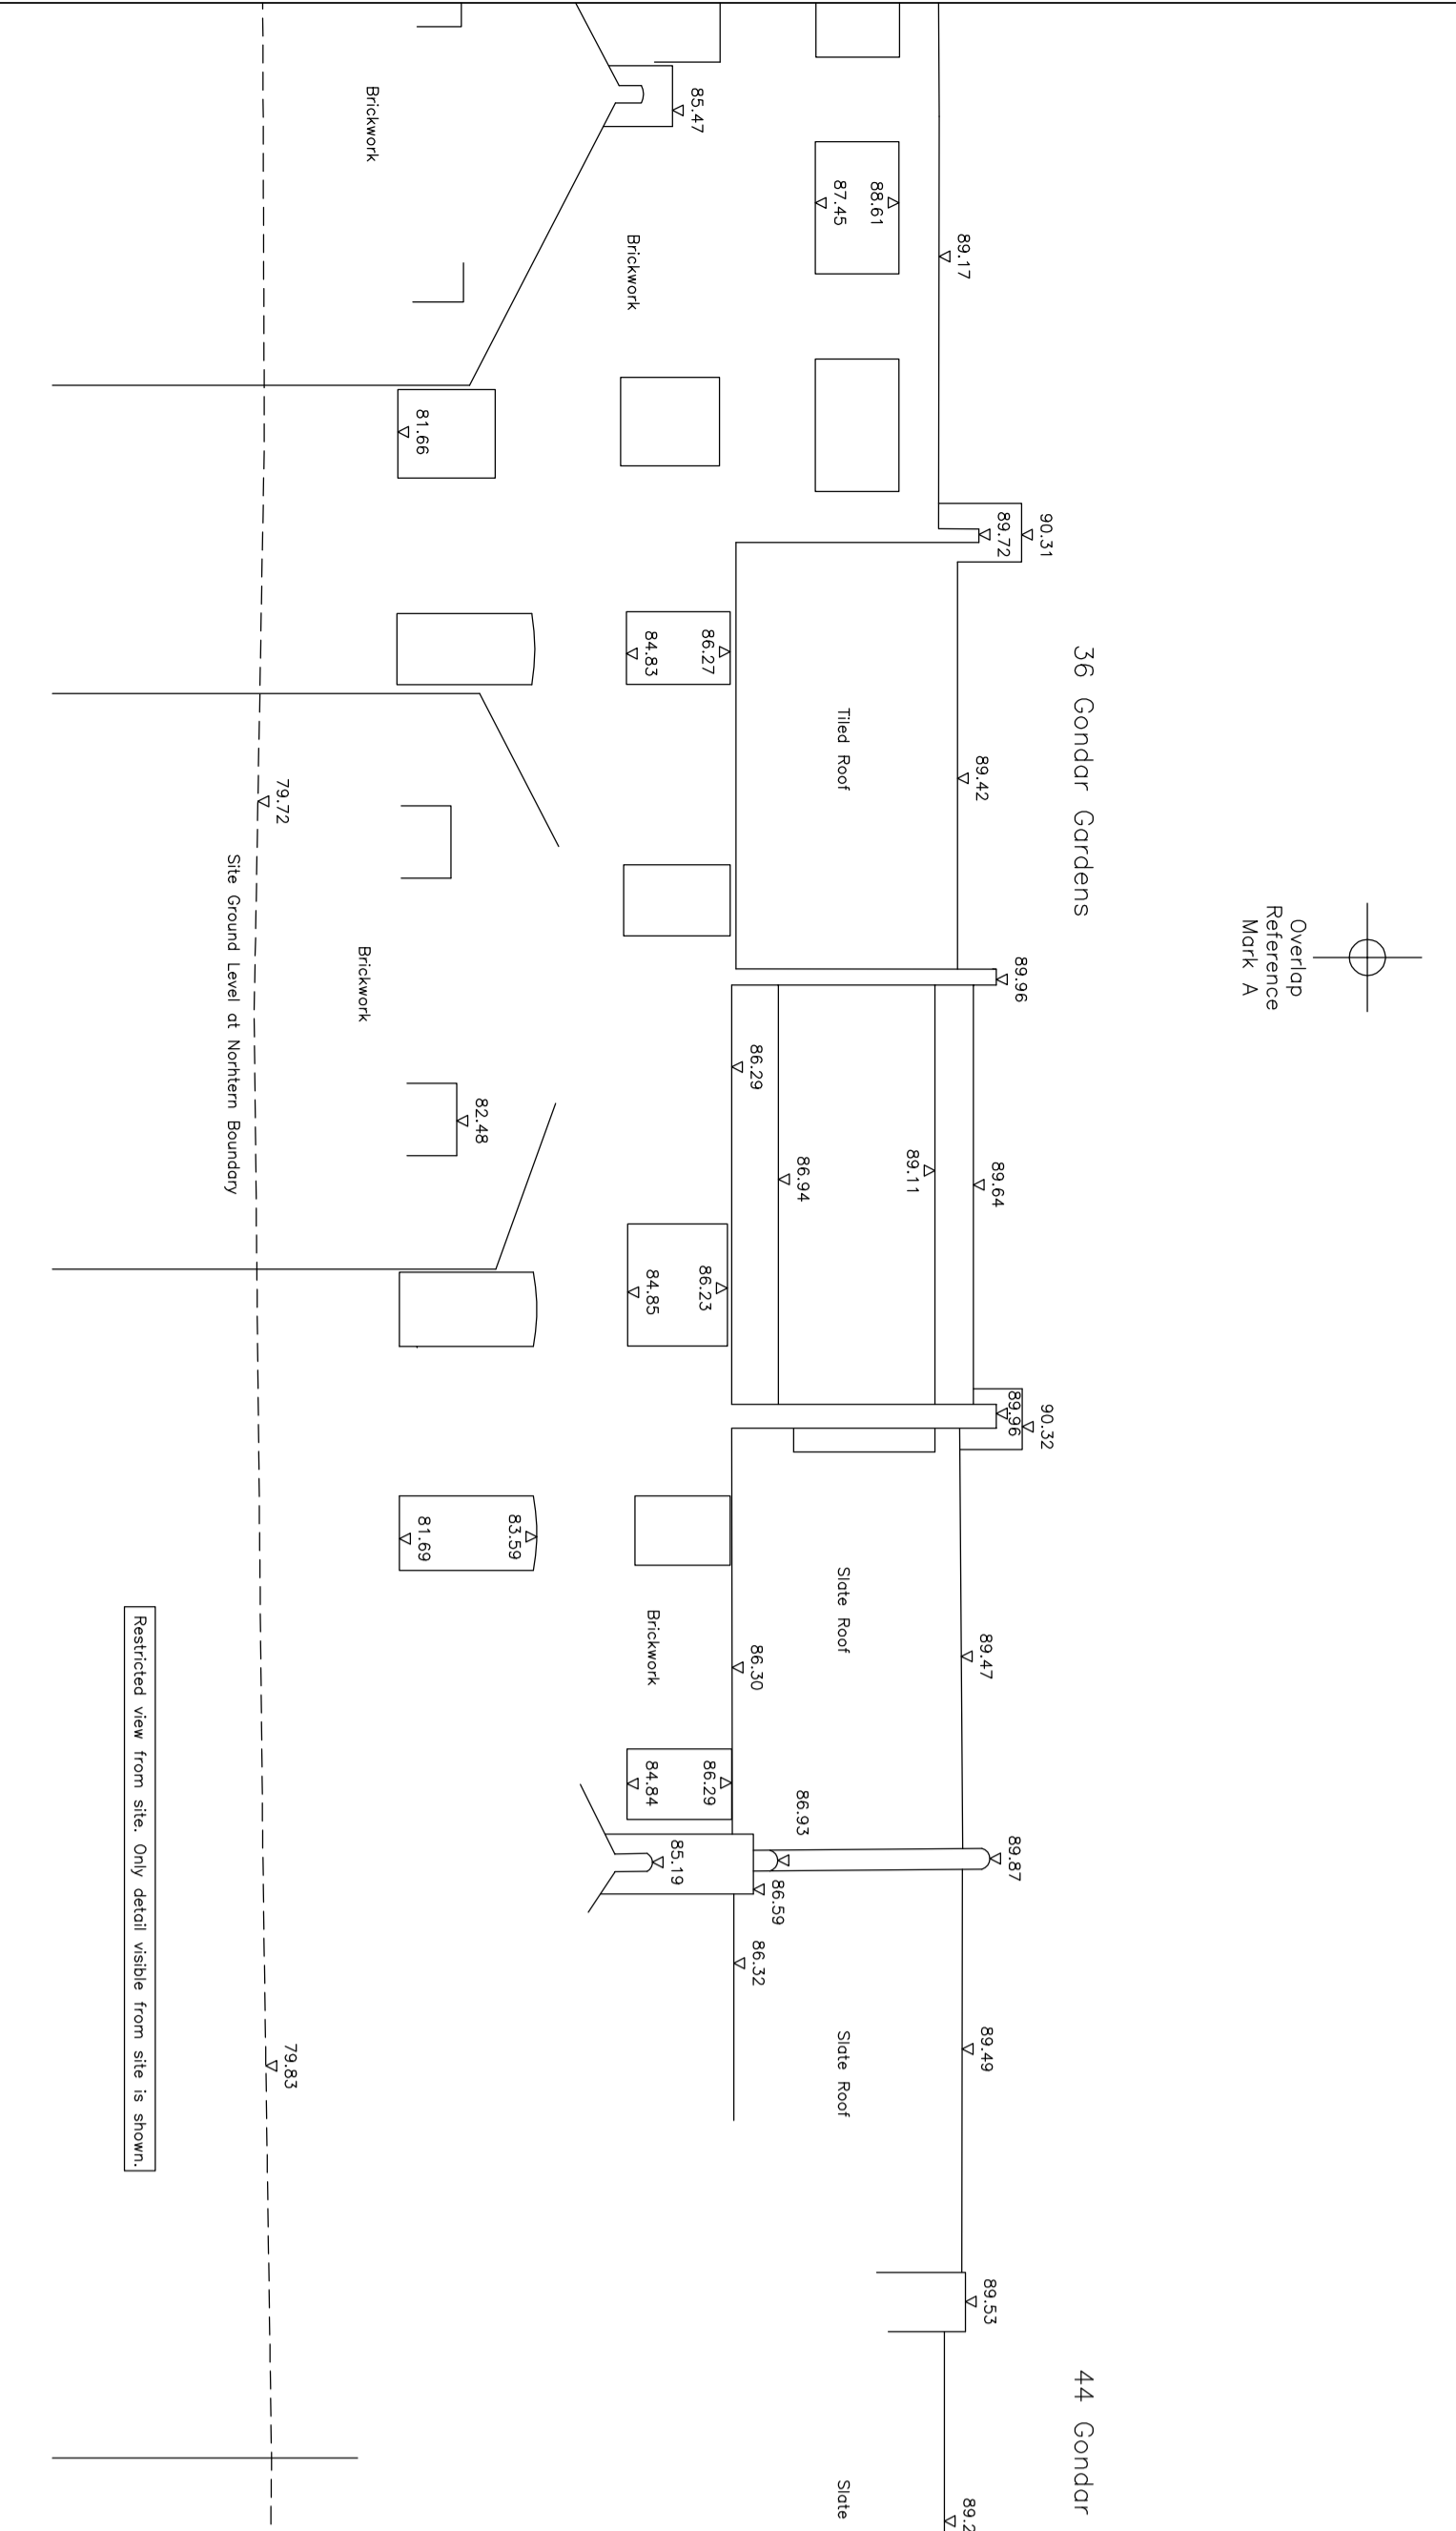
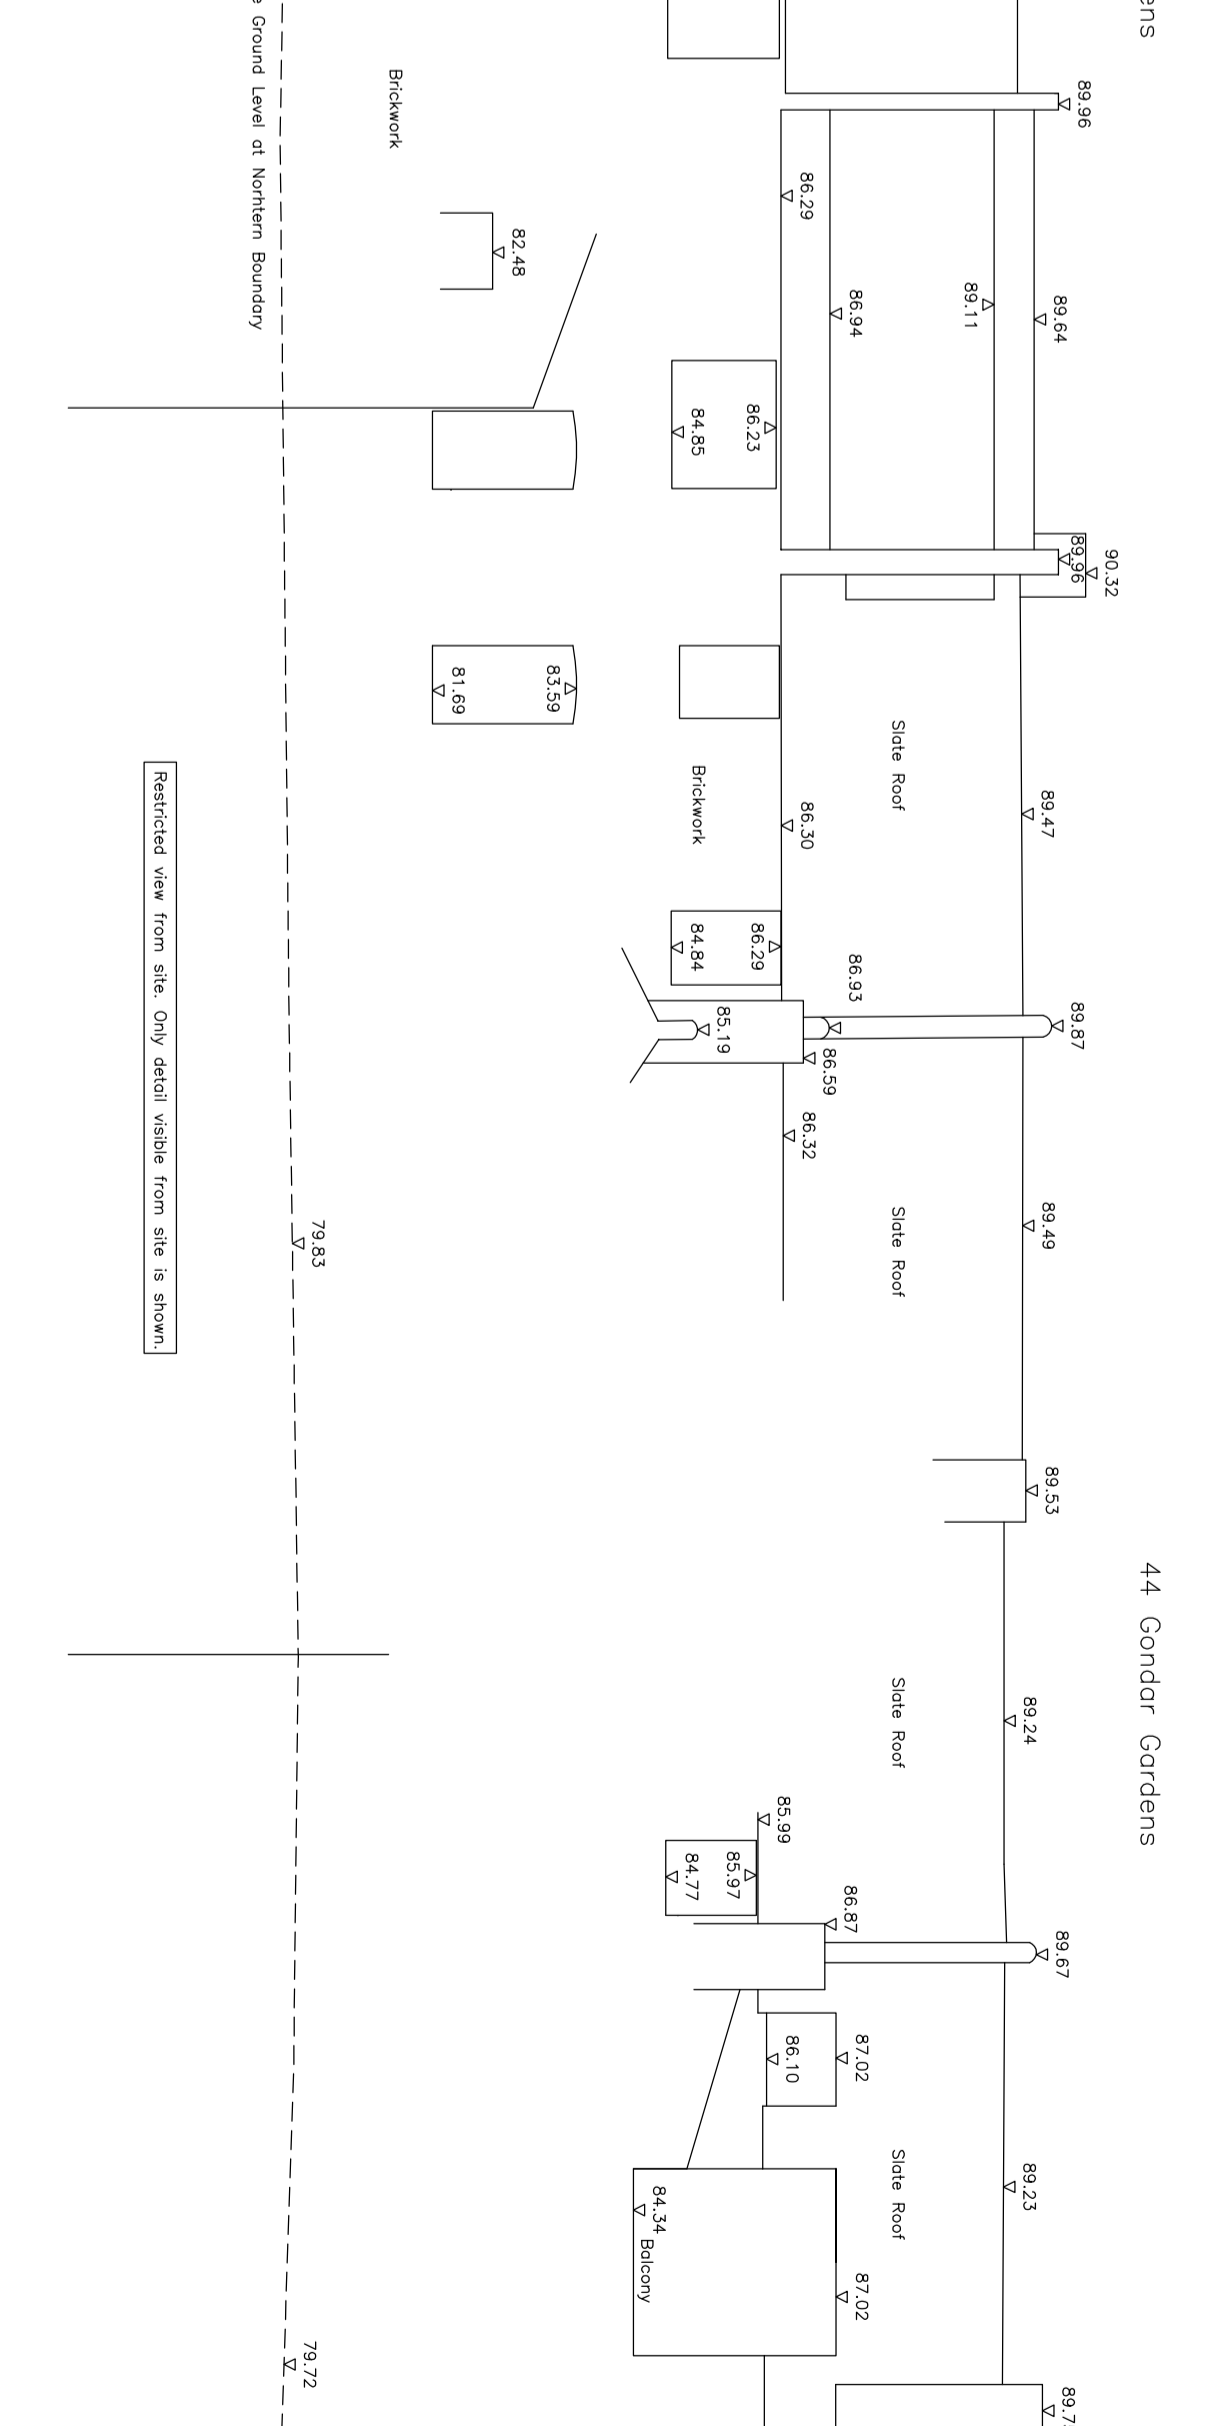
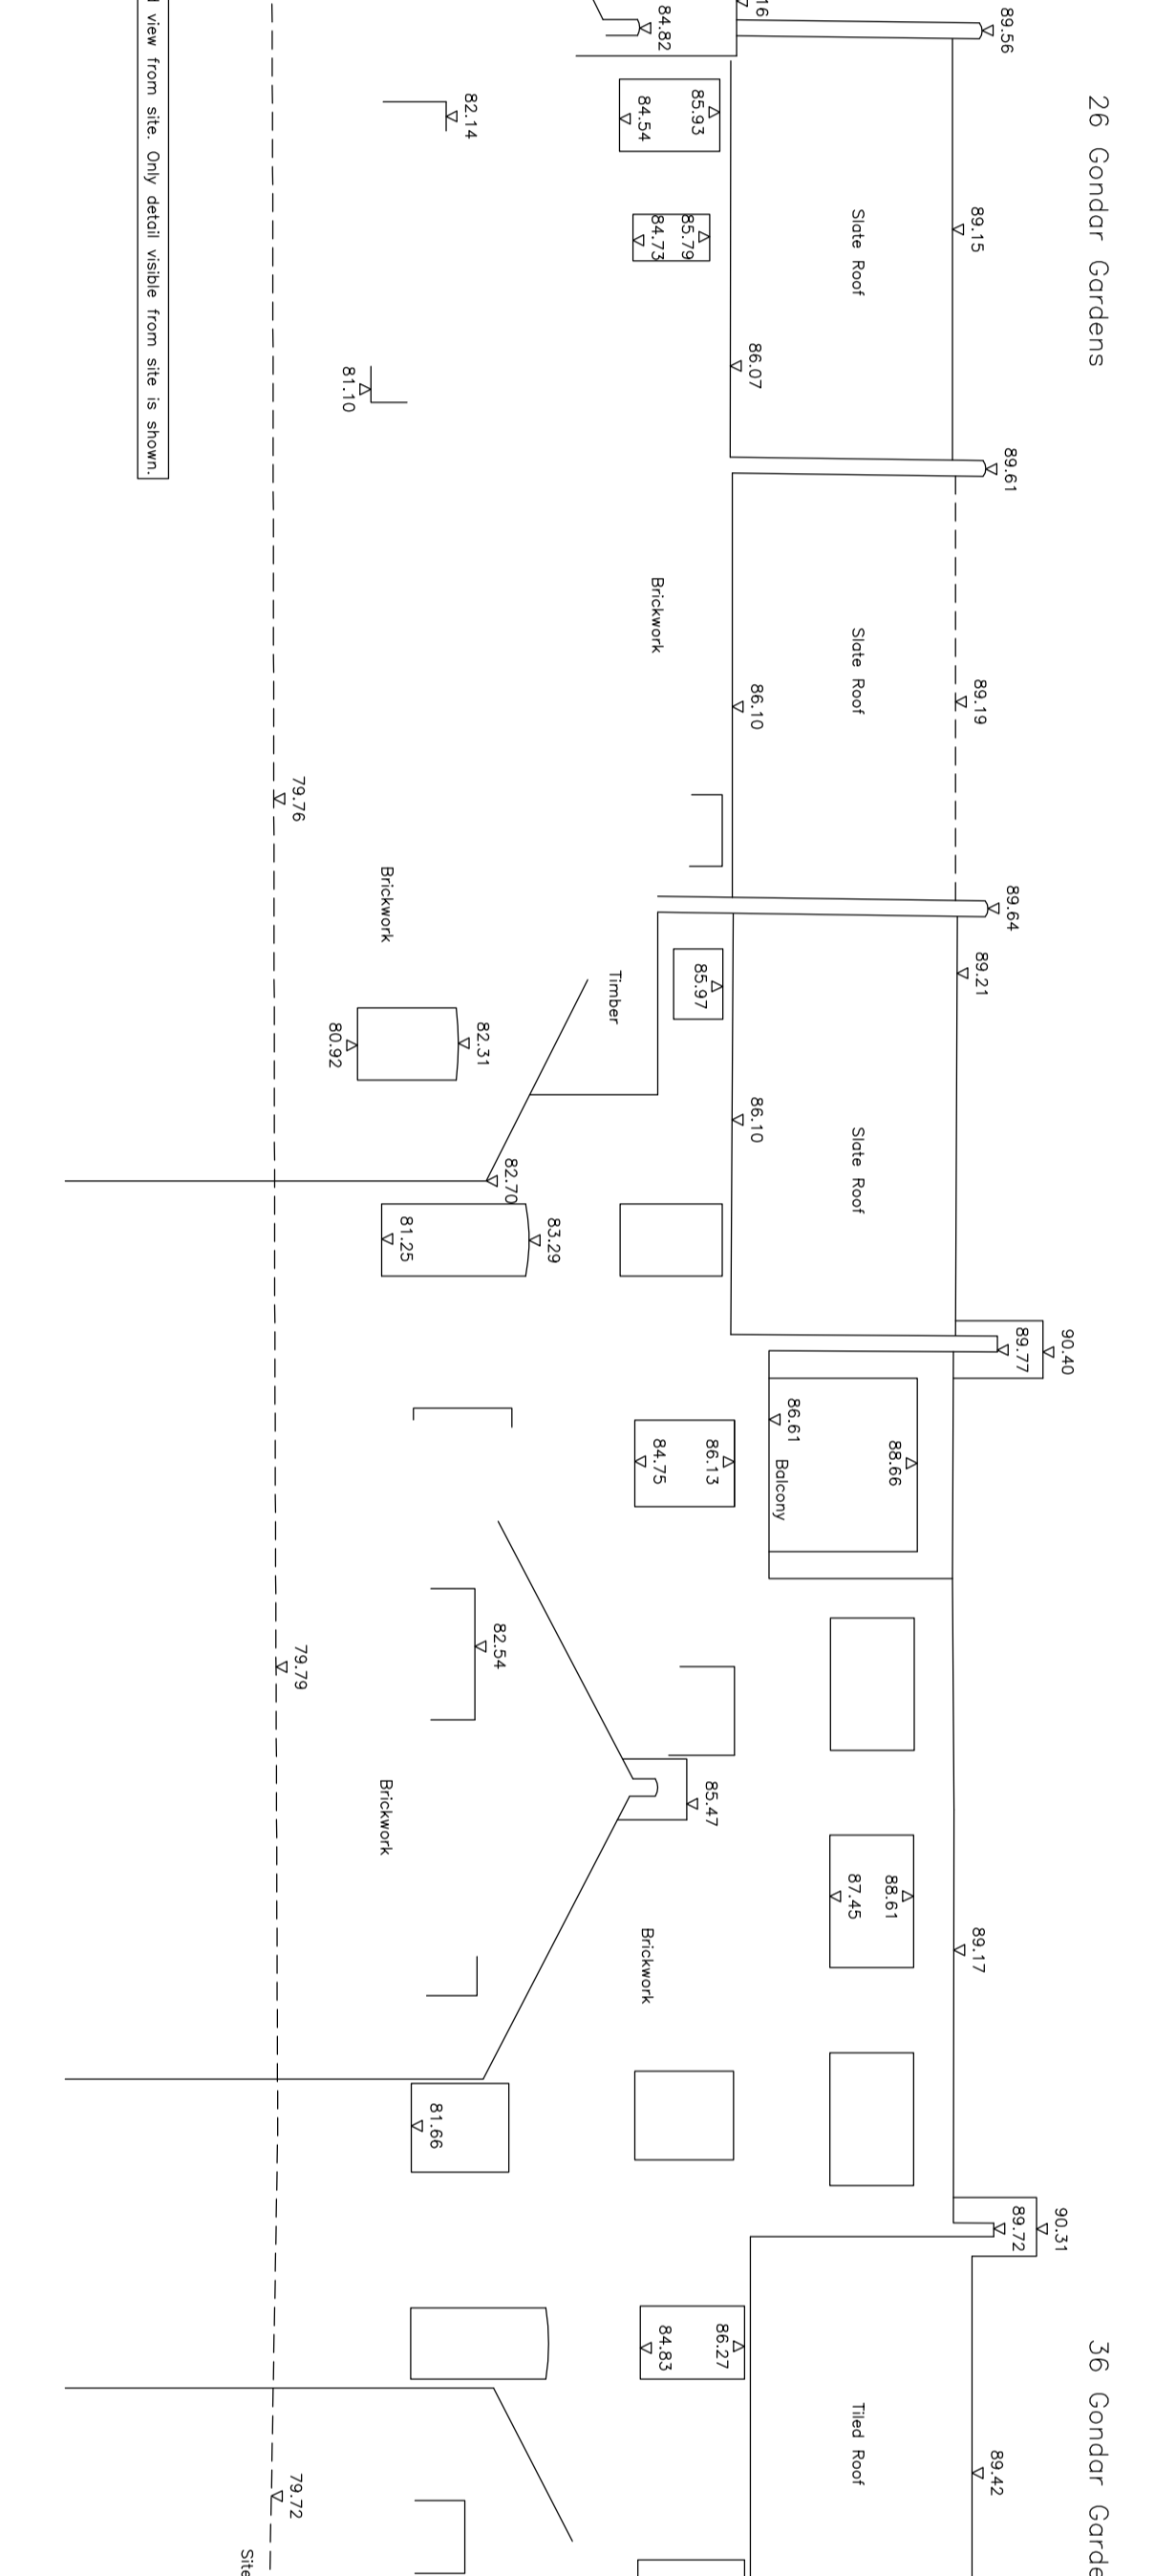
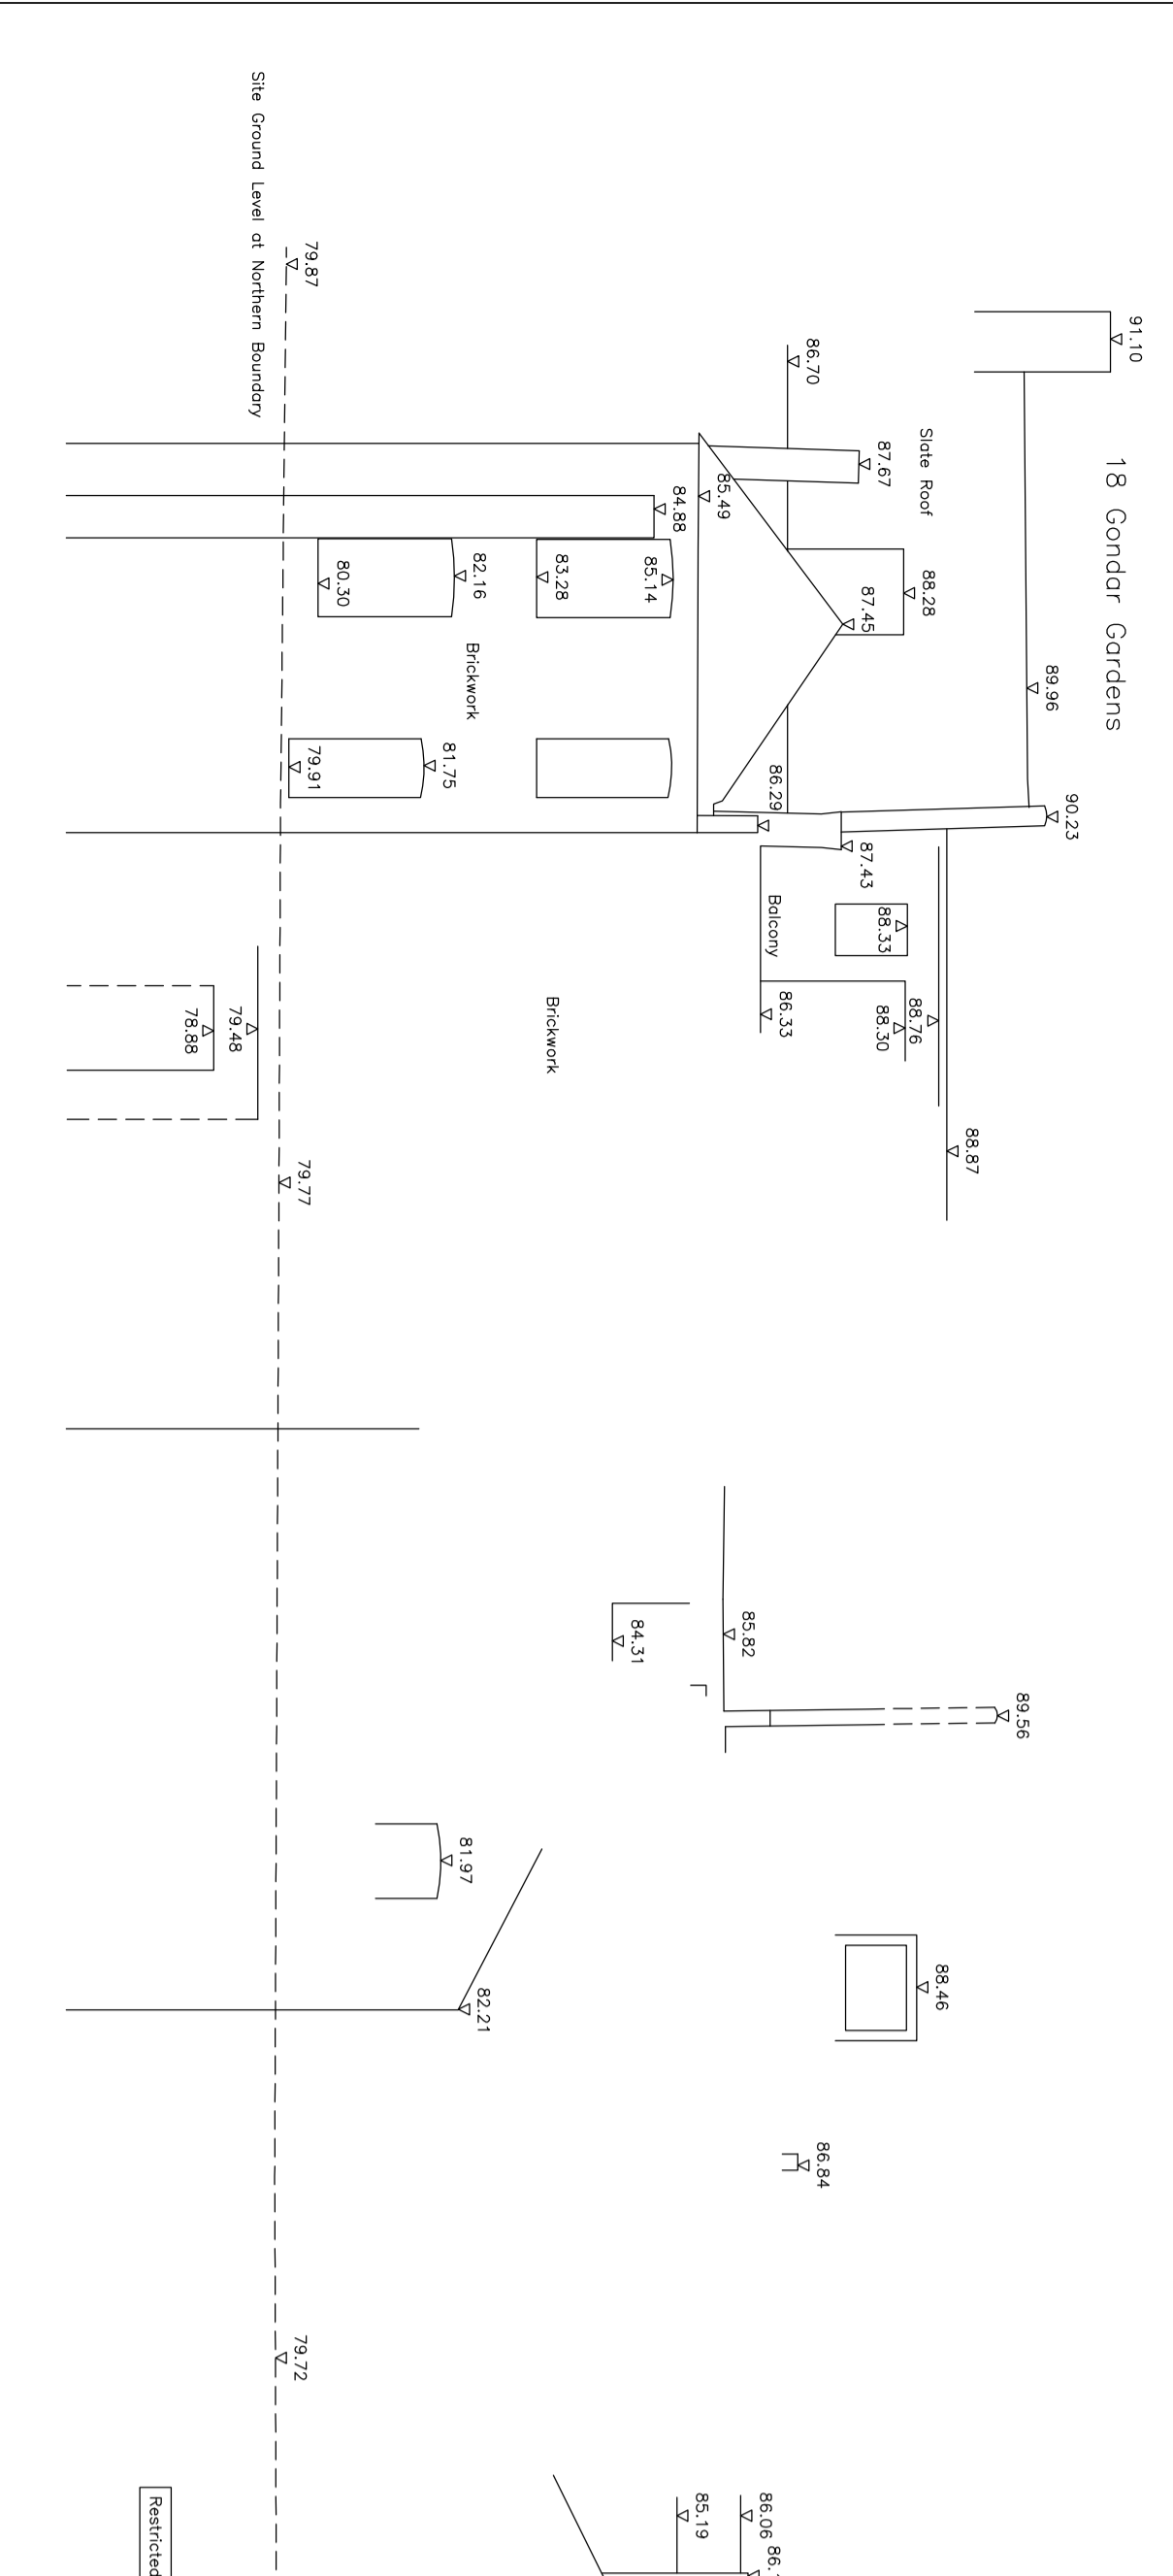
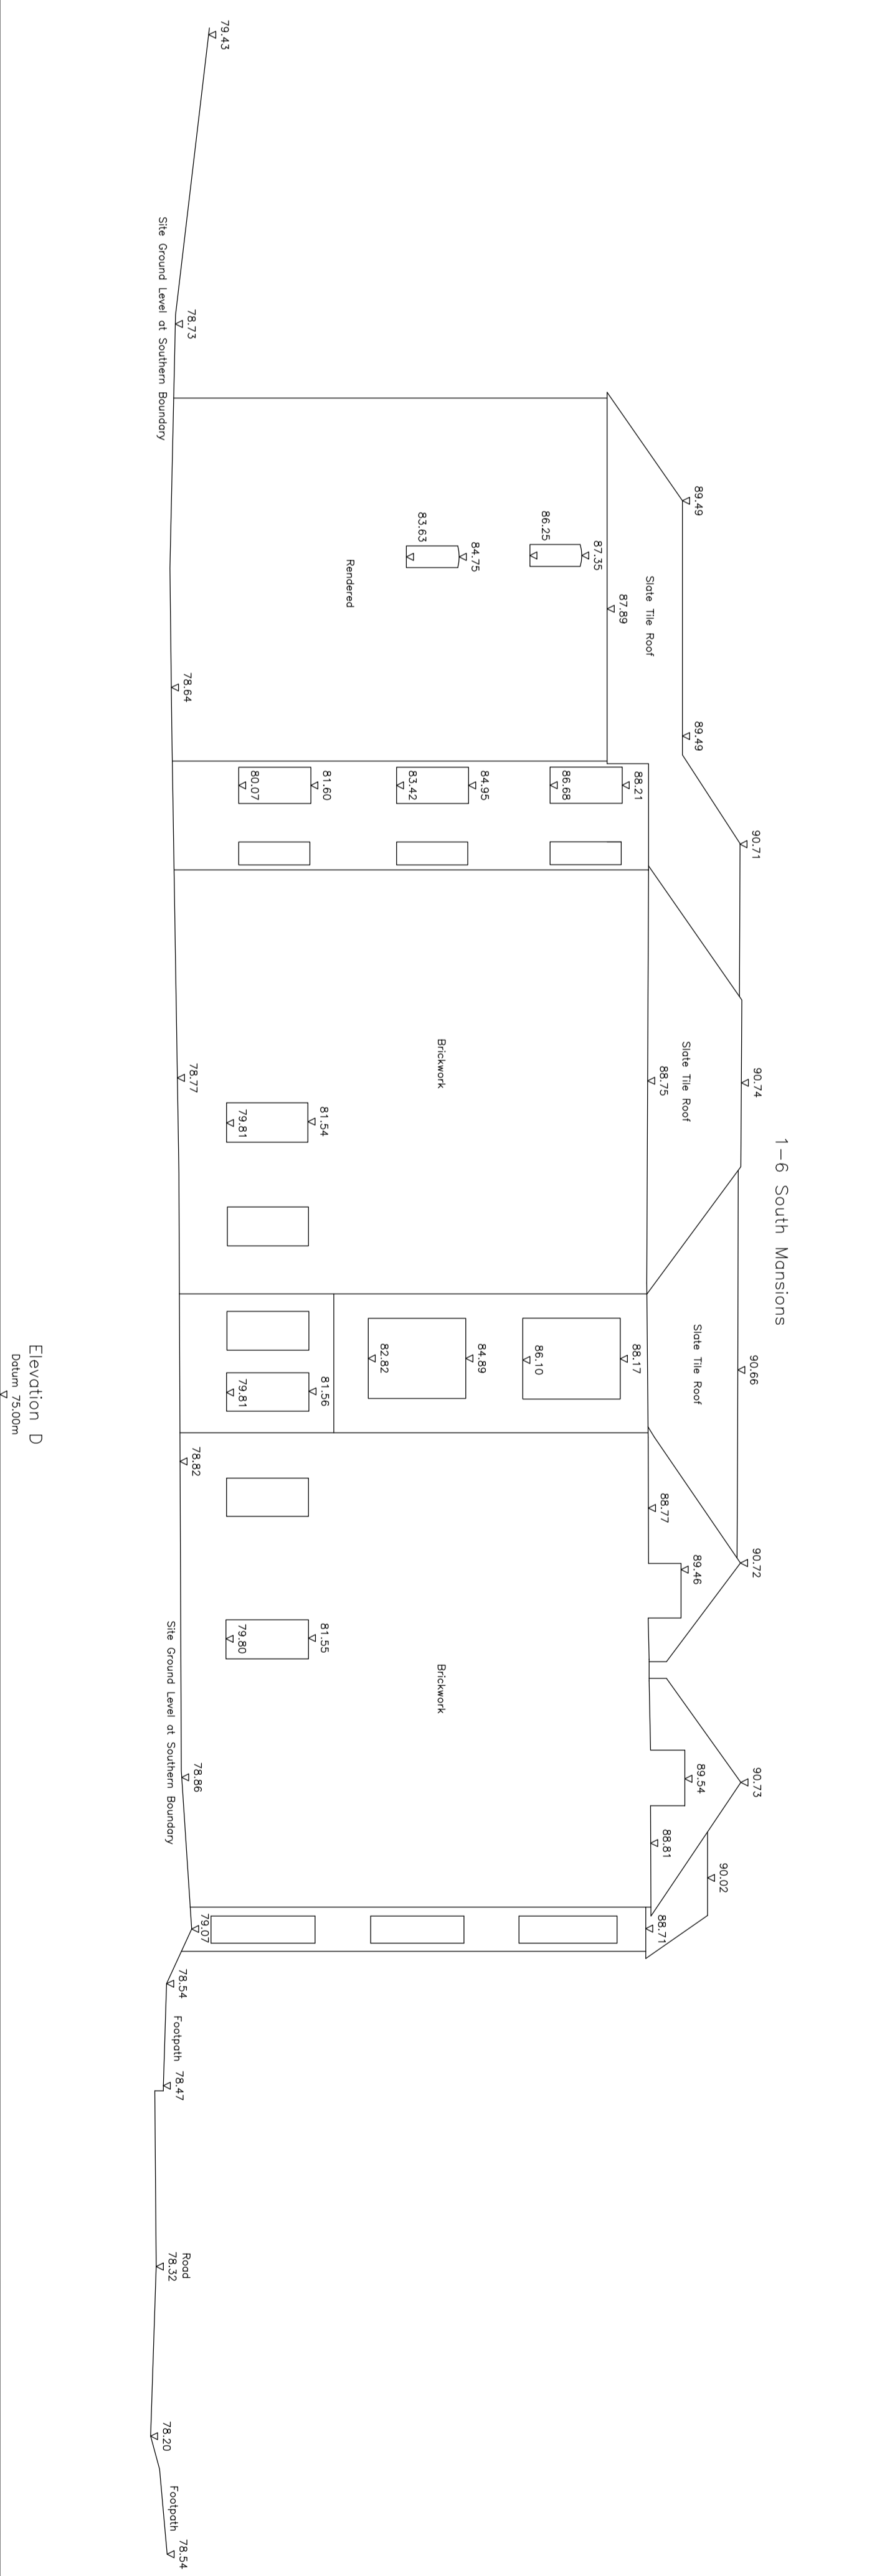


STATUS **FINAL**

NOTES
 1. This plan is to be read in conjunction with the following documents:
 2. To be read in conjunction with SDP drawing No. S10-261-100,
 10.1 & 102 (Level Survey) and S10-261-201 (Elevation D).

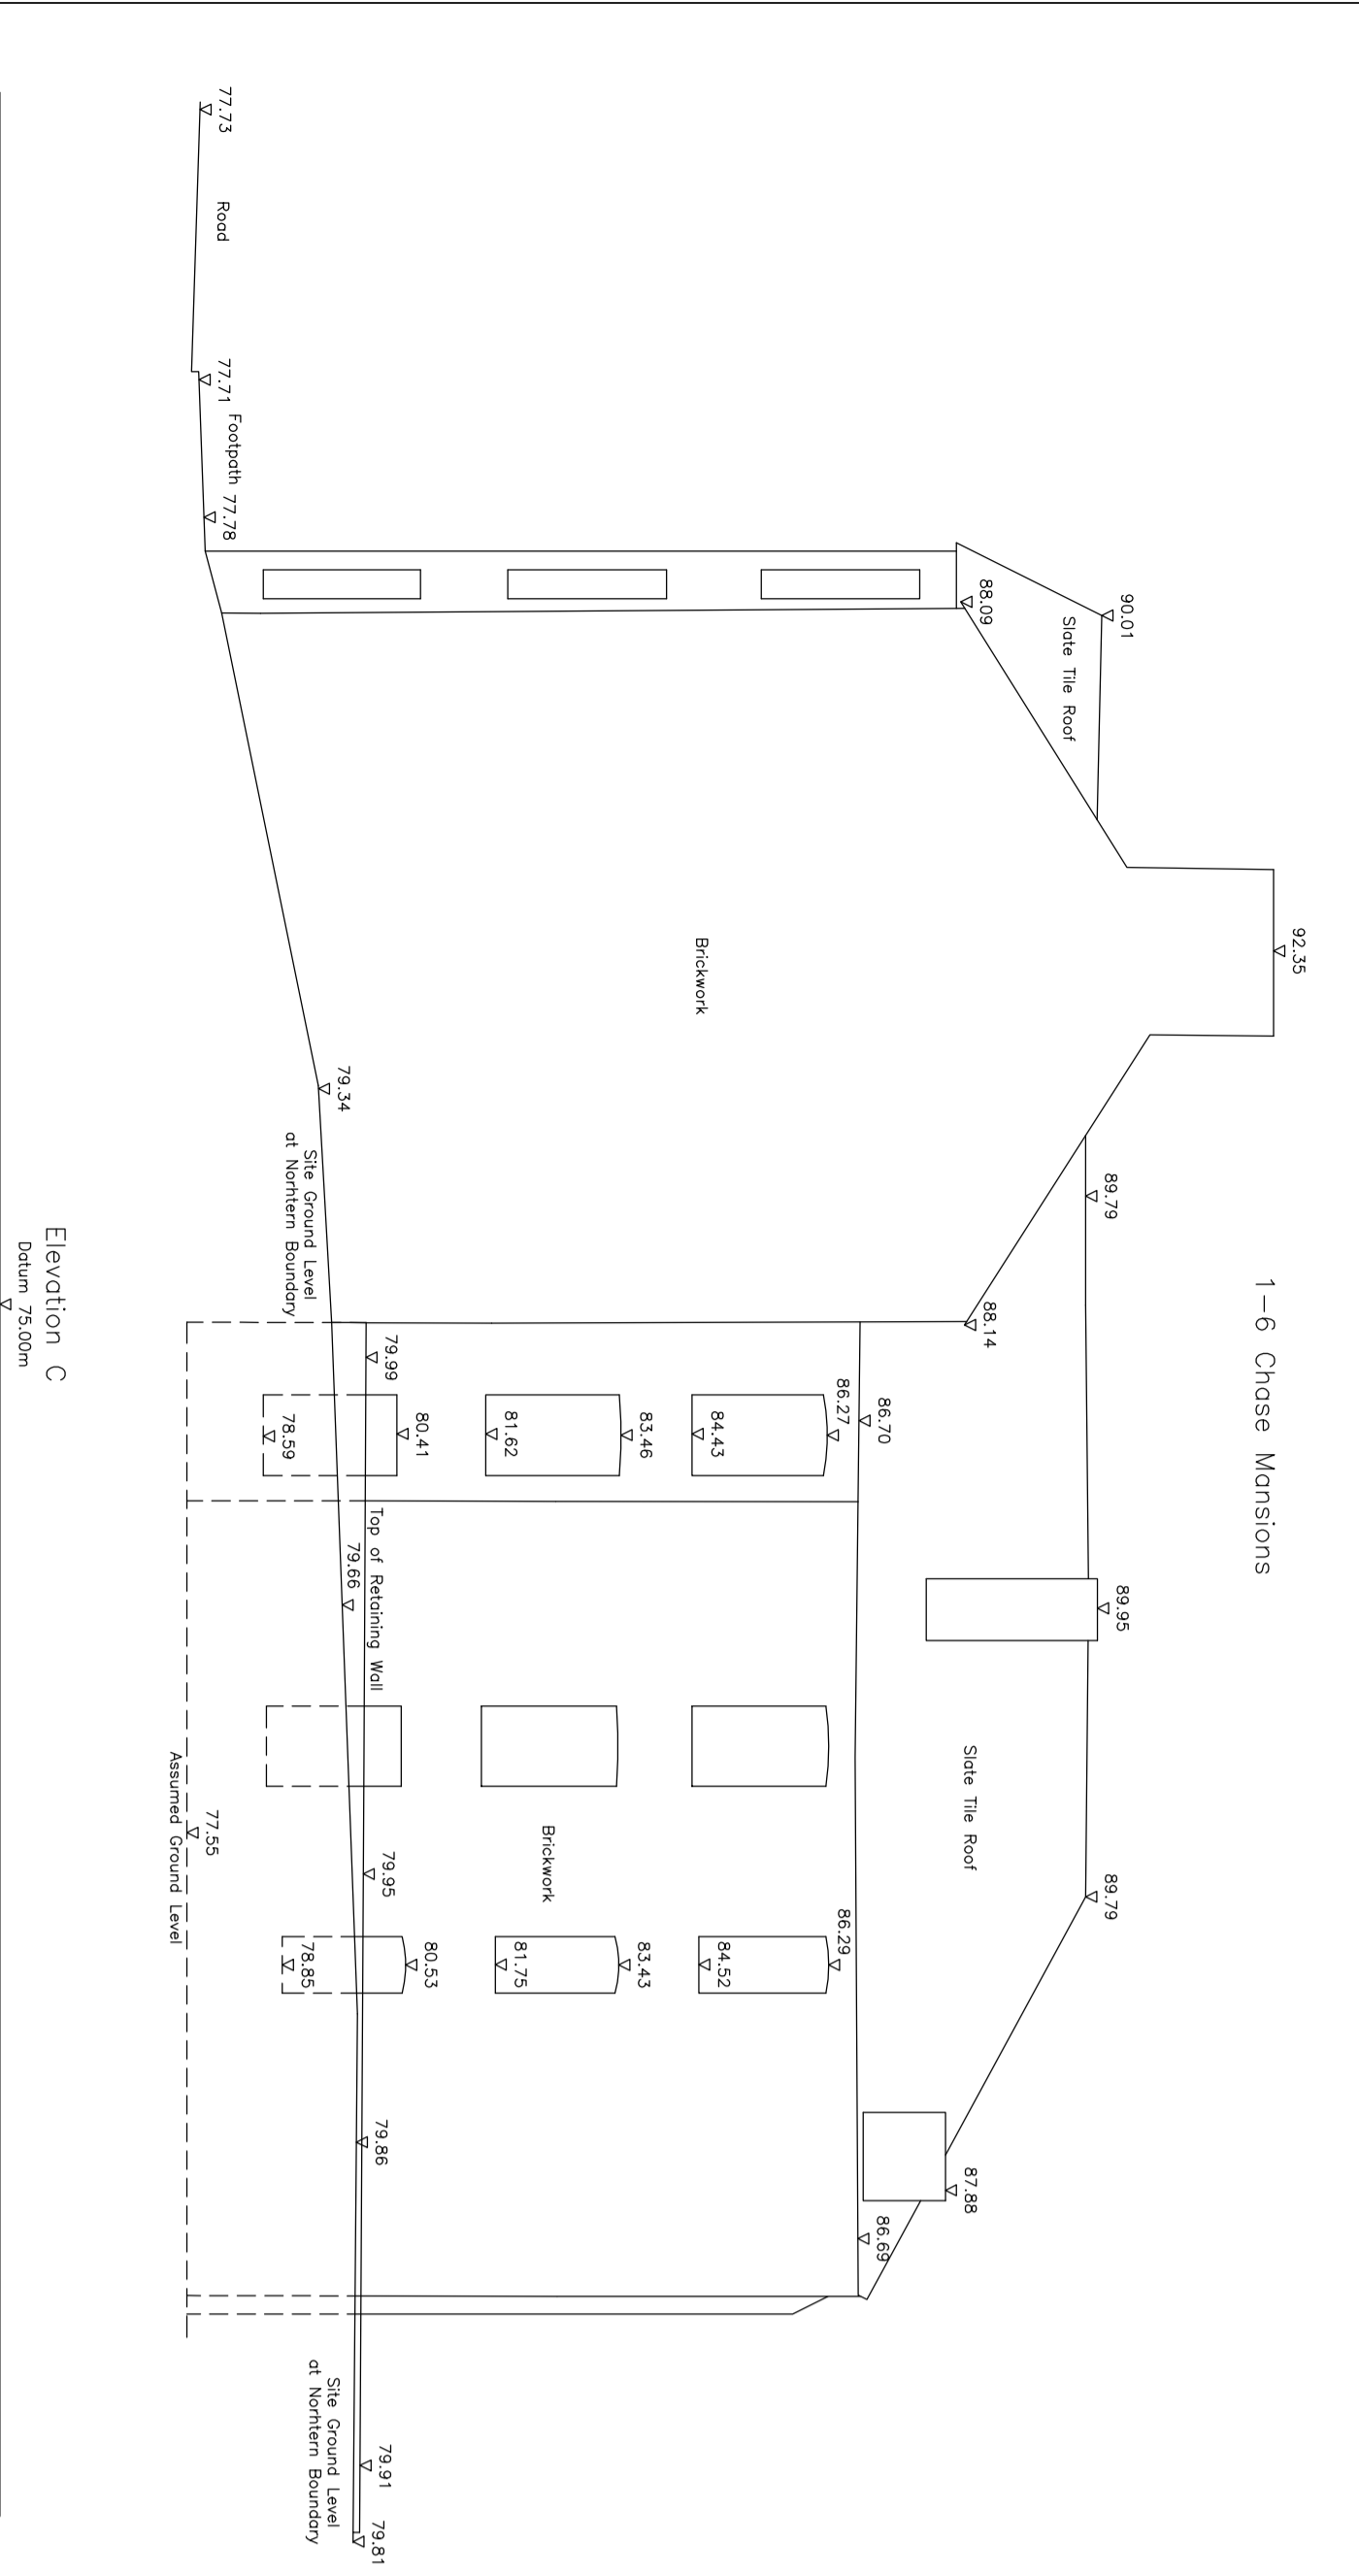

SDP SURVEYS

Site: 3, Silt House
 Campfield Road
 S.A. 1118
 ALLI 5HT
 Tel: 01777 444606
 Fax: 01777 830771
 Email: surveys@sdpsurveys.co.uk

SCALE: 1:100 @ A0
 DRAWN: ESB/JM
 DATE: May 2010
 PROJECT NO: S10-261-300

CUSTOMER: LINDEN HOMES CHILDREN LIMITED
 SITE: FORMER RESERVOIR GONDAR GARDENS NW6 10G
 DRAWING: Silhouette Elevations C, D & E