
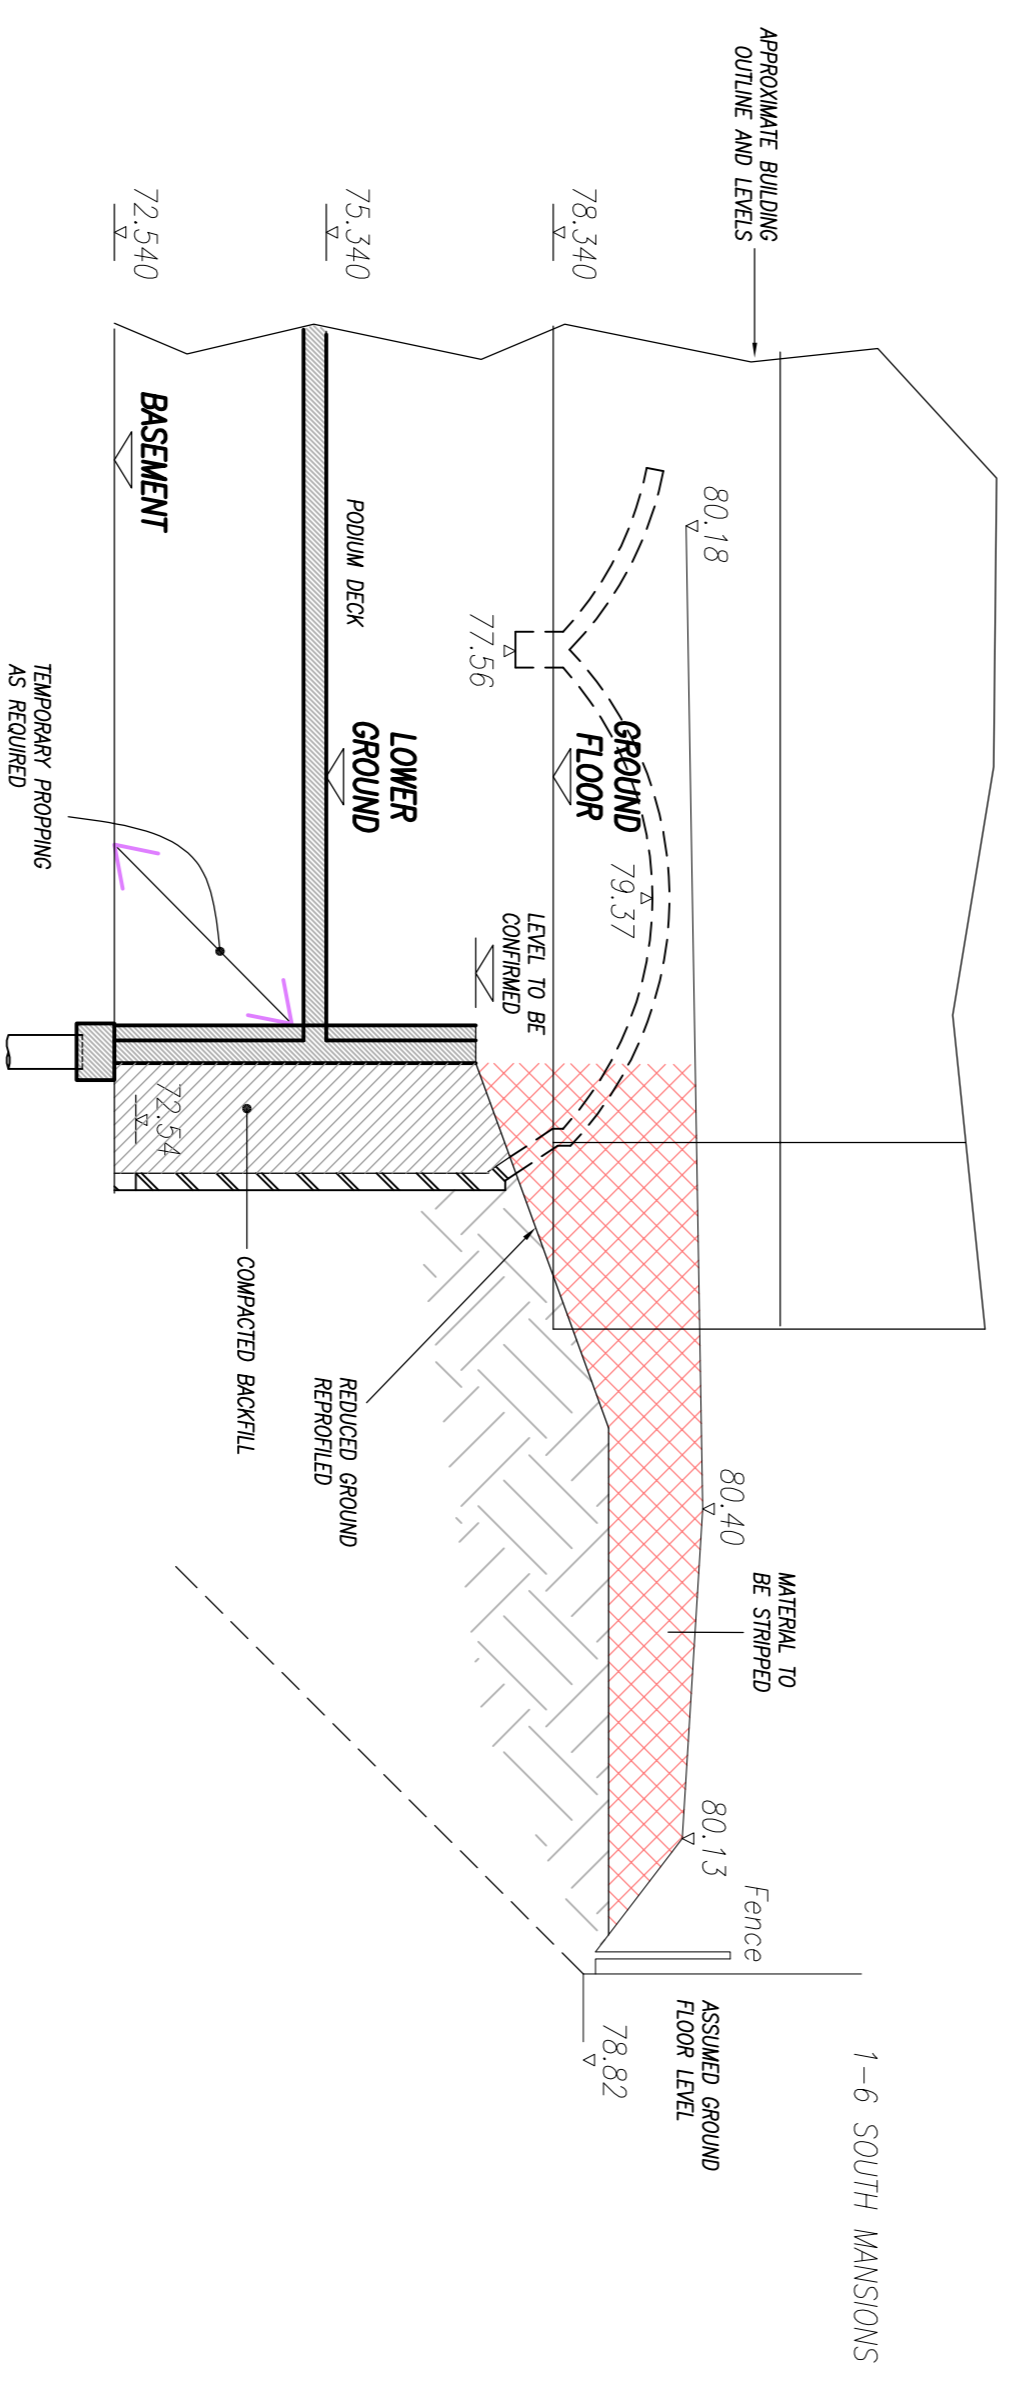
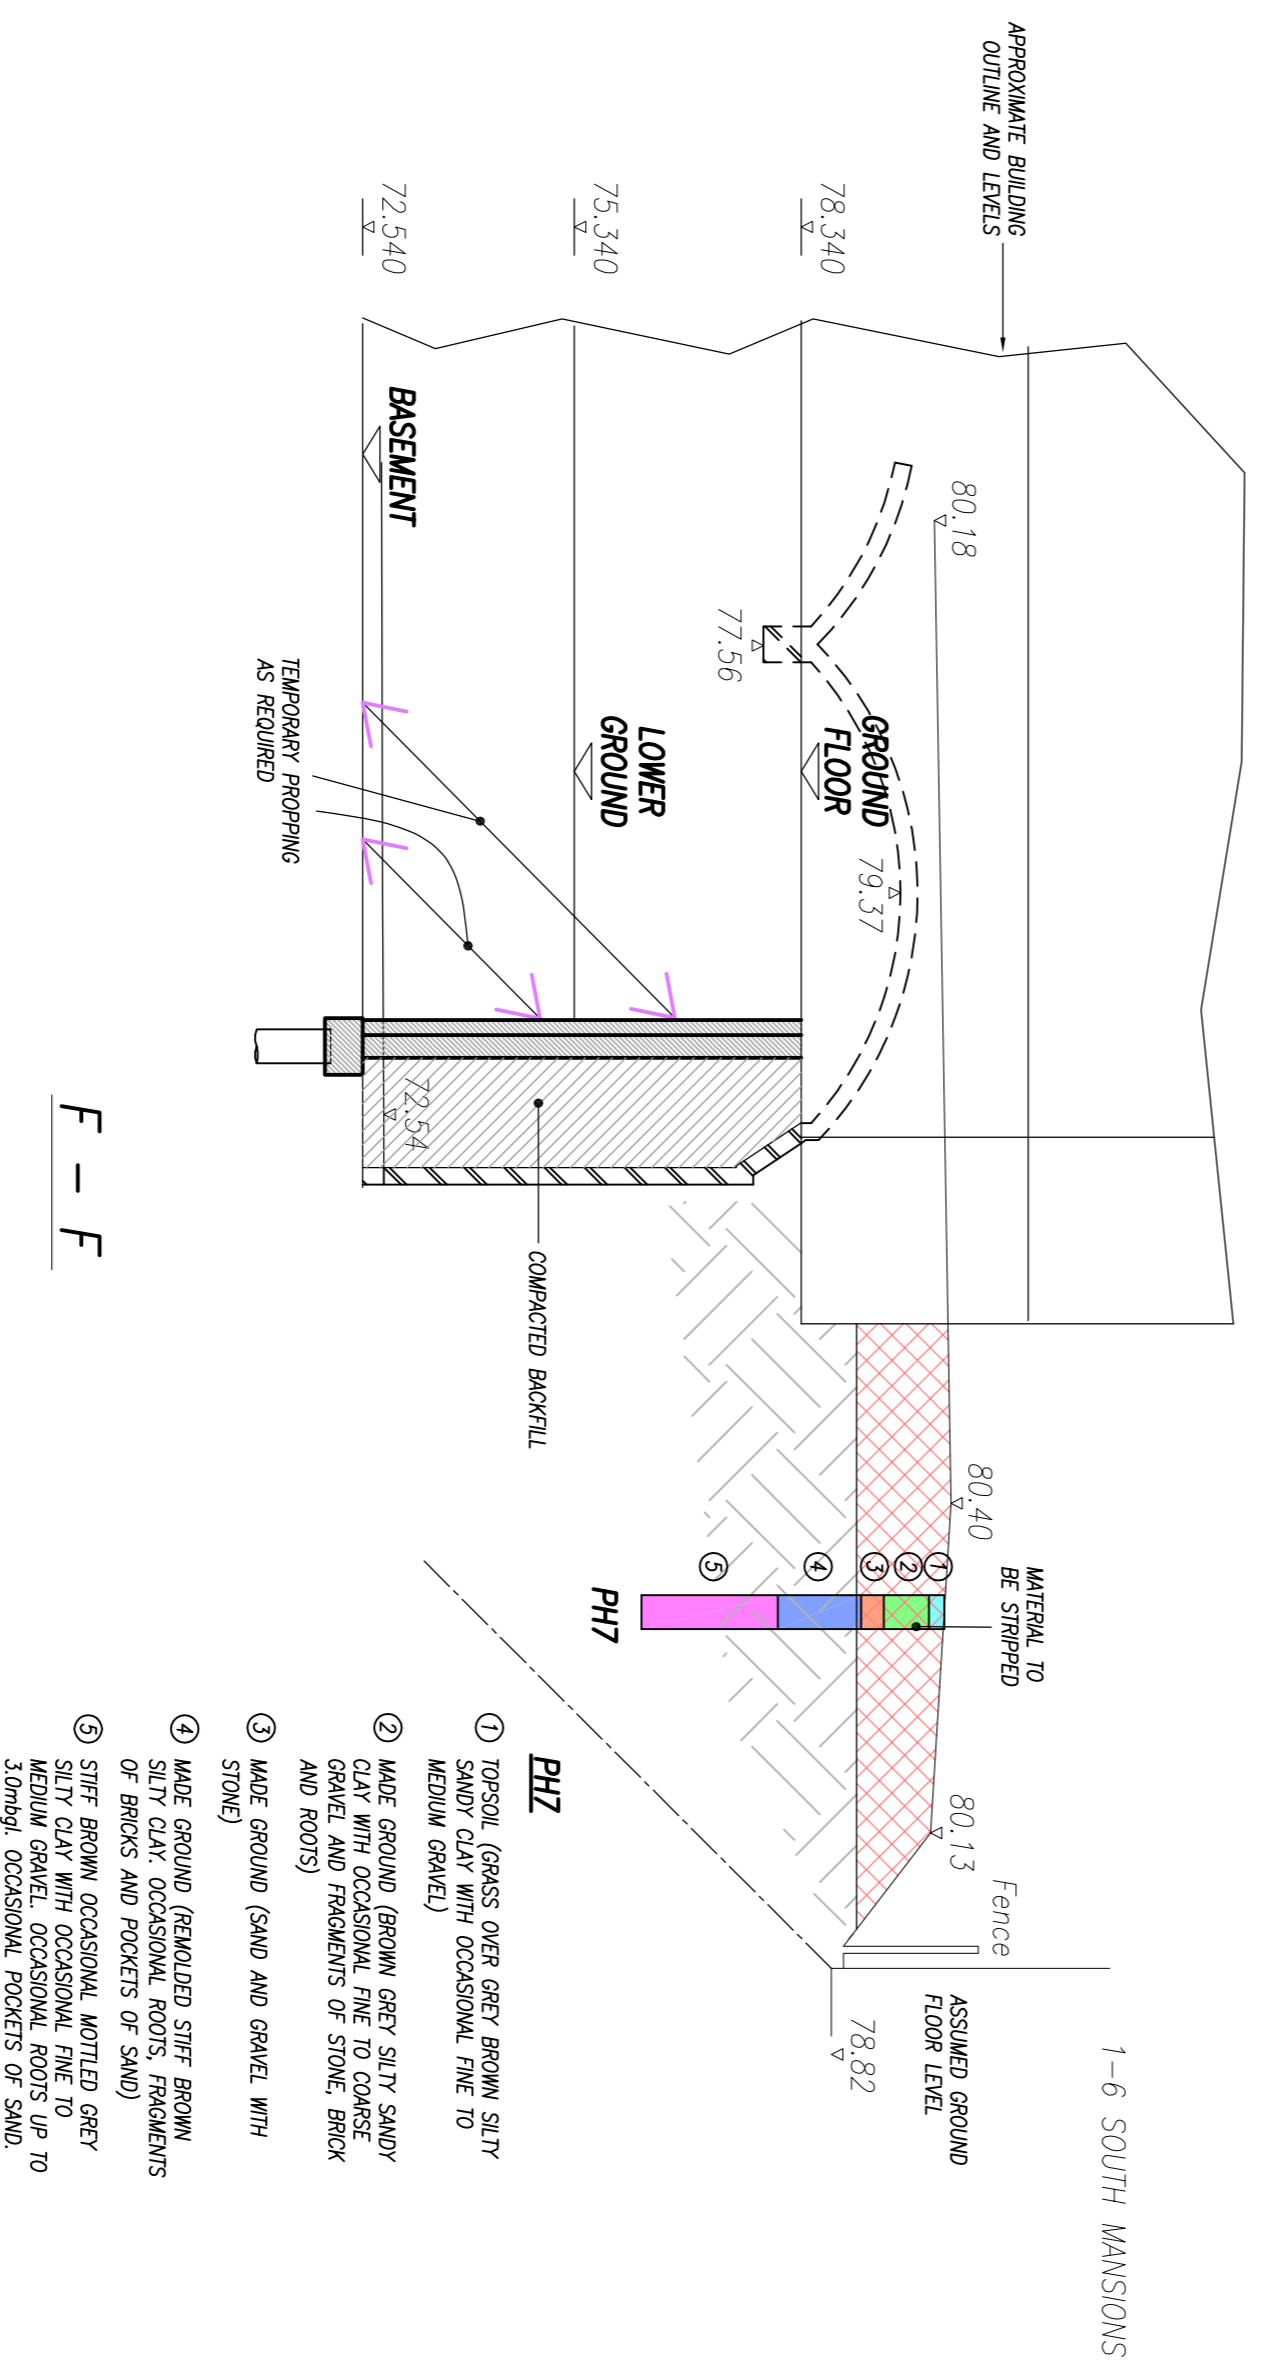


ALL SITE INVESTIGATION DATA  
TAKEN FROM PSK REPORT  
REF: 23283-1(00) DEC 2009

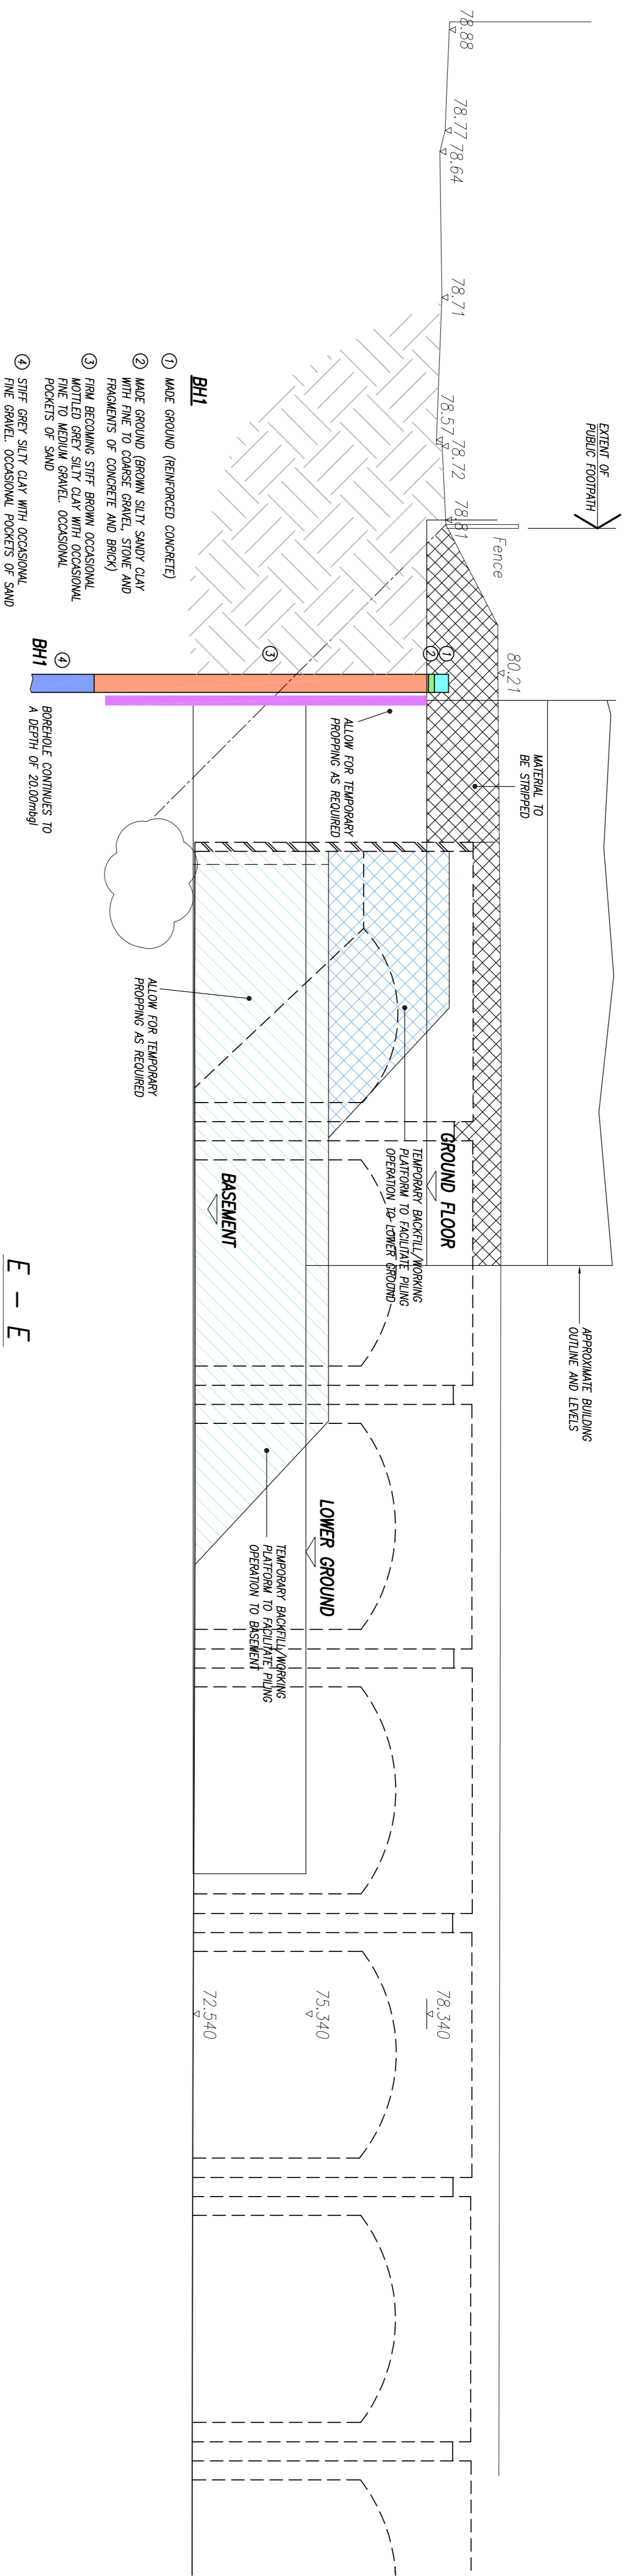

REVISED TO SUIT UPDATED PROPOSALS, DETAIL ADDED	46	22.12.11	P2
ISSUED FOR INFORMATION	46	29.11.11	P1
Revision Details	By	Date	Scale
Drawing Status	Check		

**PRELIMINARY DRAWING:**  
THIS DRAWING IS FOR PRELIMINARY PURPOSES ONLY AND MUST NOT BE READ AS A CONSTRUCTION ISSUE. IT INDICATES DESIGN INTENT ONLY AND IS SUBJECT TO AMENDMENT DURING FINAL DESIGN DEVELOPMENT.


Client  
**LINDEN WATES (WEST HAMPSSTEAD) LIMITED**



Drawing Title  
**GONDAR GARDENS SCHEME SECTIONS SHEET 3 OF 3**

Scale at A1	1:100	Approved	Date
Drawn	MG	Originated	NOV.11
Stage 1 check	Step 2 check		

Scott Wilson Ltd  
Avalon Court, Church Street  
Great Baddow, Chelmsford  
Telephone 020 7783 9900  
Fax 01245 478 121  
www.urs-scottwilson.com

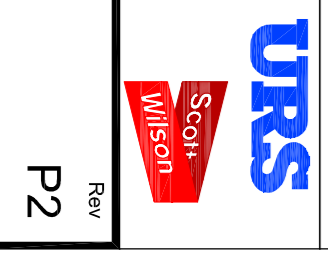

Drawing Number  
**SK220**

Rev  
**P2**