


- Copyright Rolfe Judd Ltd
- NOTES
- 1 The Contractor must check and confirm all dimensions
  - 2 All discrepancies must be reported and resolved by the Architect before works commence
  - 3 This drawing is not to be scaled
  - 4 All work and materials to be in accordance with current applicable Statutory Legislation and to comply with all relevant Codes of Practice and British Standards

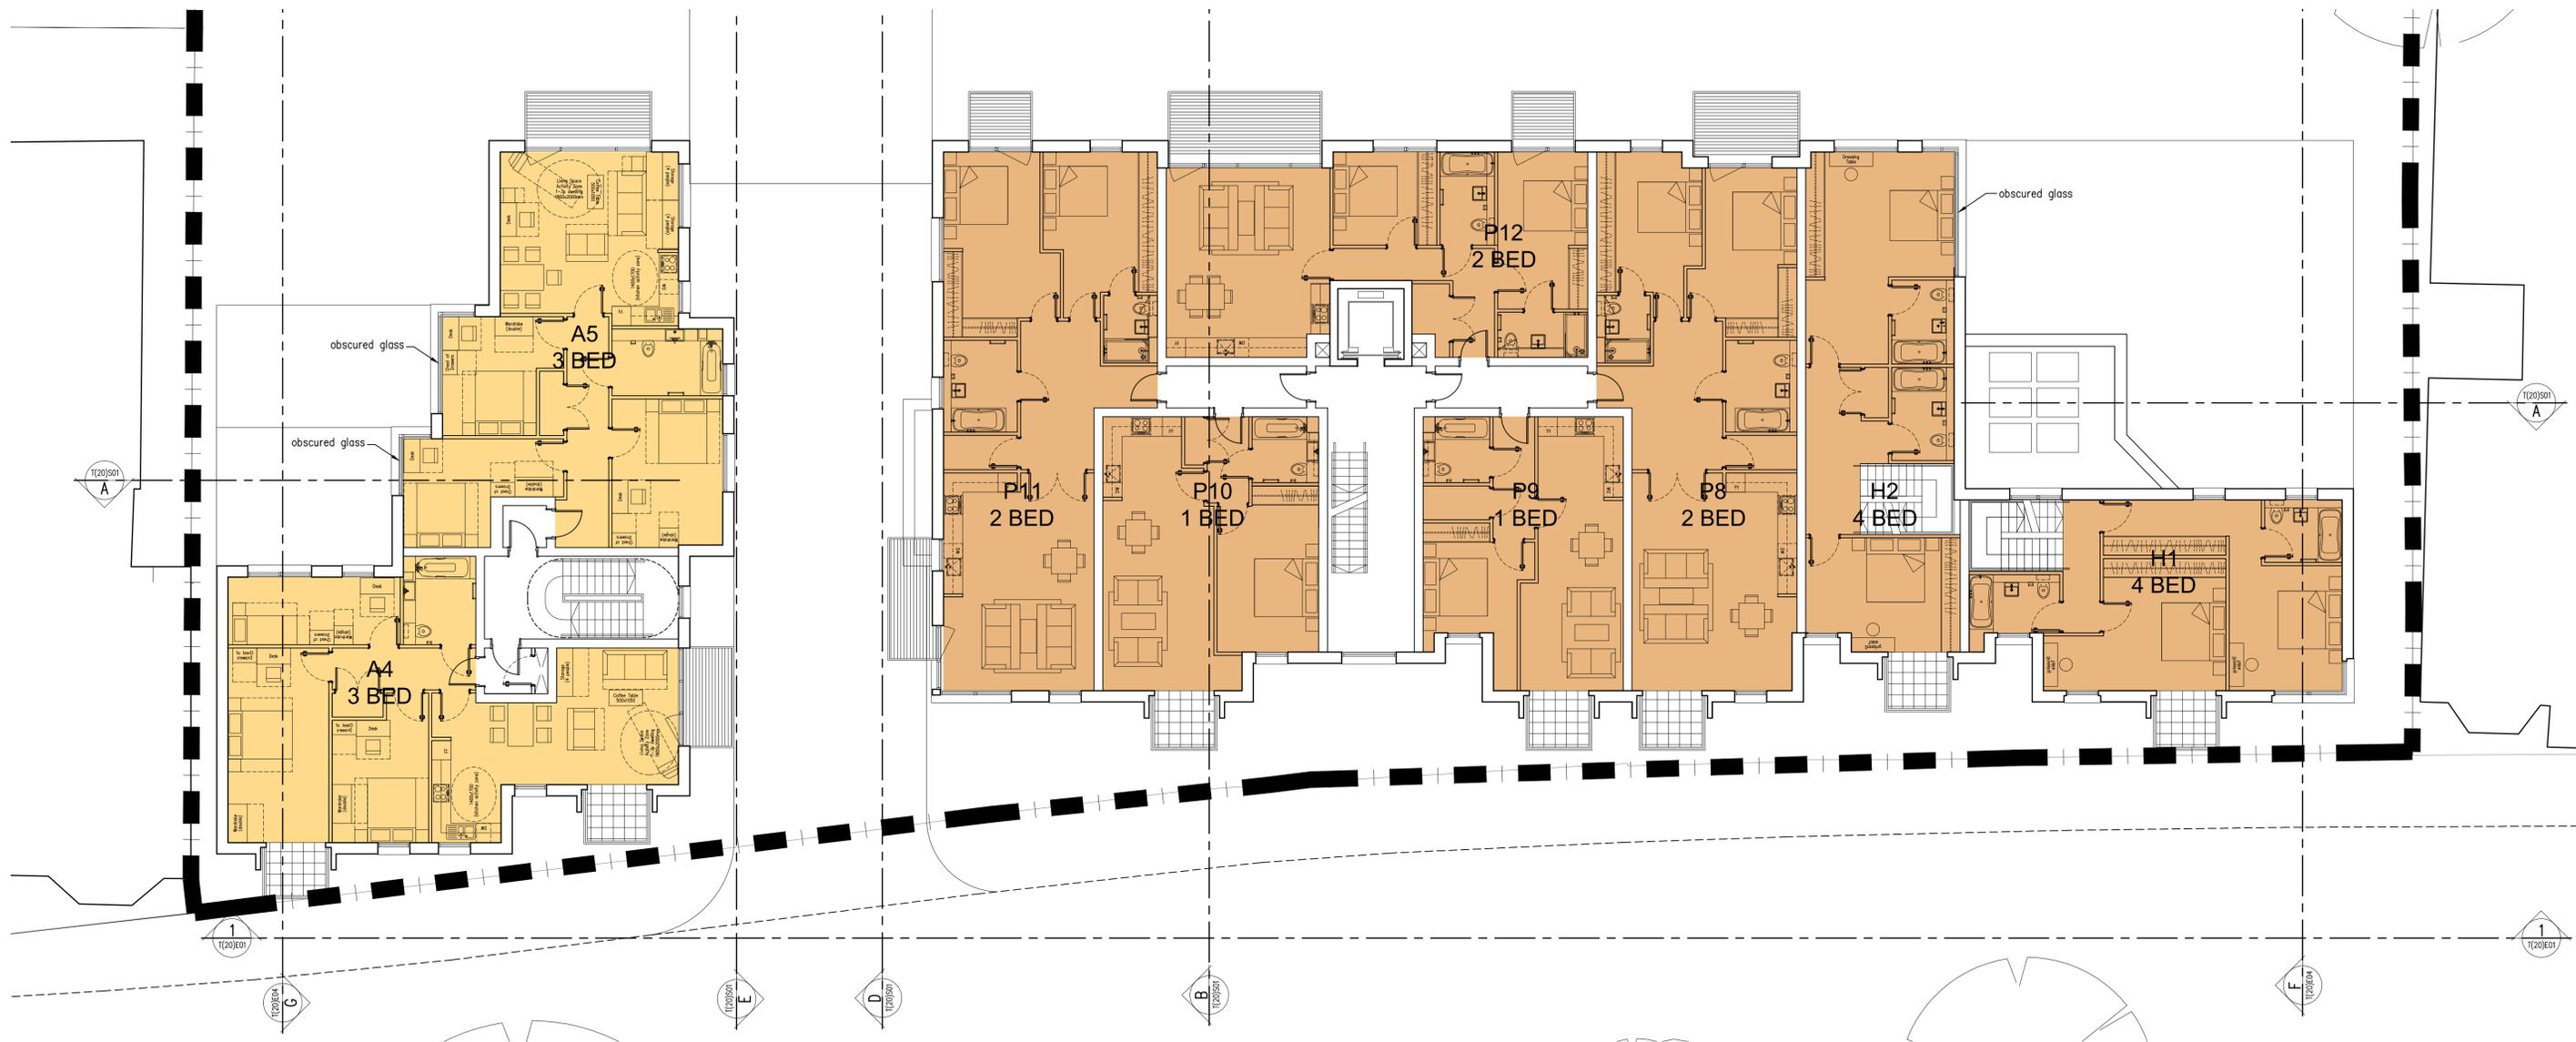

Rev	Date	Description
A	27/09/13	Preliminary set
B	28/10/13	Plan revised
C	06/11/13	Plan revised
D	12/11/13	Planning Submission
E	18/11/13	Final planning submission drawings

# Rolfe Judd

Architecture Planning Interiors  
 Old Church Court, Claylands Road, The Oval, London SW8 1NZ  
 T 020 7556 1500  
 www.rolfe-judd.co.uk

Client  
**LINDEN WATES  
 (WEST HAMPSTEAD) LTD.**

Project  
**GONDAR GARDENS  
 FRONTAGE SCHEME**

Drawing  
**PLAN  
 FIRST FLOOR LEVEL**

Scale	Date	Status
1:100 (A1)	Sep 13	Planning

Job Number Drawing Number Revision  
**5388 T(20) P01 E**

G:\5388\T\_Series\T20\T20P01

This scale is 10cm in length when printed at the size indicated in the title block

