
1 The Contractor must check and confirm all dimensions 2 All discrepancies must be reported and resolved by the

Copyright Rolfe Judd Ltd

- Architect before works commence
- 3 This drawing is not to be scaled
- 4 All work and materials to be in accordance with current applicable Statutory Legislation and to comply with all relevant Codes of Practice and British Standards

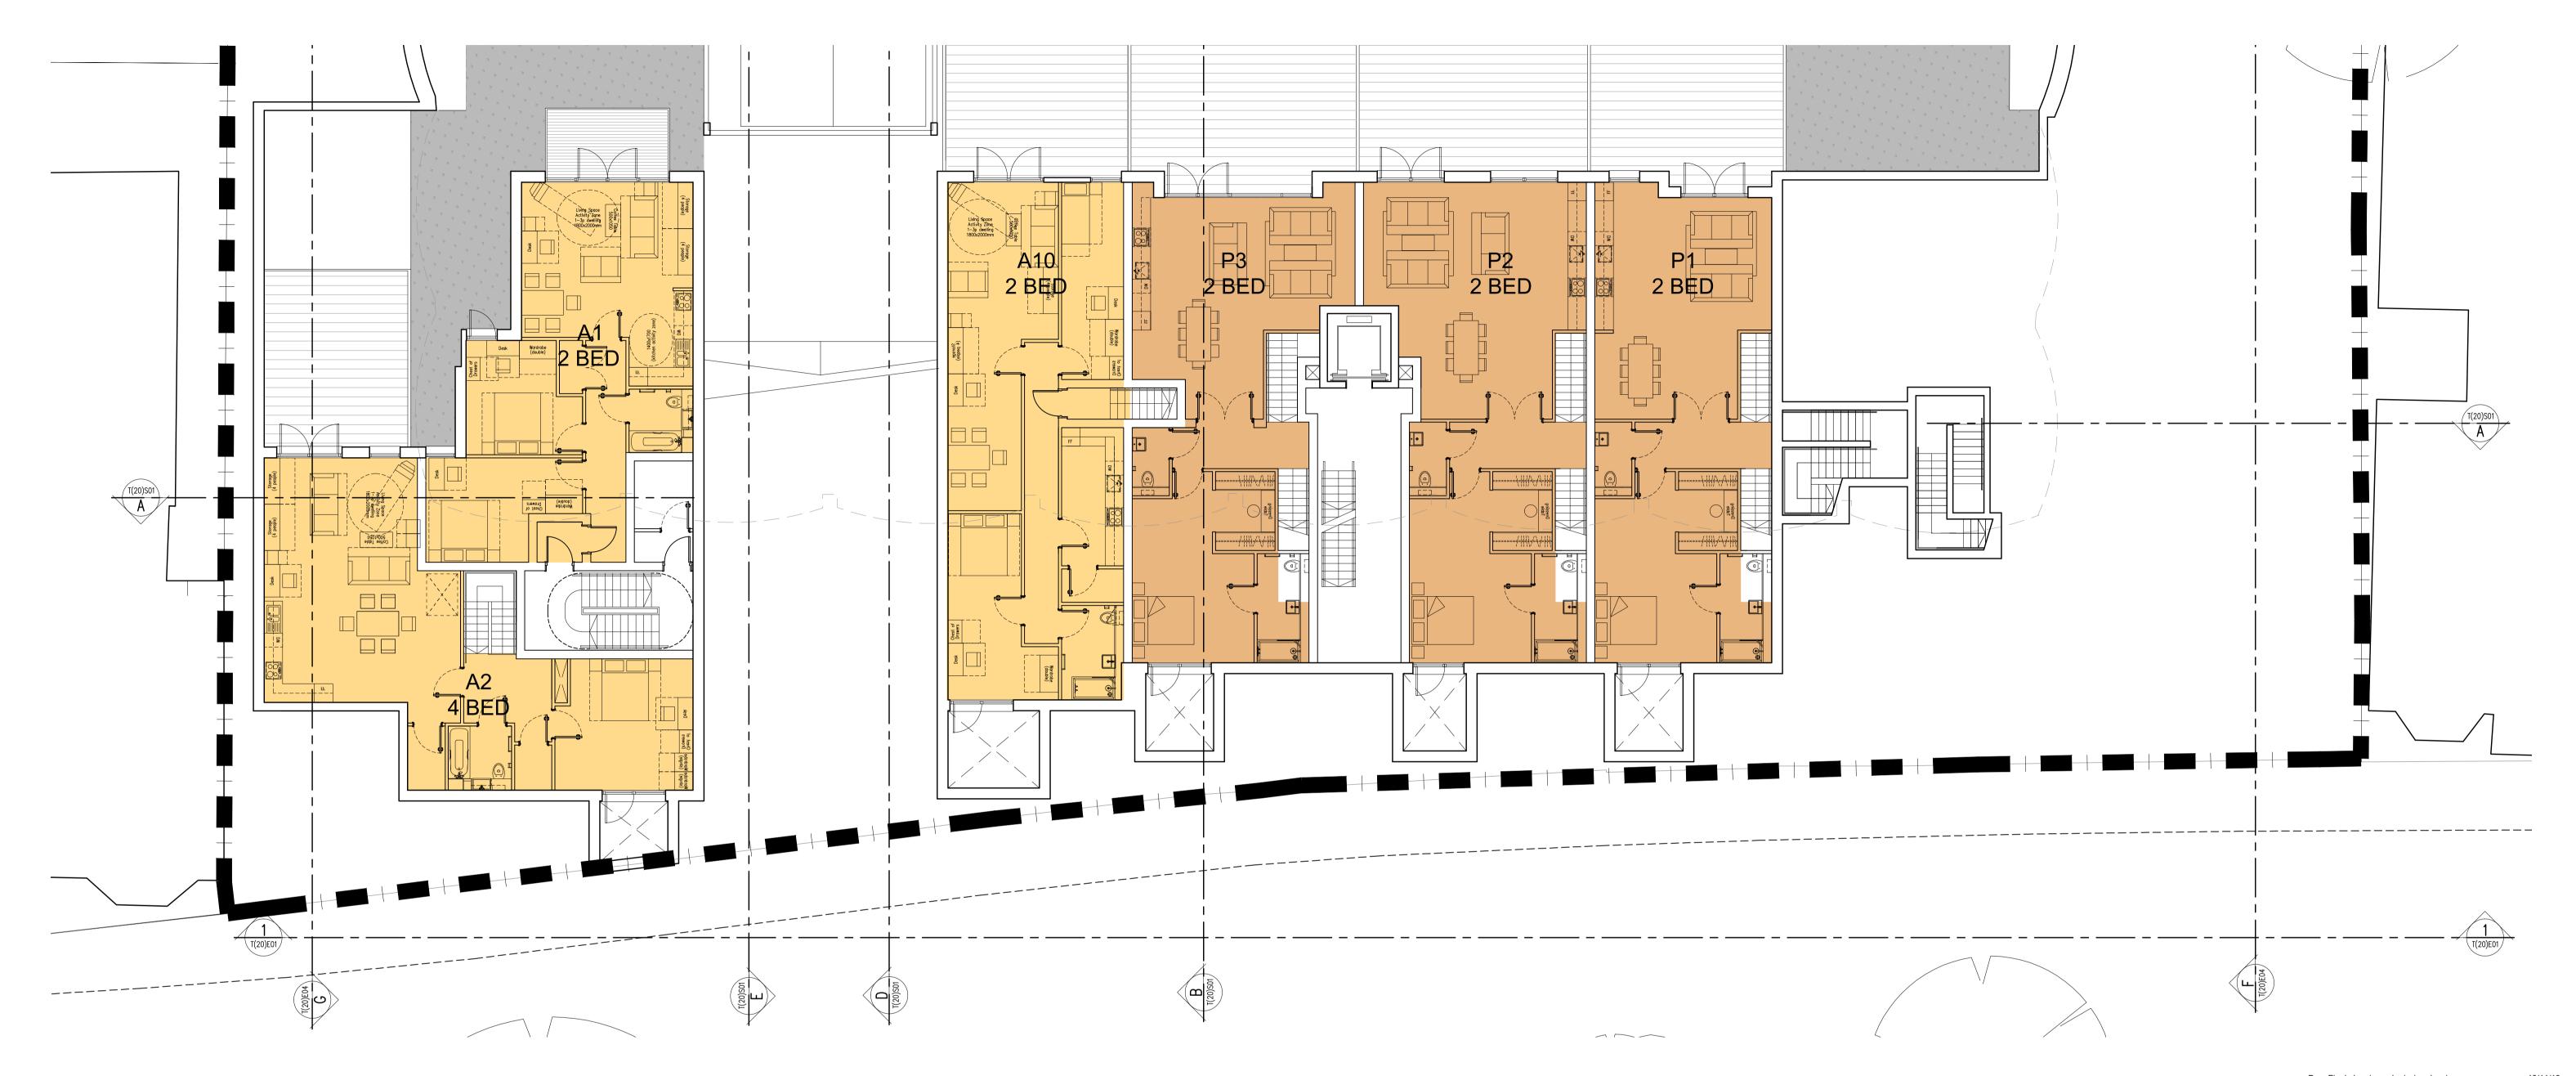

D Final planning submission drawings C Planning Submission 06/11/13

B Revised plan A Preliminary set

Rolfe Judd

27/09/13

Old Church Court, Claylands Road, The Oval, London SW8 1NZ www.rolfe-judd.co.uk

LINDEN WATES (WEST HAMPSTEAD) LTD.

GONDAR GARDENS FRONTAGE SCHEME

PLAN LOWER GROUND LEVEL

1:100 (A1) Sep 13 Planning

Job Number Drawing Number 5388 T(20) P0-1

G:\5388\T_Series\T20\T20P0-1