




- Copyright Rolfe Judd Ltd
- NOTES
- 1 The Contractor must check and confirm all dimensions
  - 2 All discrepancies must be reported and resolved by the Architect before works commence
  - 3 This drawing is not to be scaled
  - 4 All work and materials to be in accordance with current applicable Statutory Legislation and to comply with all relevant Codes of Practice and British Standards

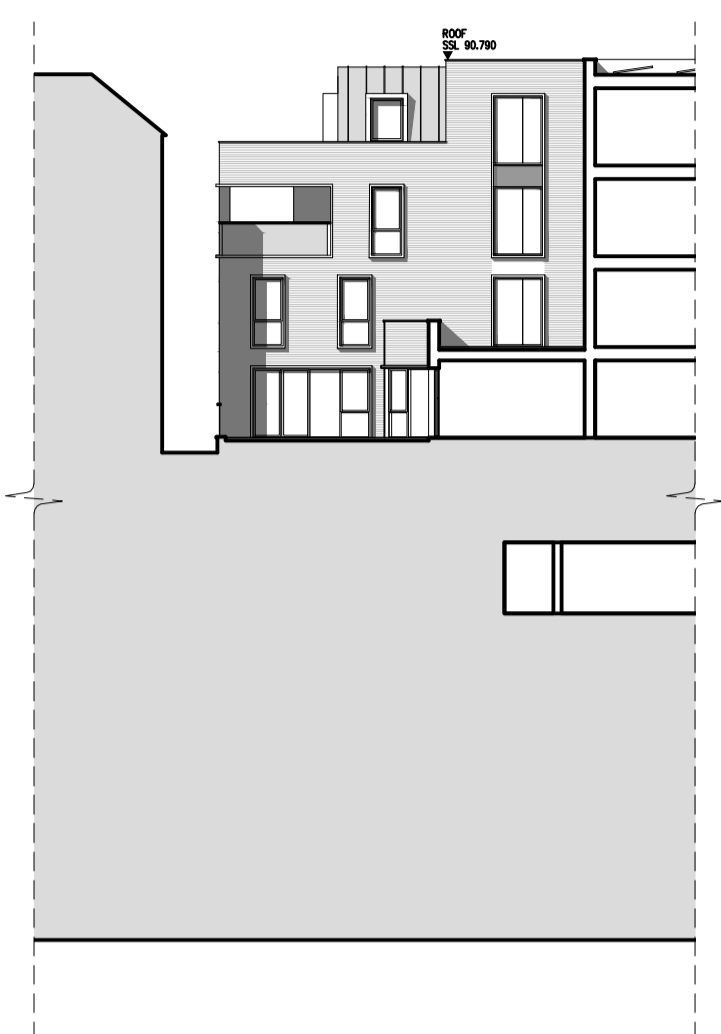


2A SECTION A-A  
SCALE: 1:250 (A1)

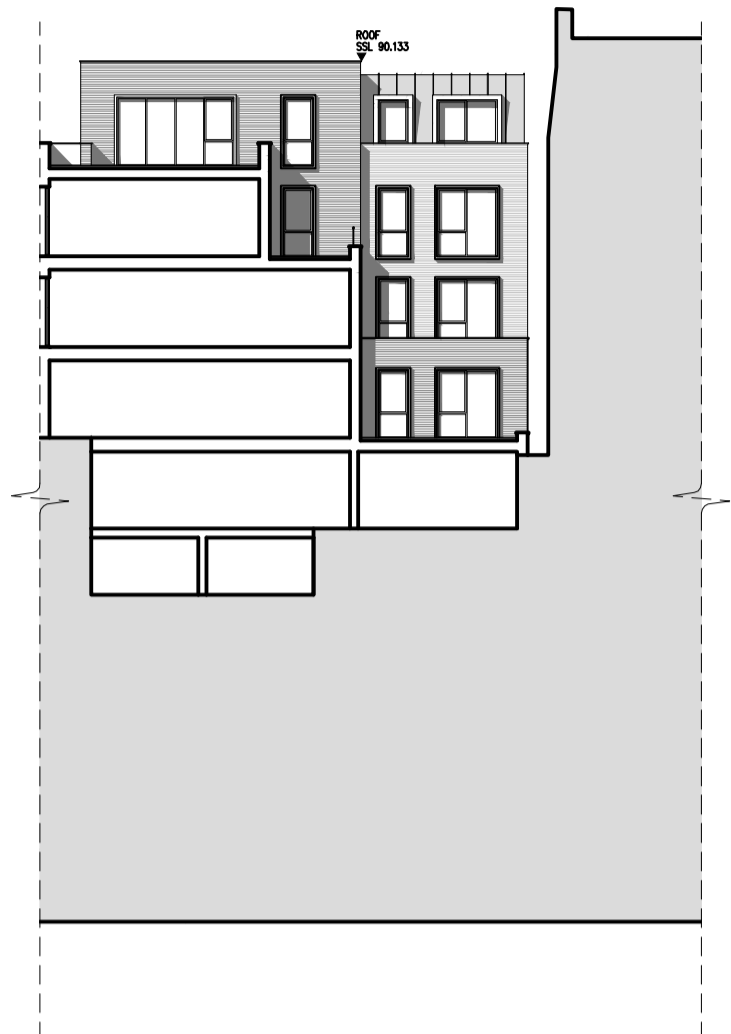


2B SECTION A-A  
SCALE: 1:250 (A1)

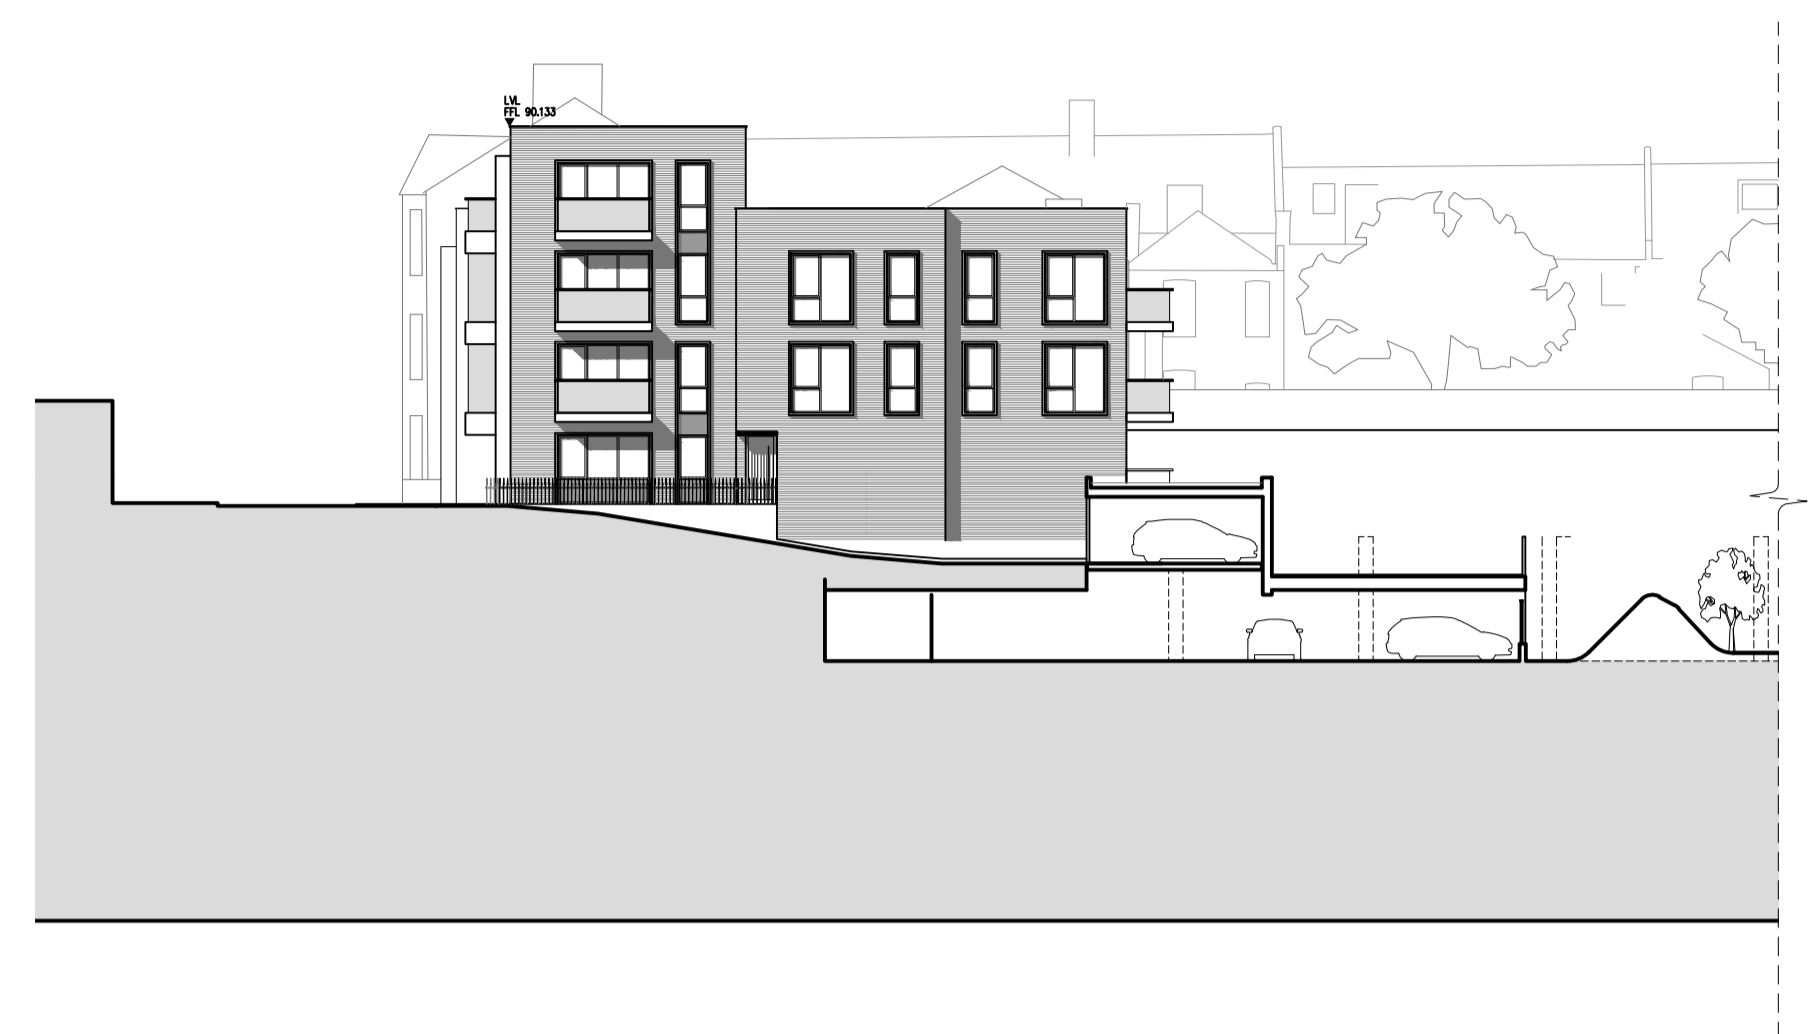

4 SECTION D-D  
SCALE: 1:250 (A1)

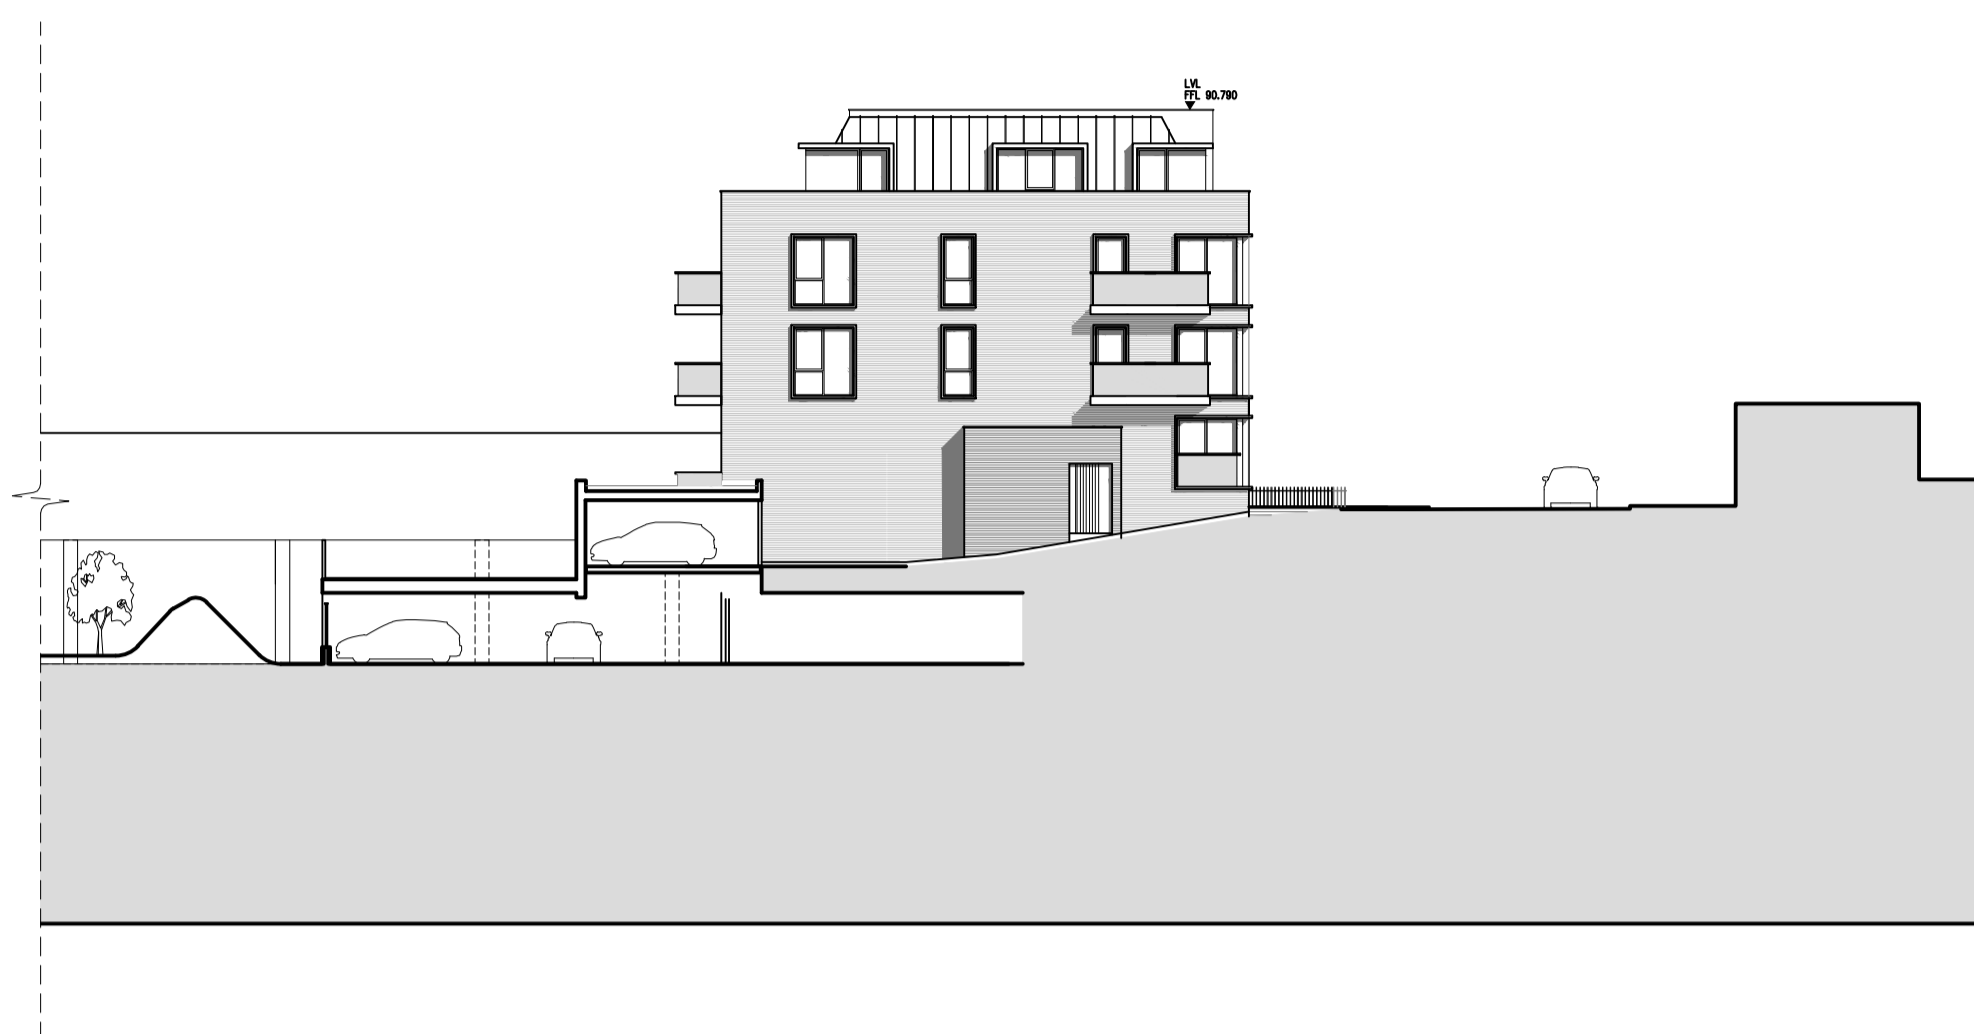


5 SECTION E-E  
SCALE: 1:250 (A1)

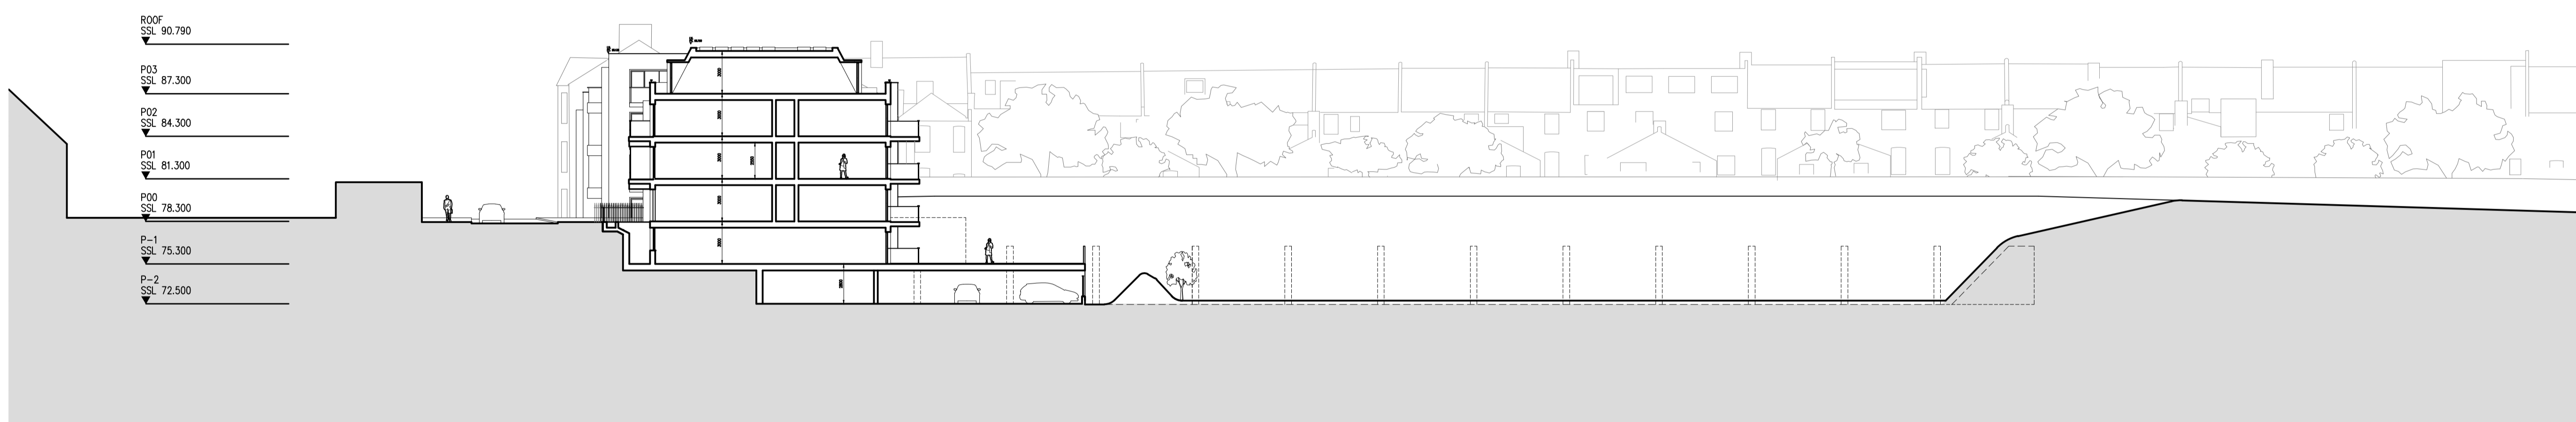

3 SECTION B-B  
SCALE: 1:250 (A1)

Rev	Date	Description
E	12/11/13	Planning Submission
D	06/11/13	Sections/elevations revised, section lines added
C	03/11/13	Elevation revised
B	28/10/13	Sections revised
A	27/09/13	Preliminary set

This scale is 10cm in length when printed at the size indicated in the title block

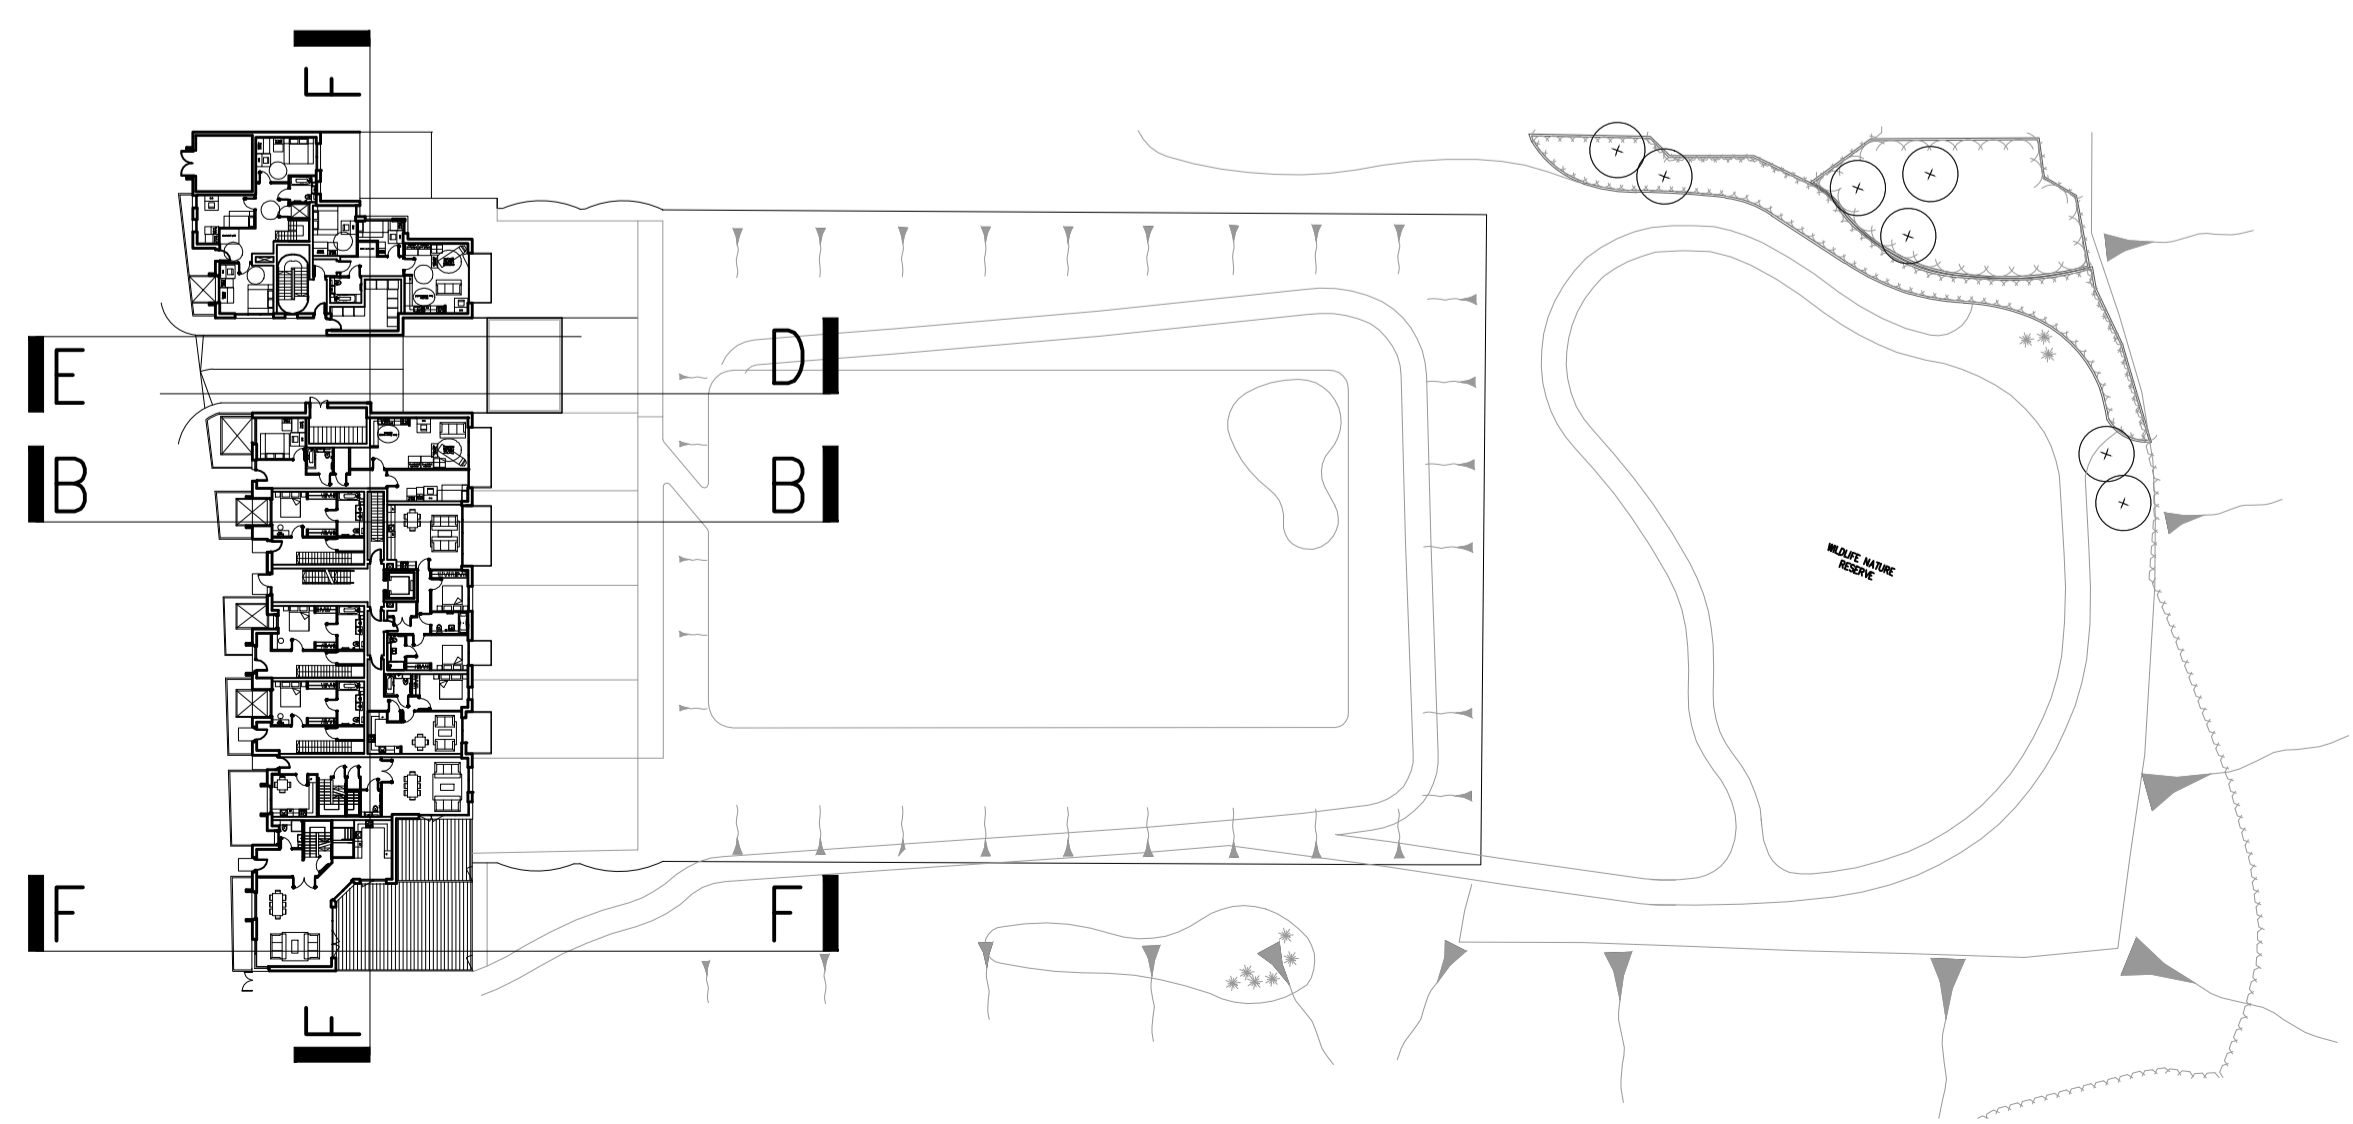

**Rolfe Judd**  
Architecture Planning Interiors  
Old Church Court, Claylands Road, The Oval, London SW8 1NZ  
T 020 7556 1500  
www.rolfe-judd.co.uk

Client  
**LINDEN WATES  
(WEST HAMPSTEAD) LTD.**

Project  
**GONDAR GARDENS  
FRONTAGE SCHEME**

Drawing  
**SECTIONS  
GONDAR GARDENS**

Scale	Date	Status
1:250(A1)	Sep 13	
Job Number	Drawing Number	Revision
5388	T(20) S01	E

G:\5388\T\_Series\T20\T20S01