


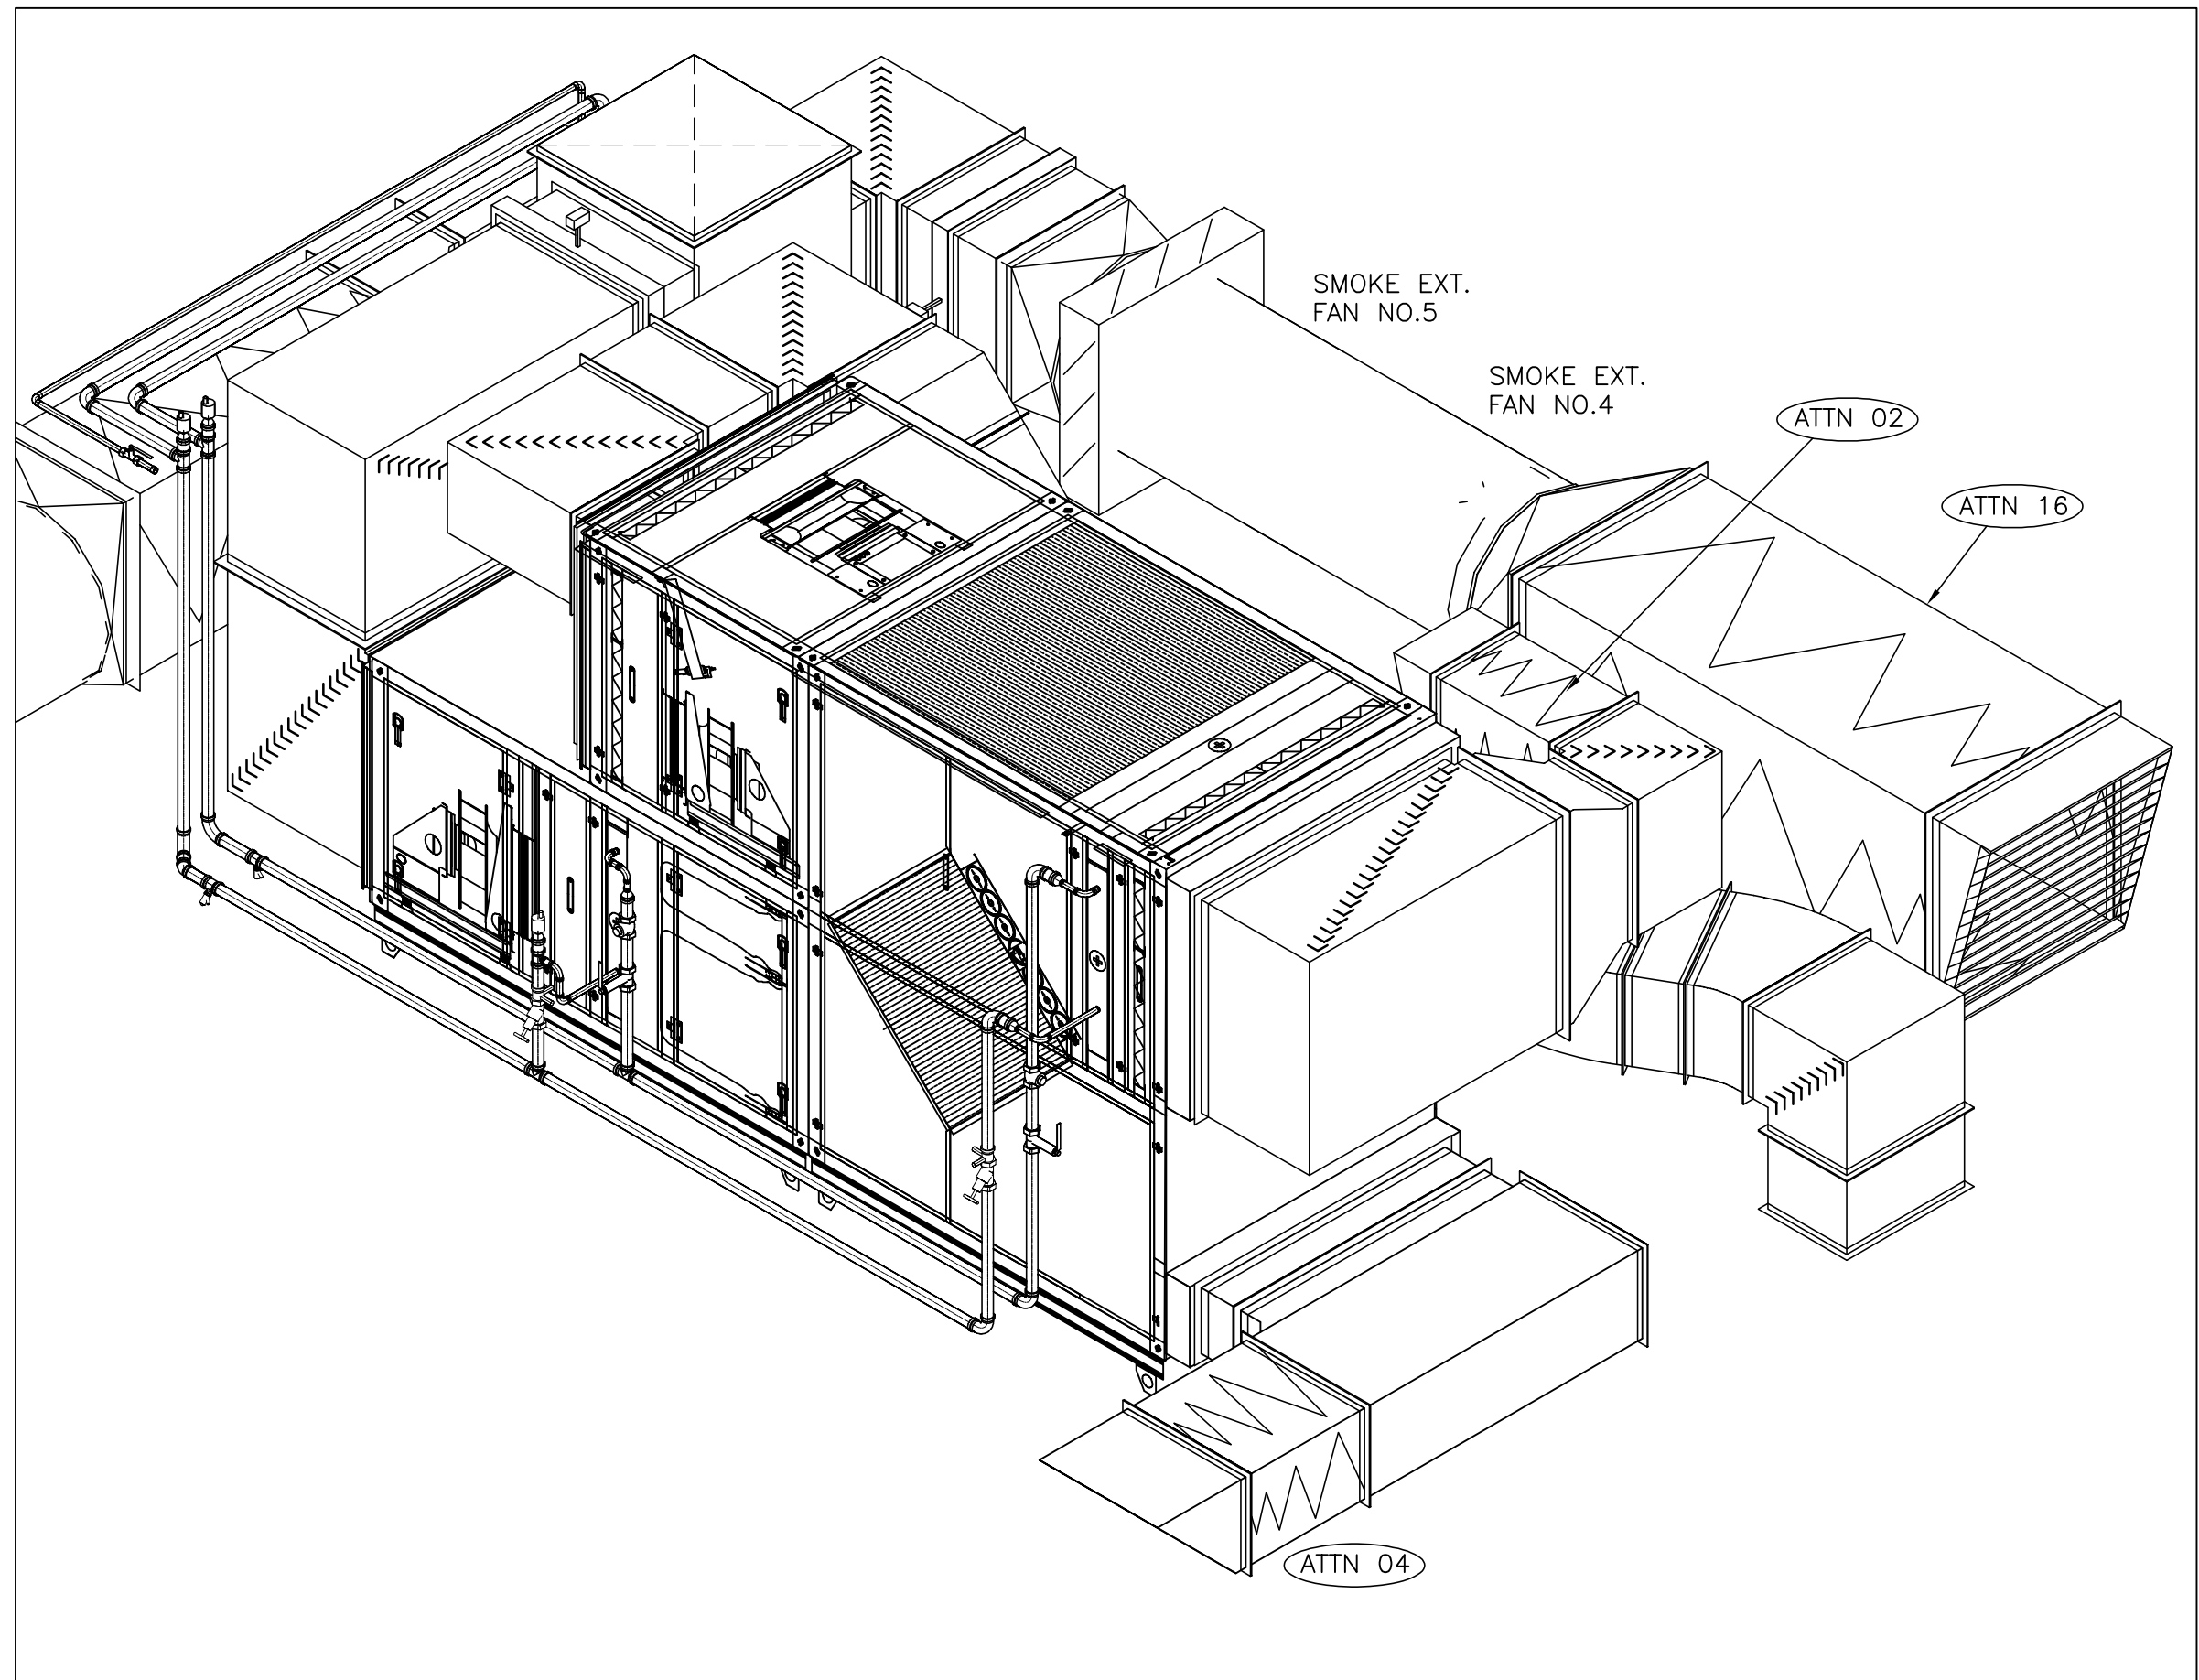

7TH FLOOR ROOF PLAN
1:20@A0

