



Notes:


Do not scale from this drawing **except for** Planning purposes.
Work from figured dimensions only.
All dimensions to be checked on site prior to commencement of work.

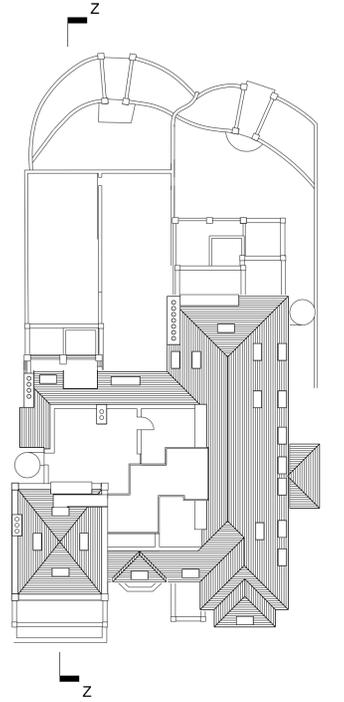

Key Plan Showing Location of Sections

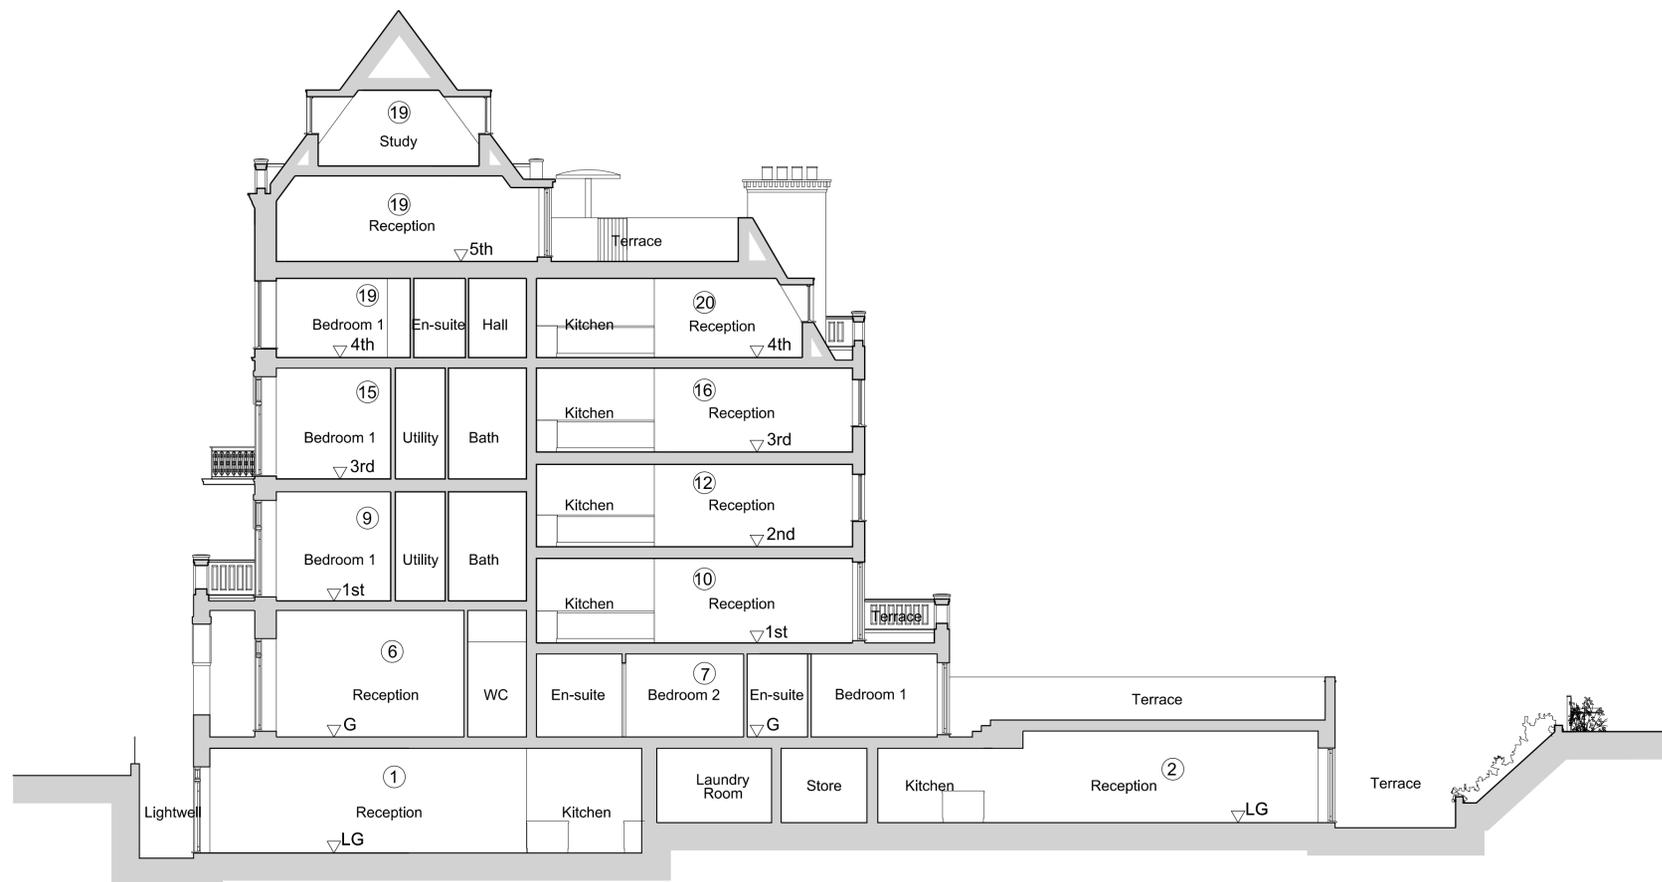

Proposed Section Z-Z

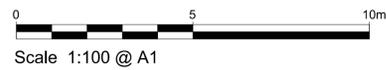

Revisions:

Project:

Proposed Basement Extension and Internal Alterations and Refurbishment of 51 Fitzjohn's Avenue London NW3 6PH

Title: Proposed Sections

Scale: 1:100 @ A1

Date: Nov 2013

Oakley Hough.

The Barn, Stebbing Farm
Fishers Green, Stevenage,
Hertfordshire SG1 2JB

Tel: 01438 745288
Mobile: 07710 549 270
e-mail: john@oakleyhough.co.uk

Drawing Number: 885/17