




LINEAR SCALE 1:100

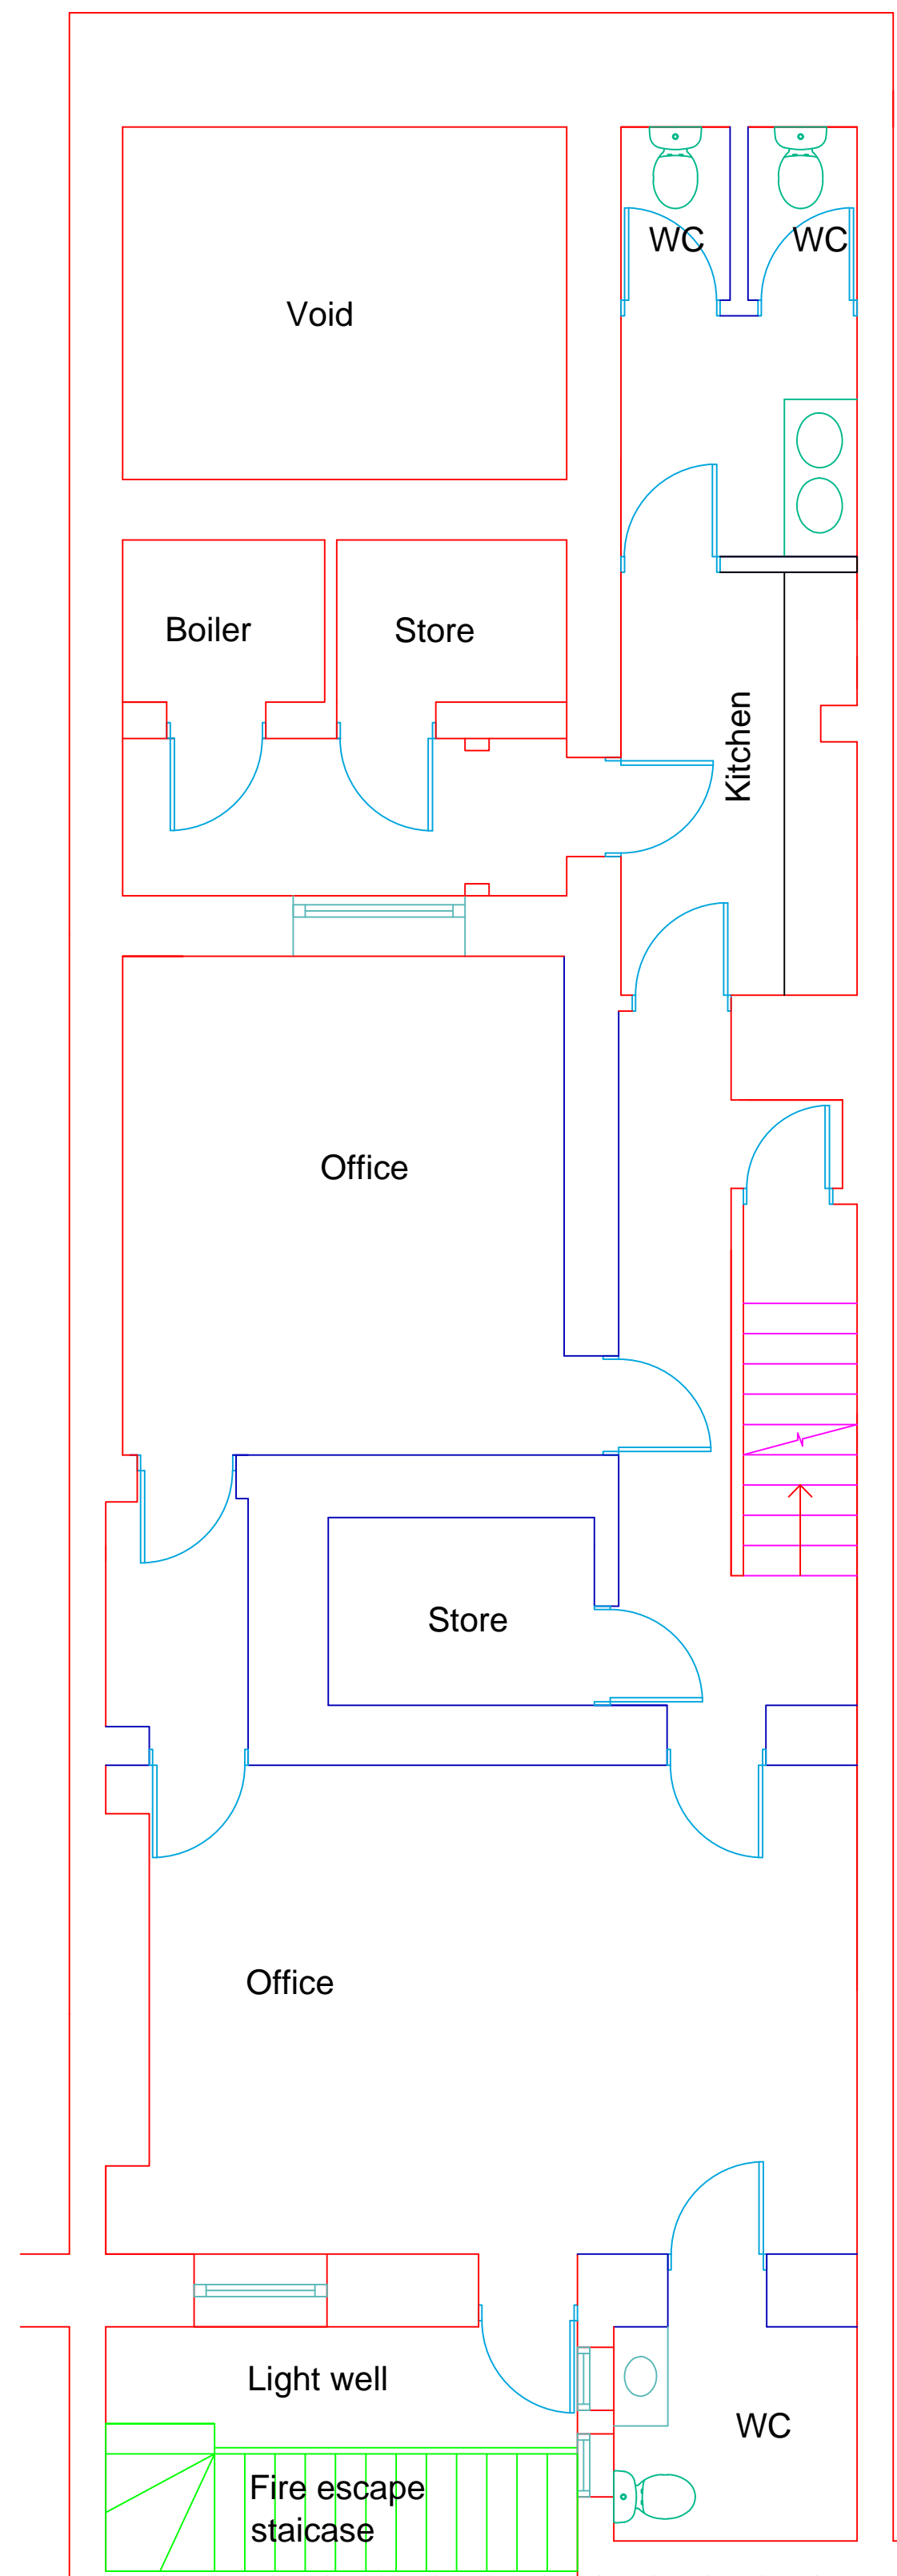


Basement - Existing Plan

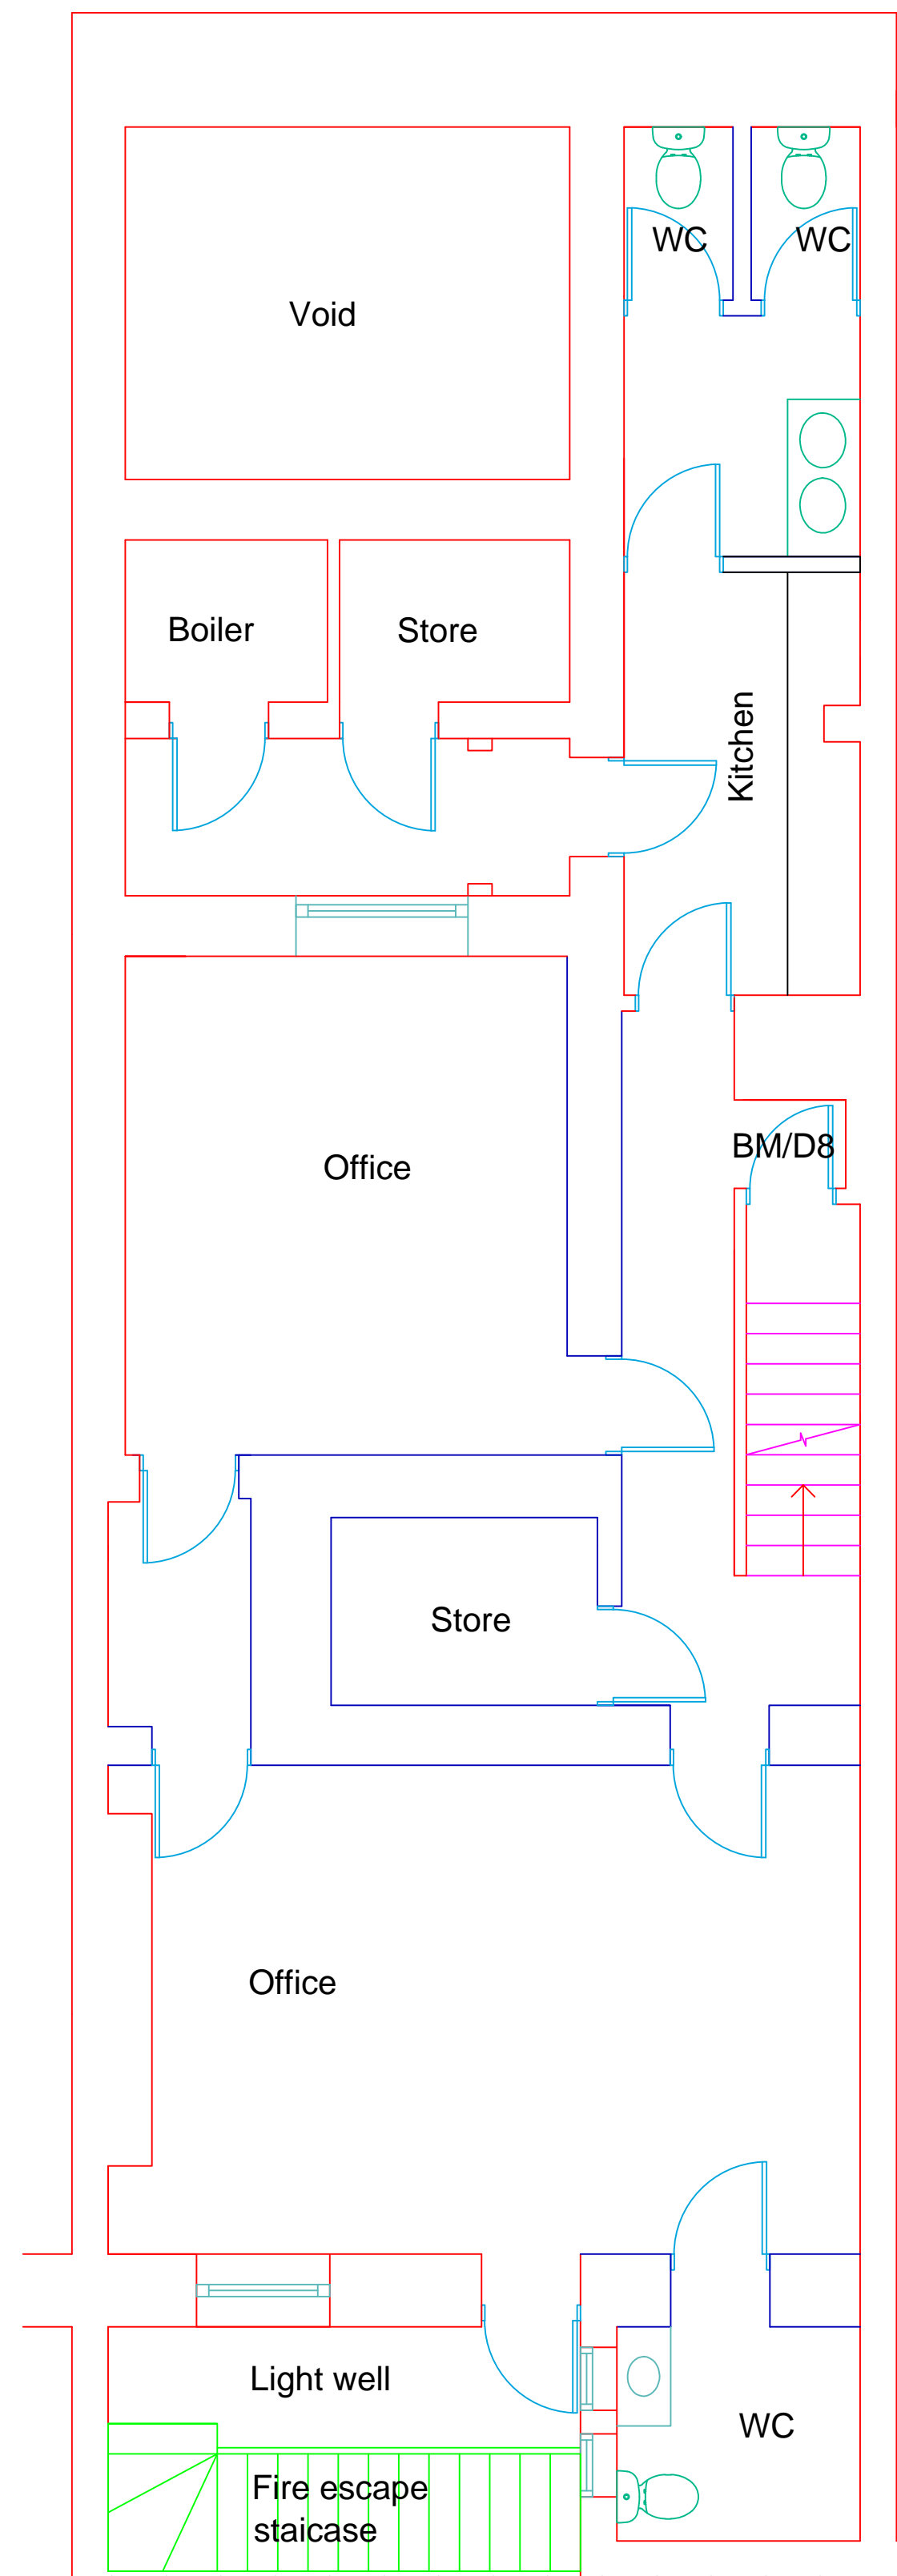

Basement - Proposed Plan

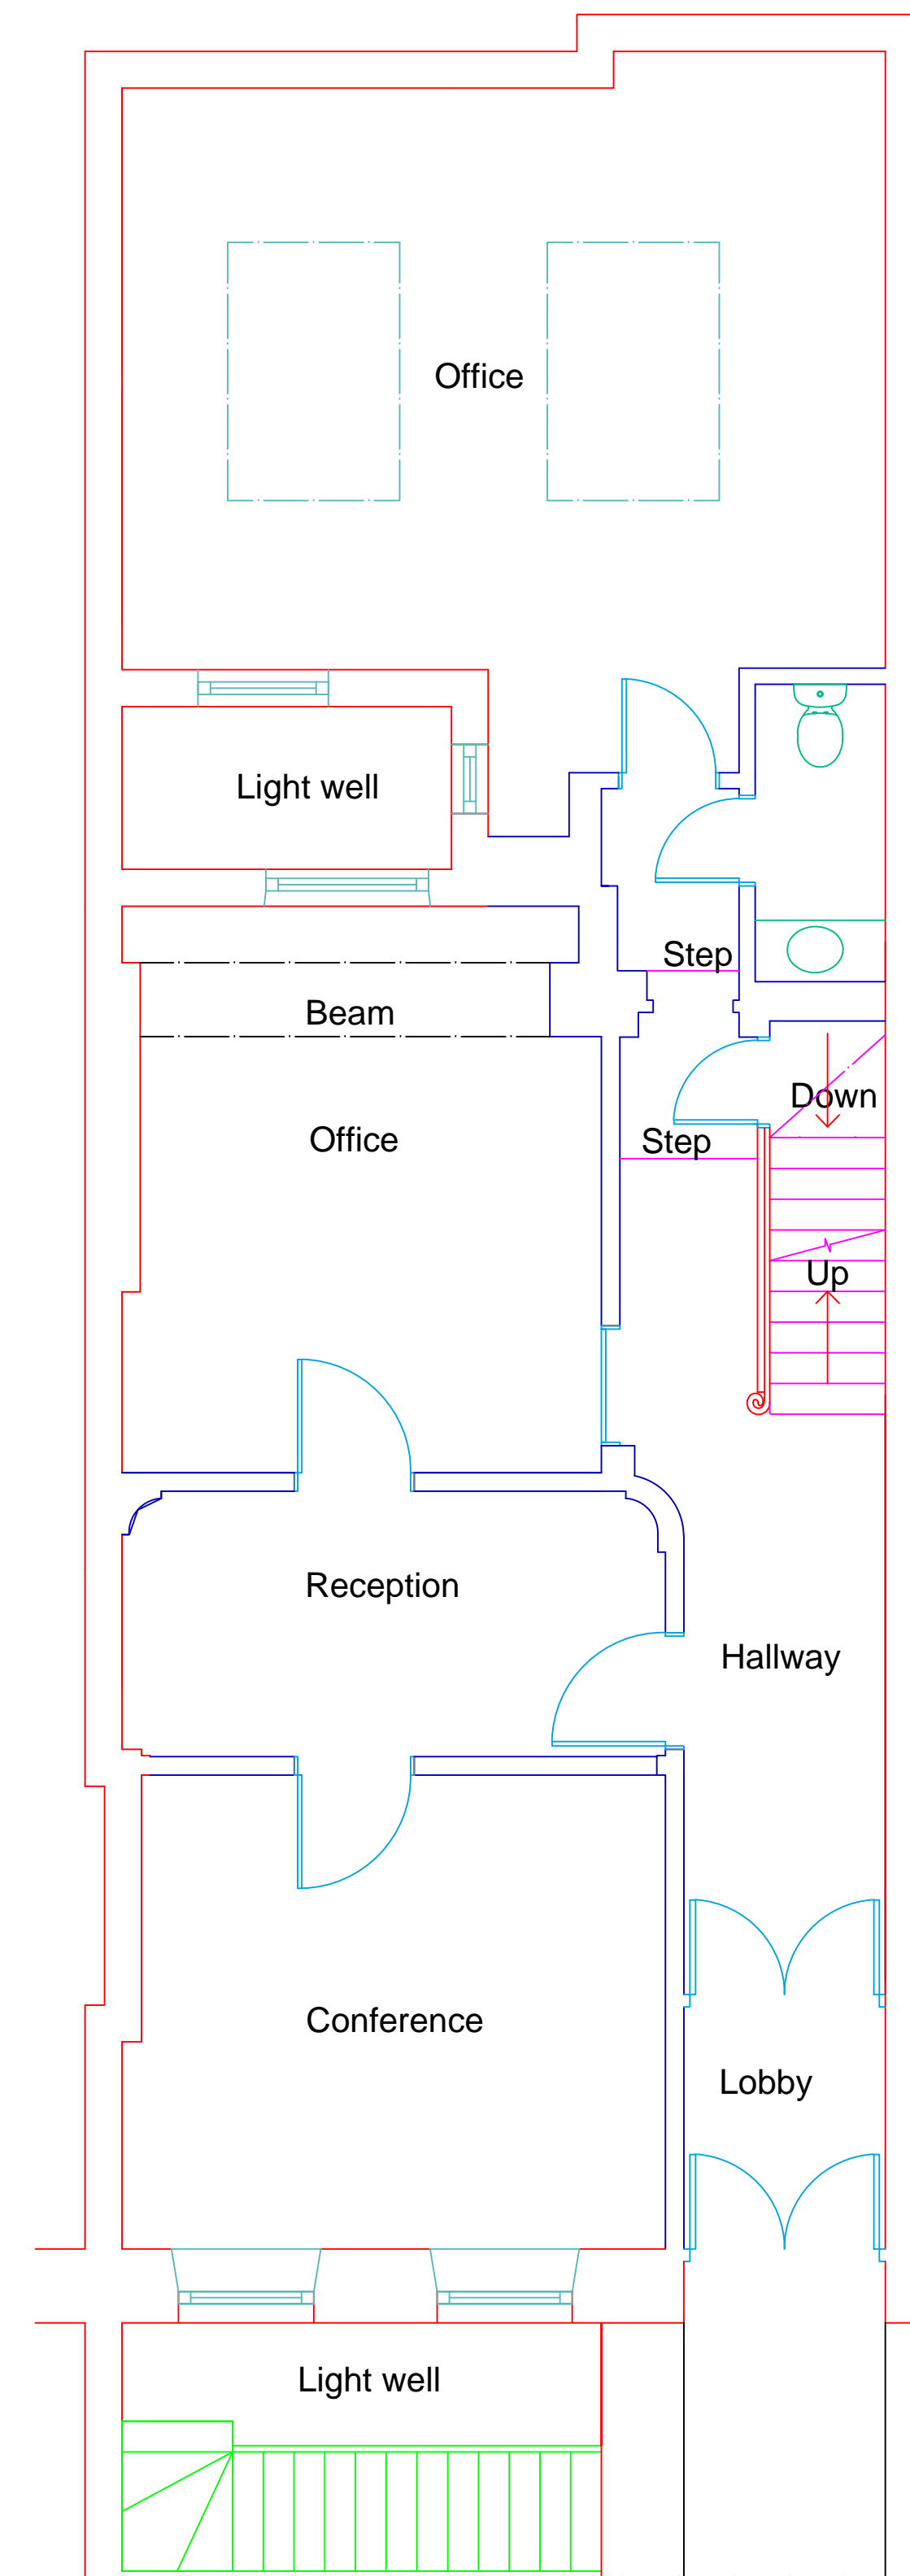

Ground Floor - Existing Plan

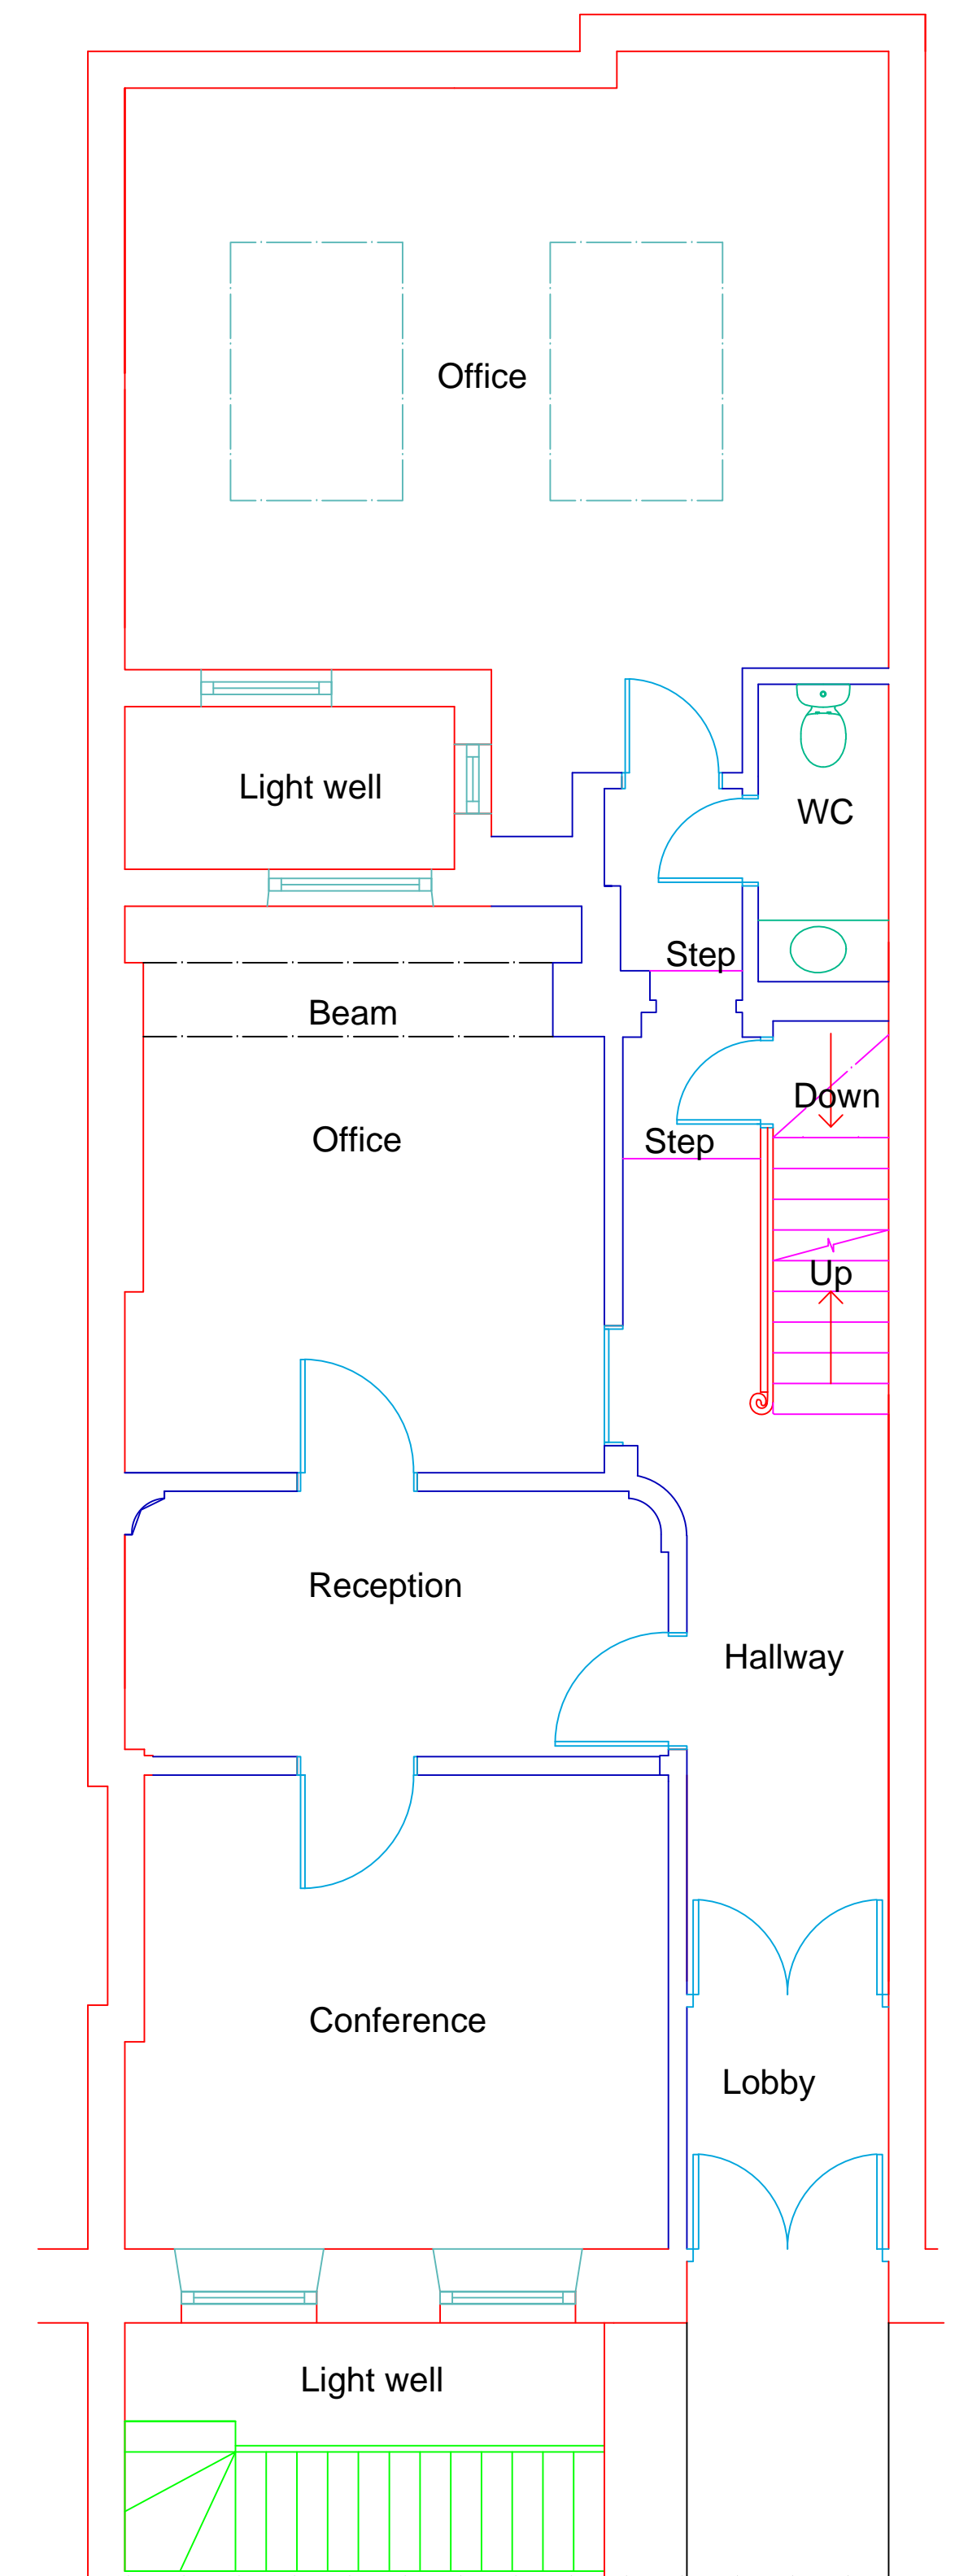

Ground Floor - Proposed Plan

© Archplan

Notes:

Archplan 34 Vivian Gardens Watford WD19 4PG
Tel: 01923 254056 Fax: 0870 1248456

project:
12 JOHN STEEET WC1N 2EB

drawing:
Plans

Date:
Nov 2013

Drawing Number:
12/01

Scale:
1:100 @A1

Revision: