




LINEAR SCALE 1:100

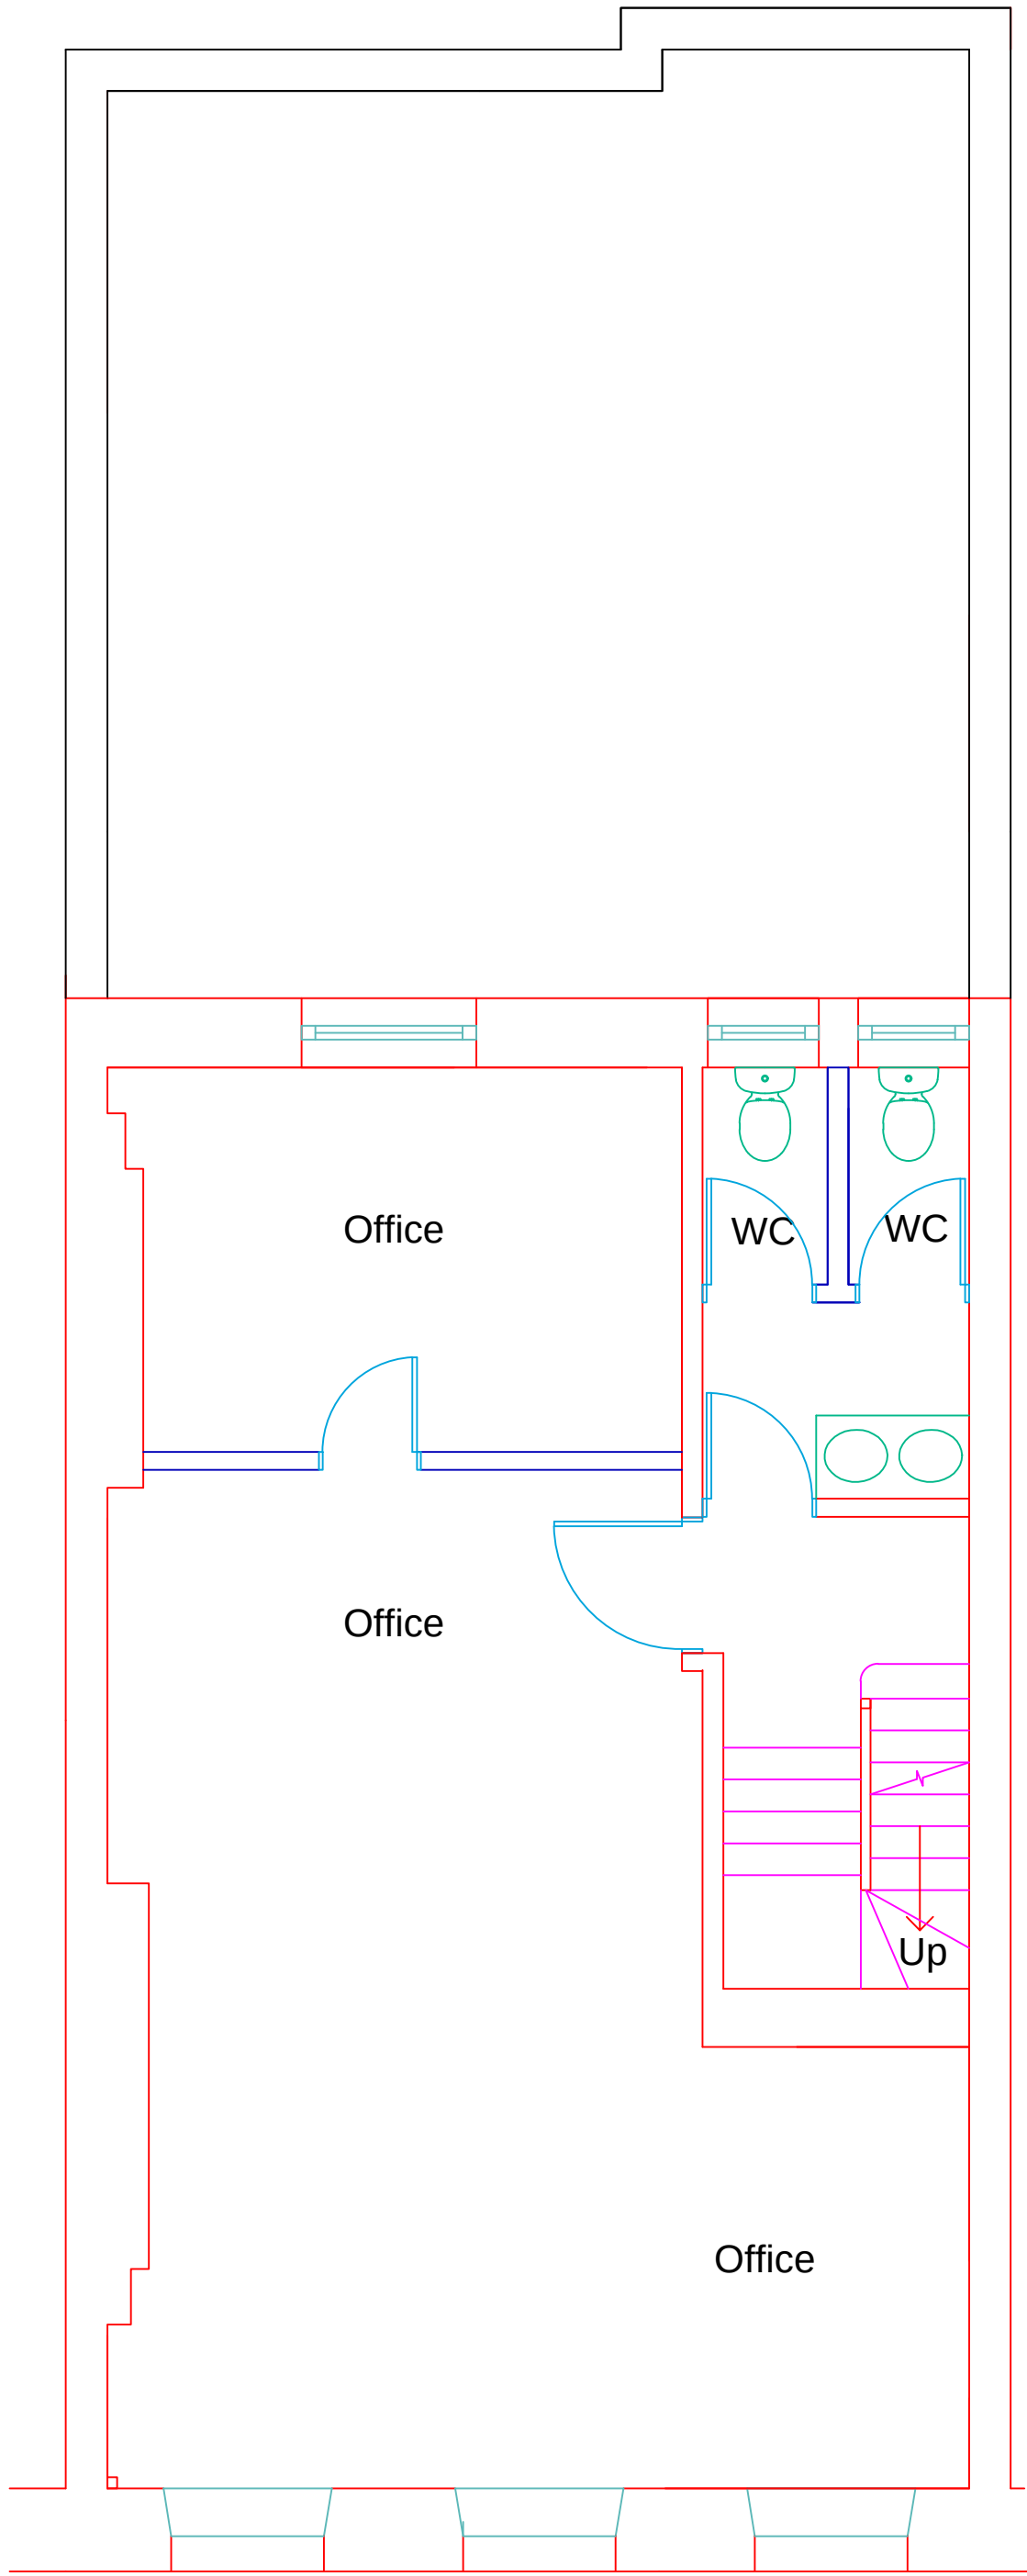


Third Floor - Existing Plan

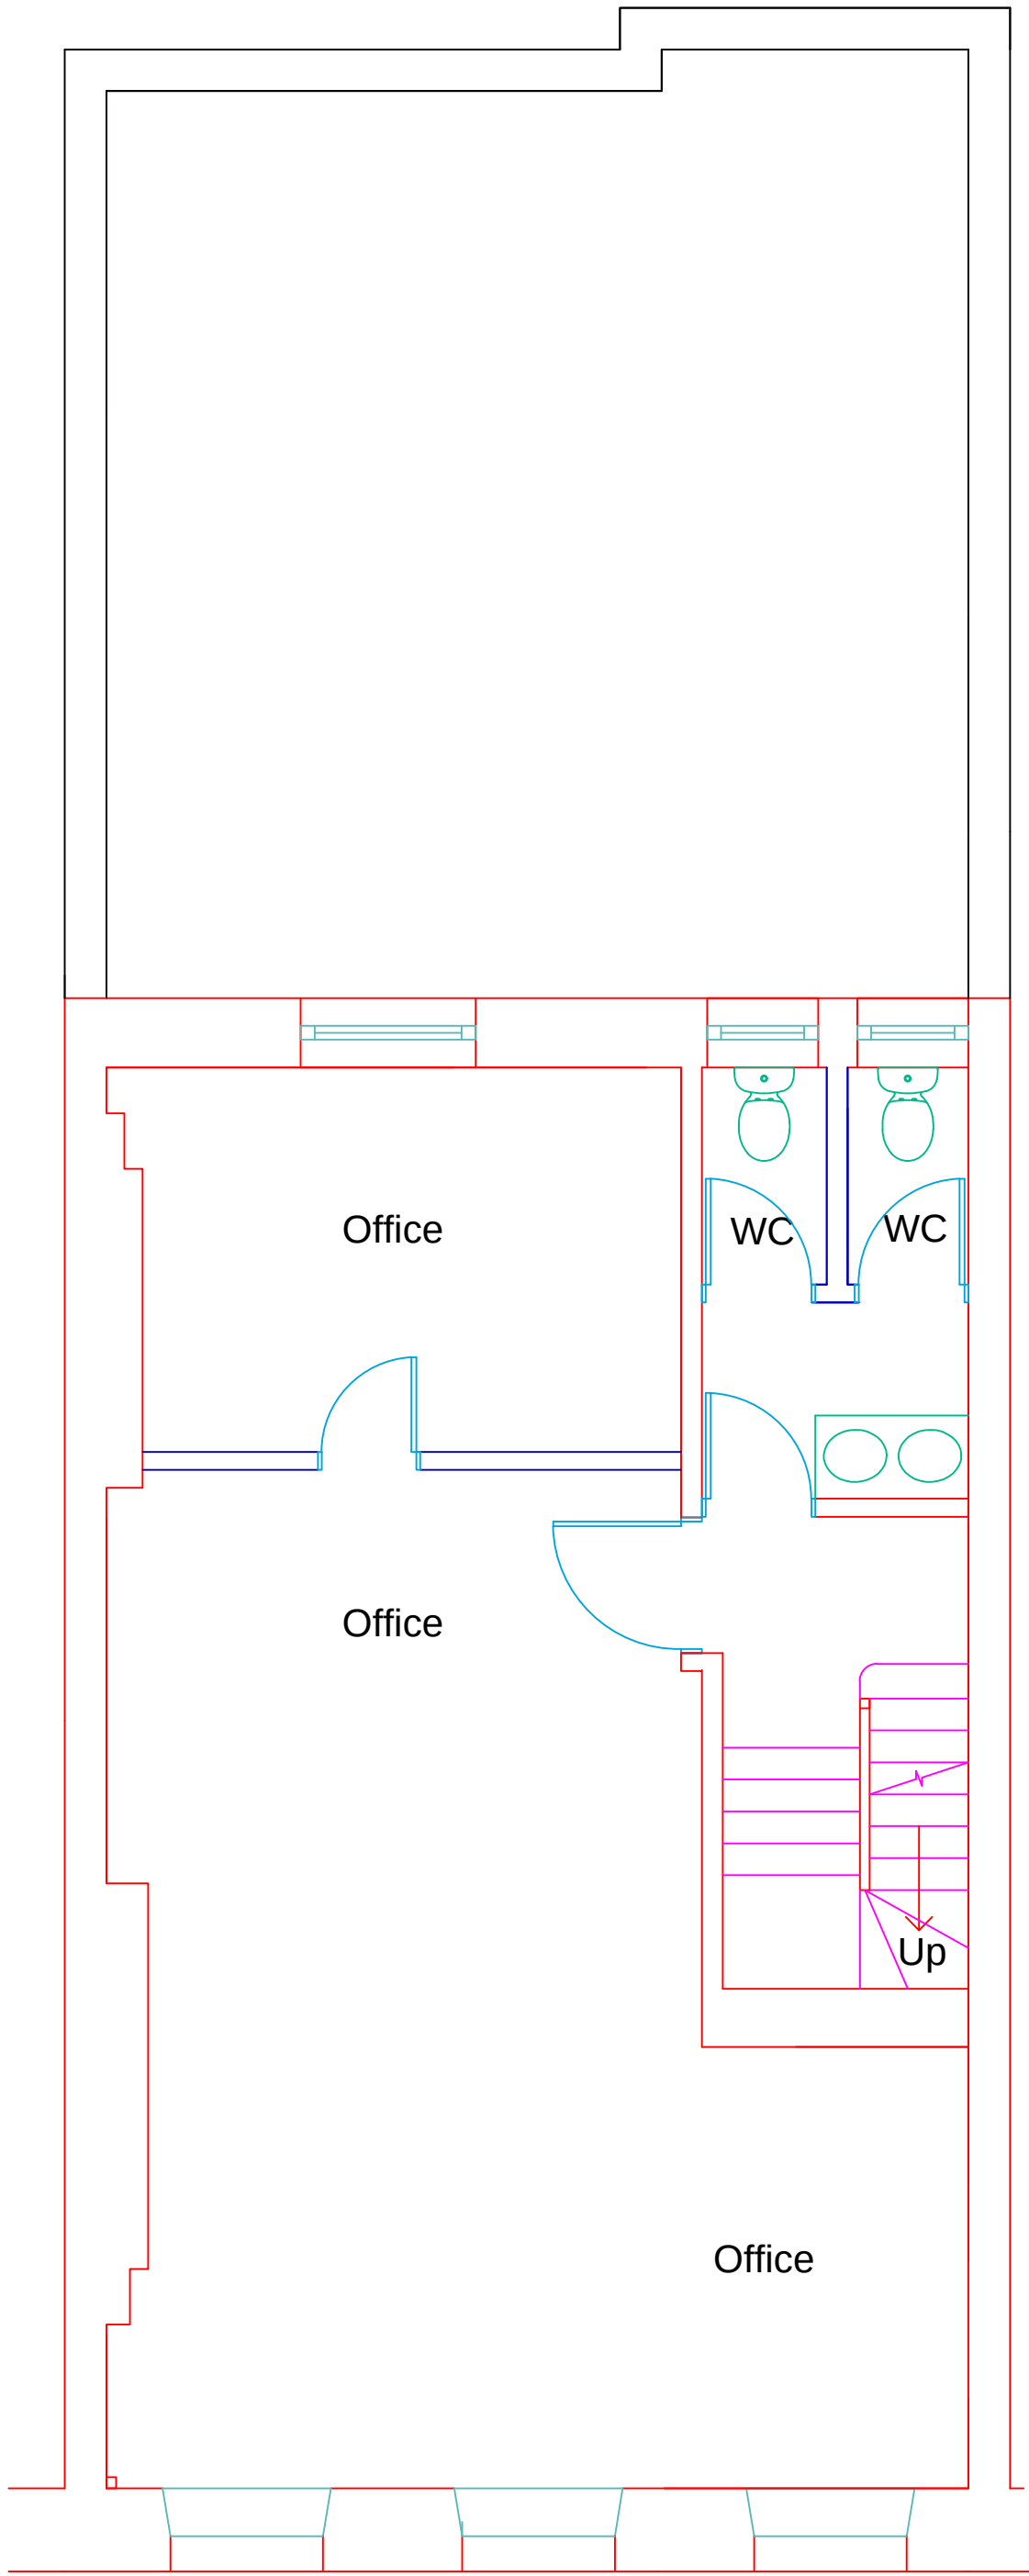

Third Floor - Proposed Plan

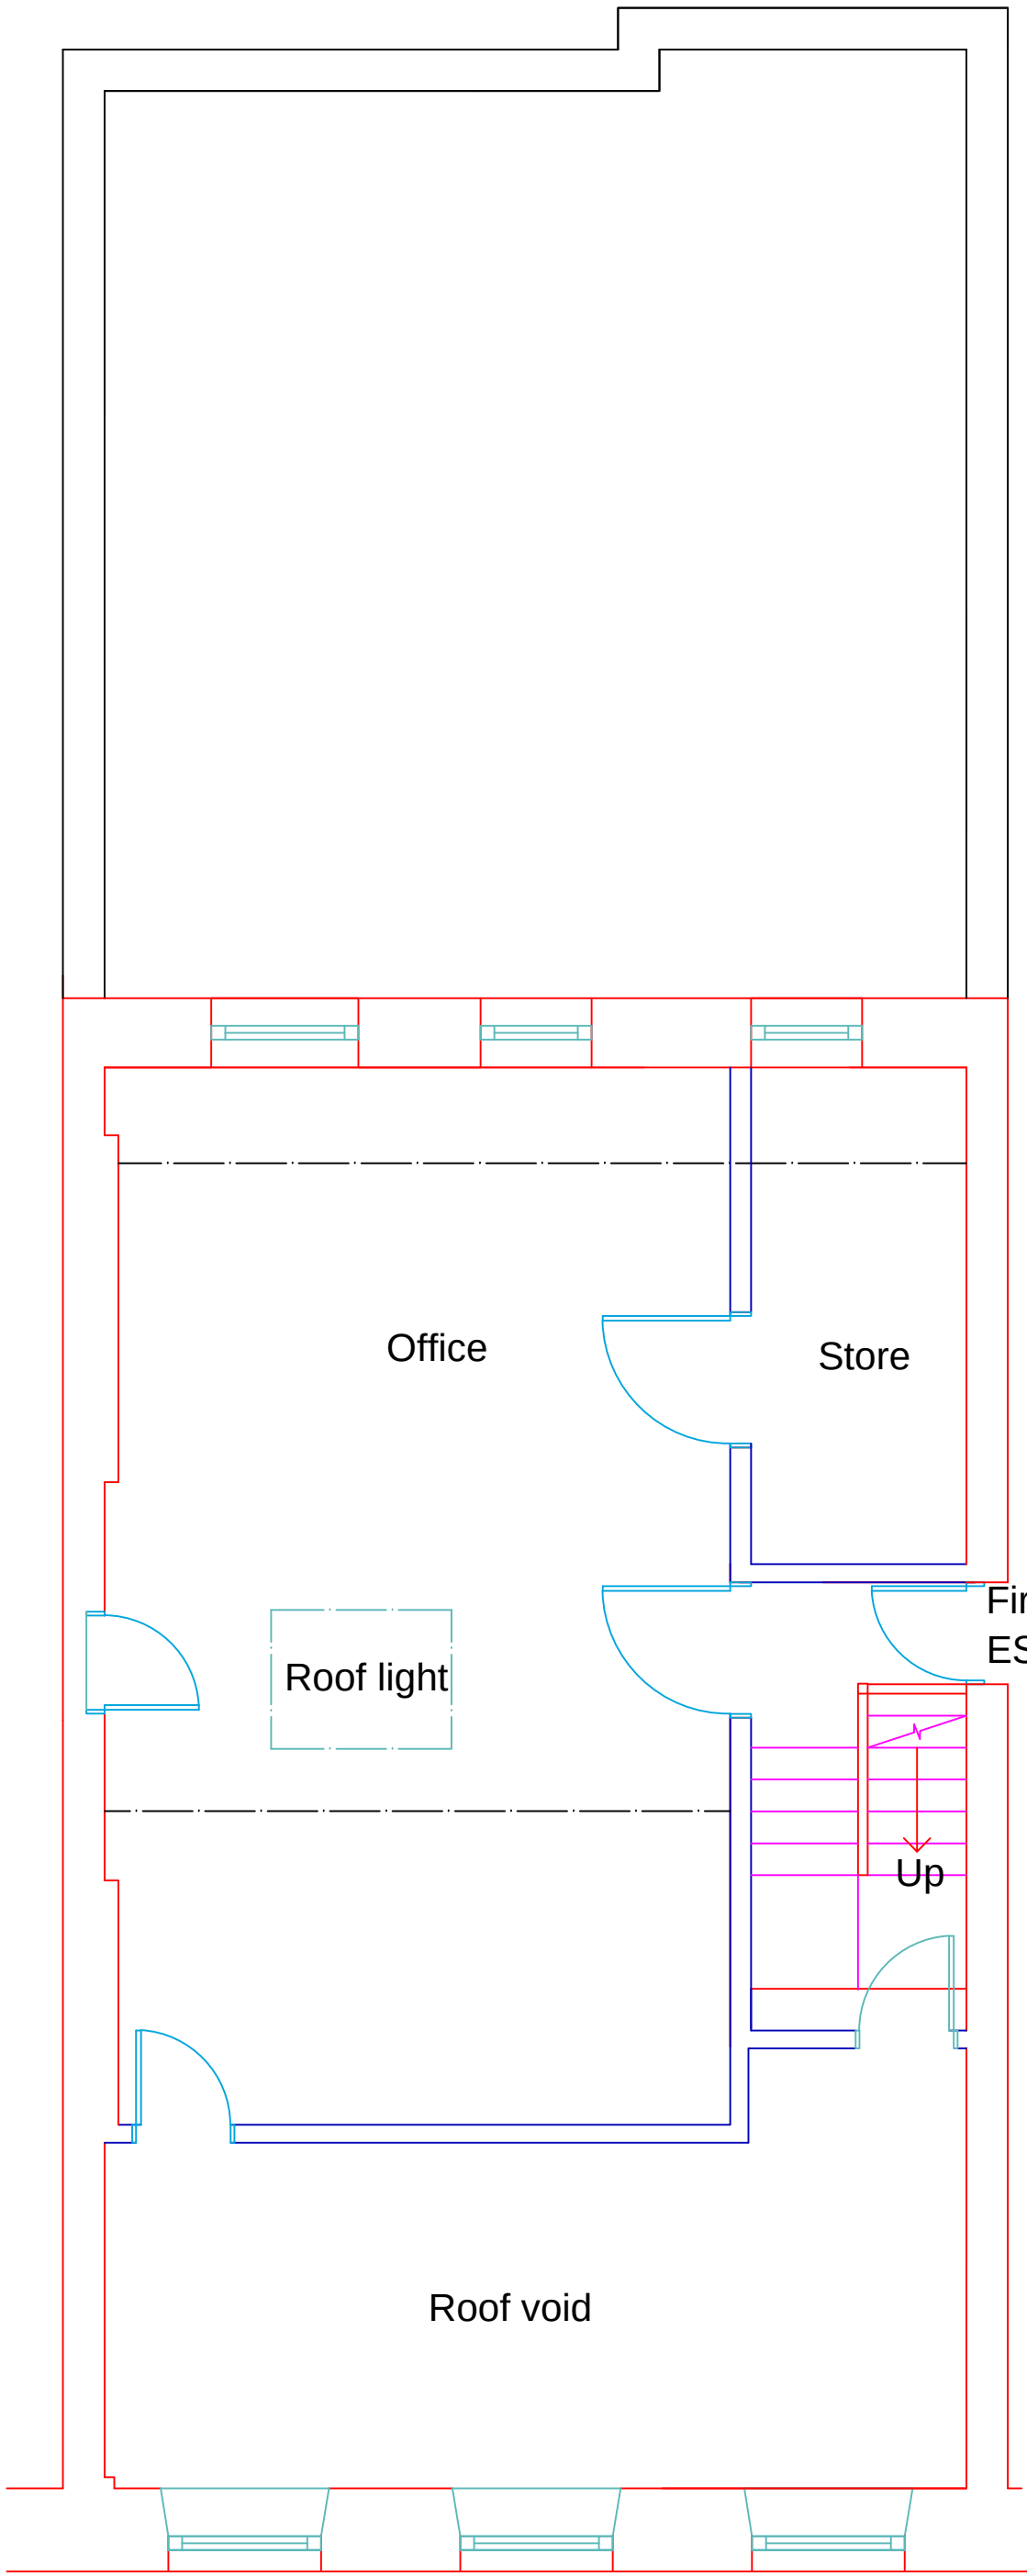

Fourth Floor - Existing Plan

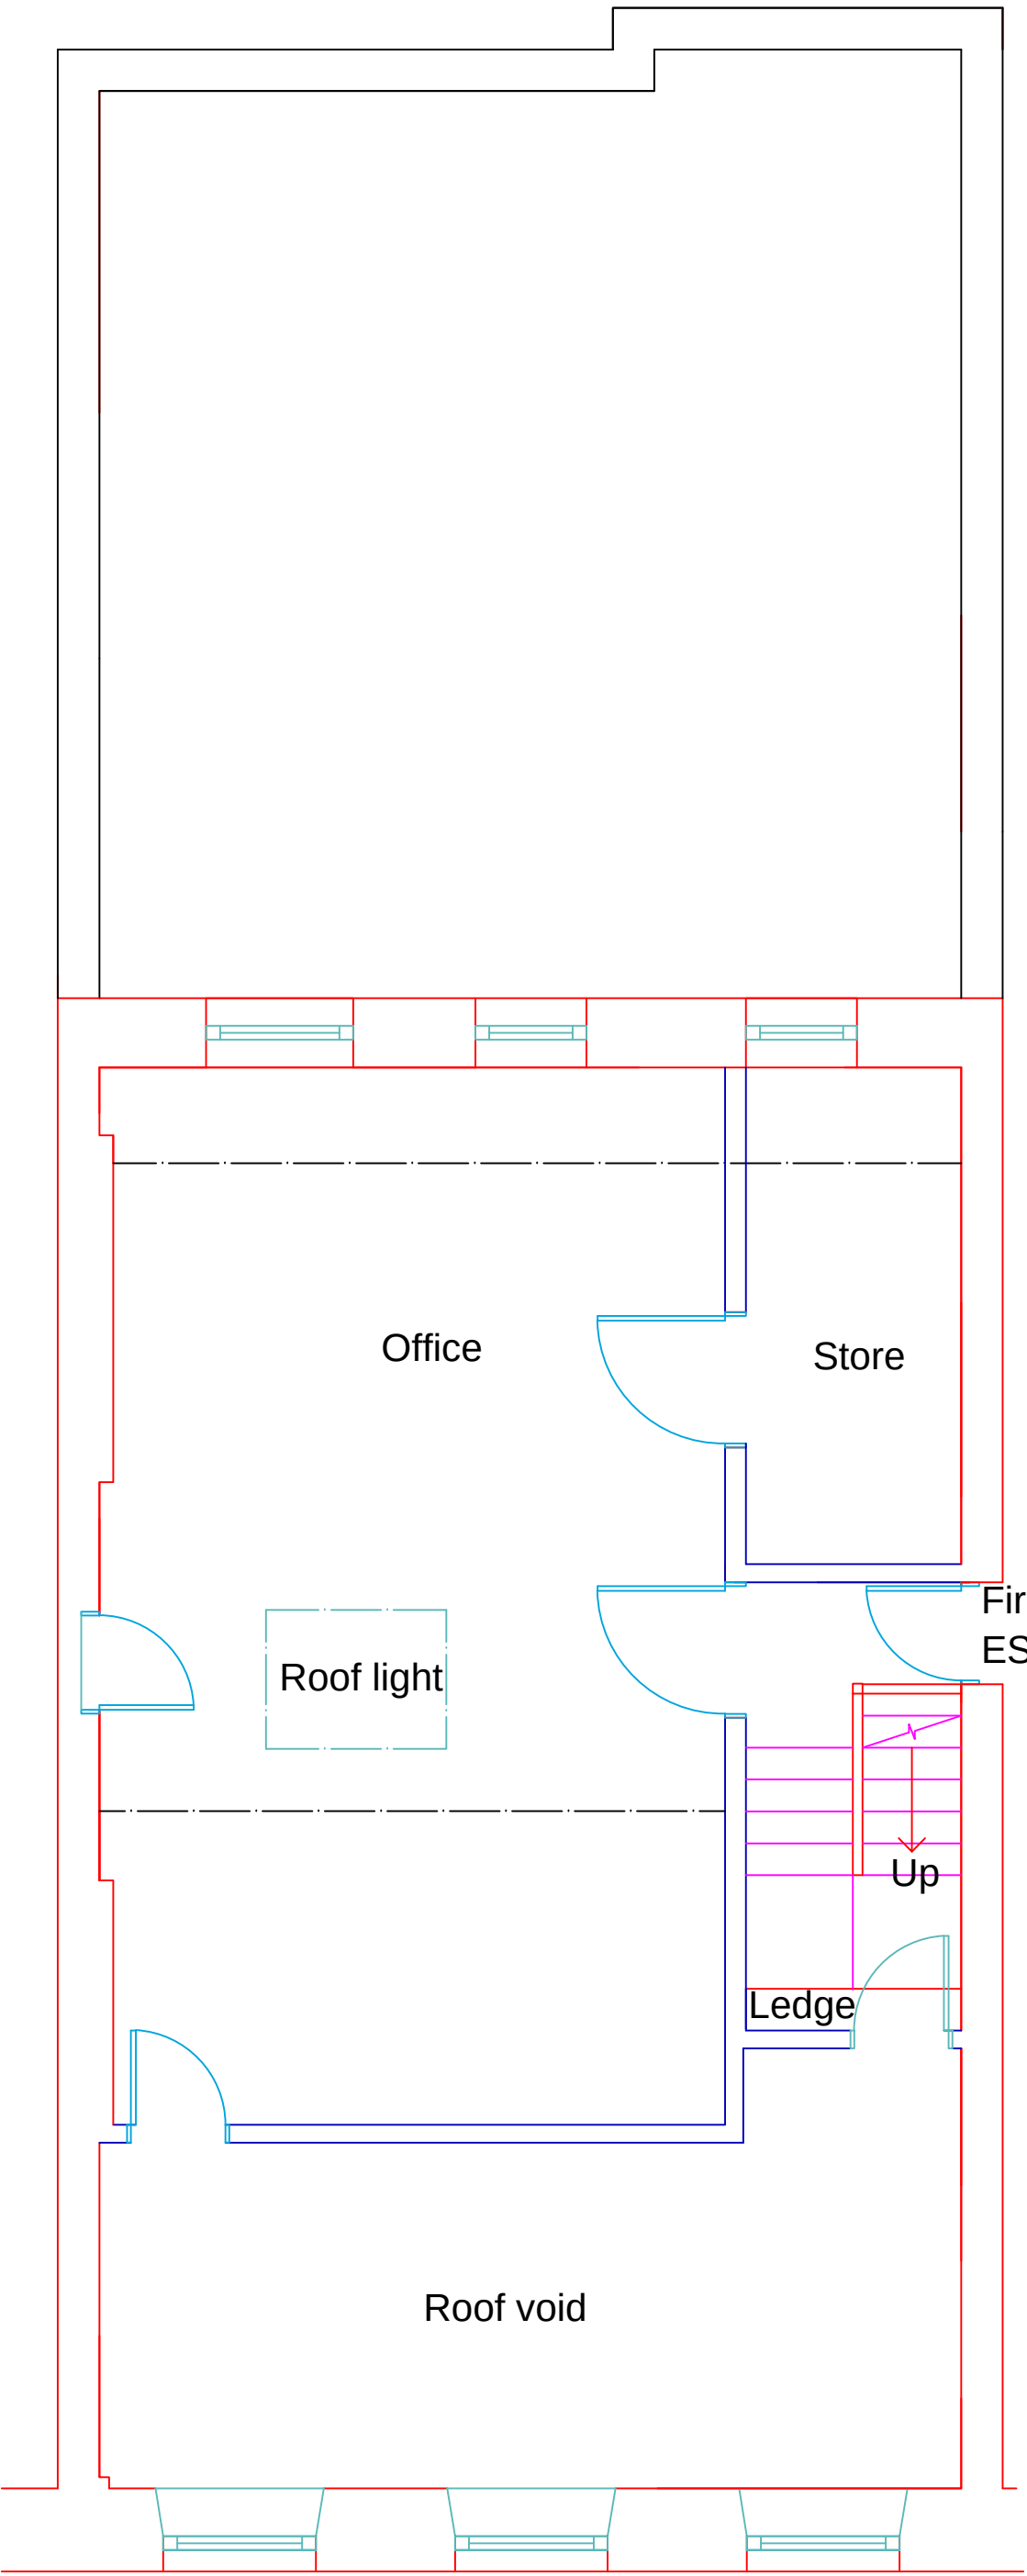

Fourth Floor - Proposed Plan

Notes:		Archplan 34 Vivian Gardens Watford WD19 4PG Tel: 01923 254056 Fax: 0870 1248456	project: 12 JOHN STEEET WC1N 2EB		Date: Nov 2013	Scale: 1:100 @A1
			drawing: Plans		Drawing Number: 12/03	Revision: