


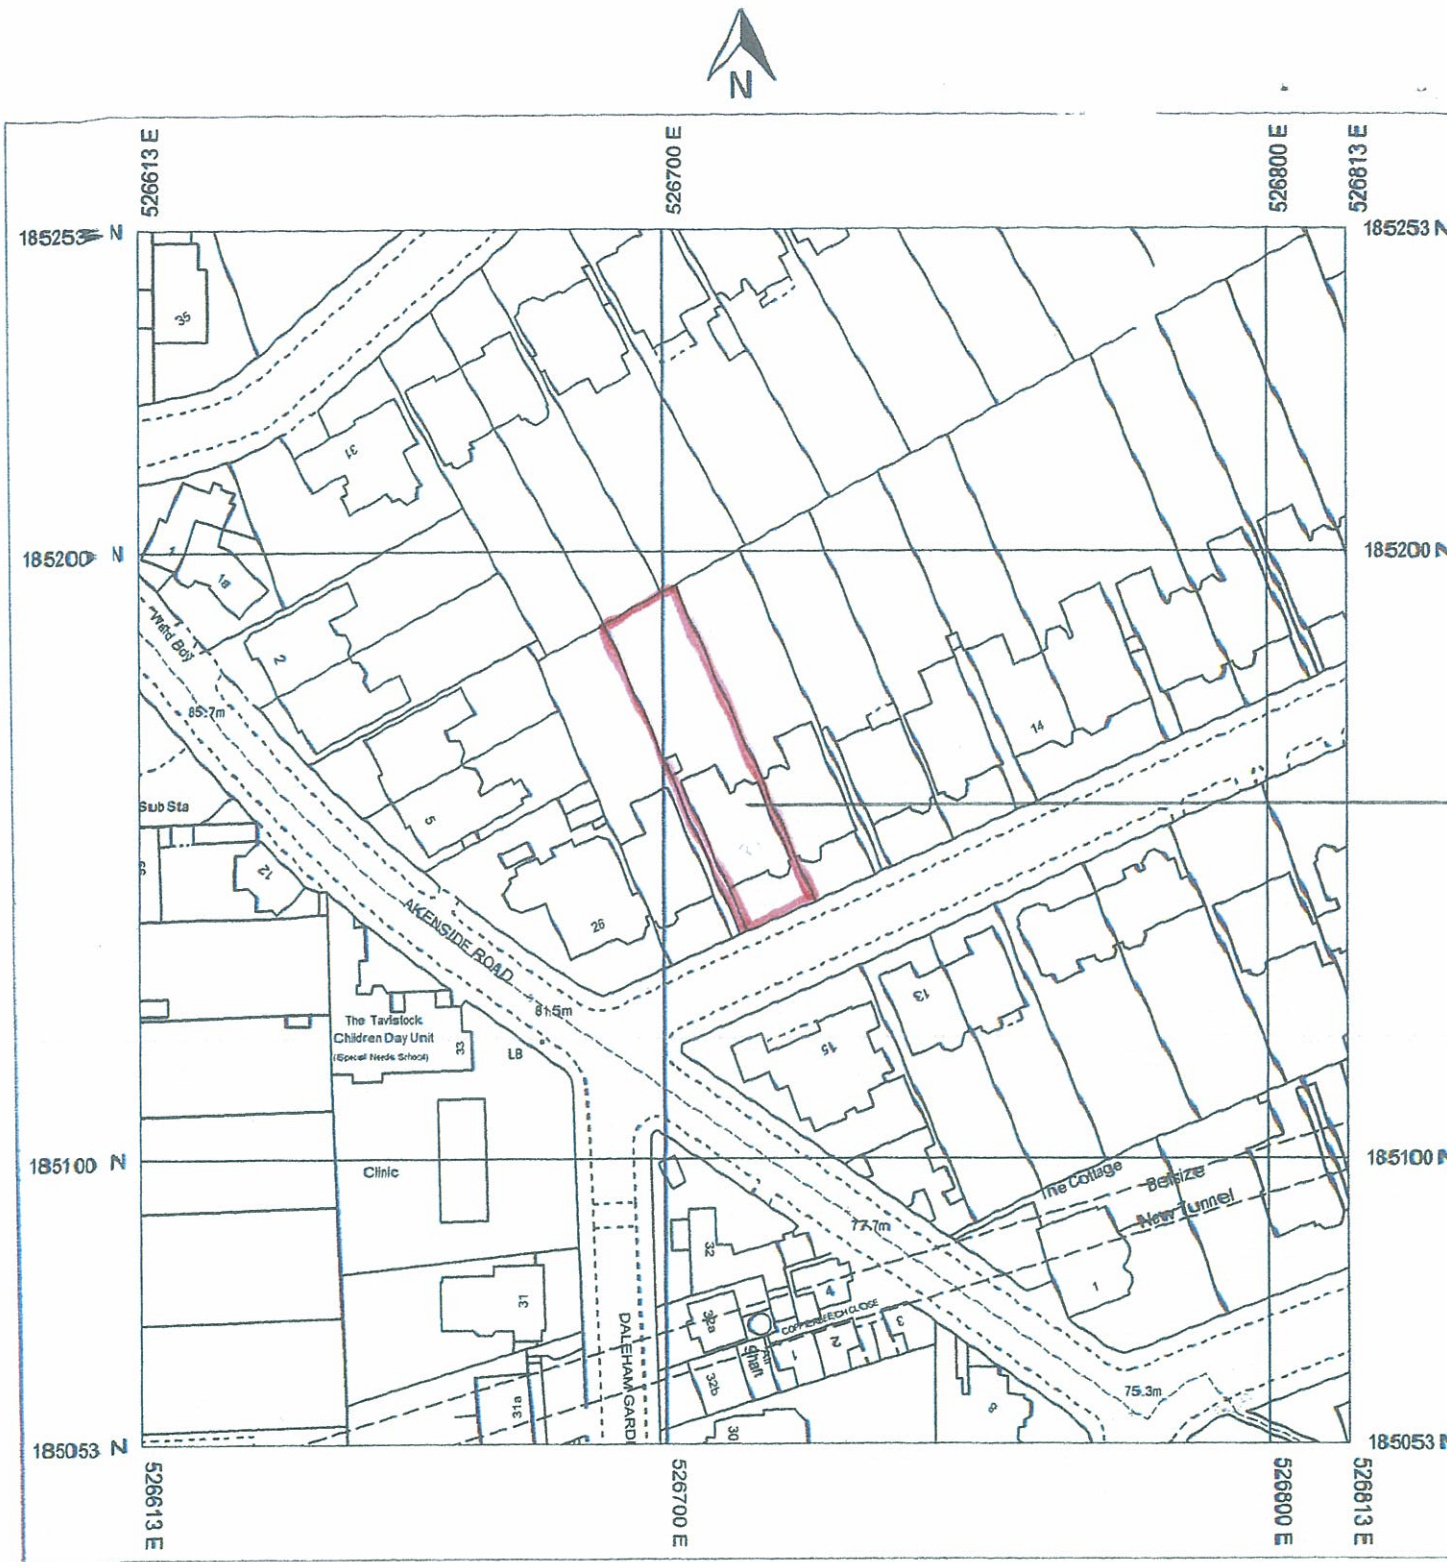

The Site

Location Plan

1:1250 @ A3



Scale 1:1250

LEAPER & CO

Consulting Structural Engineers & Building Design Consultants

Tel: 020 8348 0035 Fax: 020 8348 4088
leaperco@btconnect.com

Date:	November 2013	Job No.	1711	Sheet No.	00
Adc:	AM				
Checked:					
Project:	Flat 6, 22 Wedderburn Road NW3 5QG				