


The blue line marks the edge of the First Floor roof (The highest part of the proposed building).
The PV panels will be placed in approximately the positions shown in the drawing above. The panels
andgled at 30 degrees to maximise their efficiency as per manufacturers instructions.

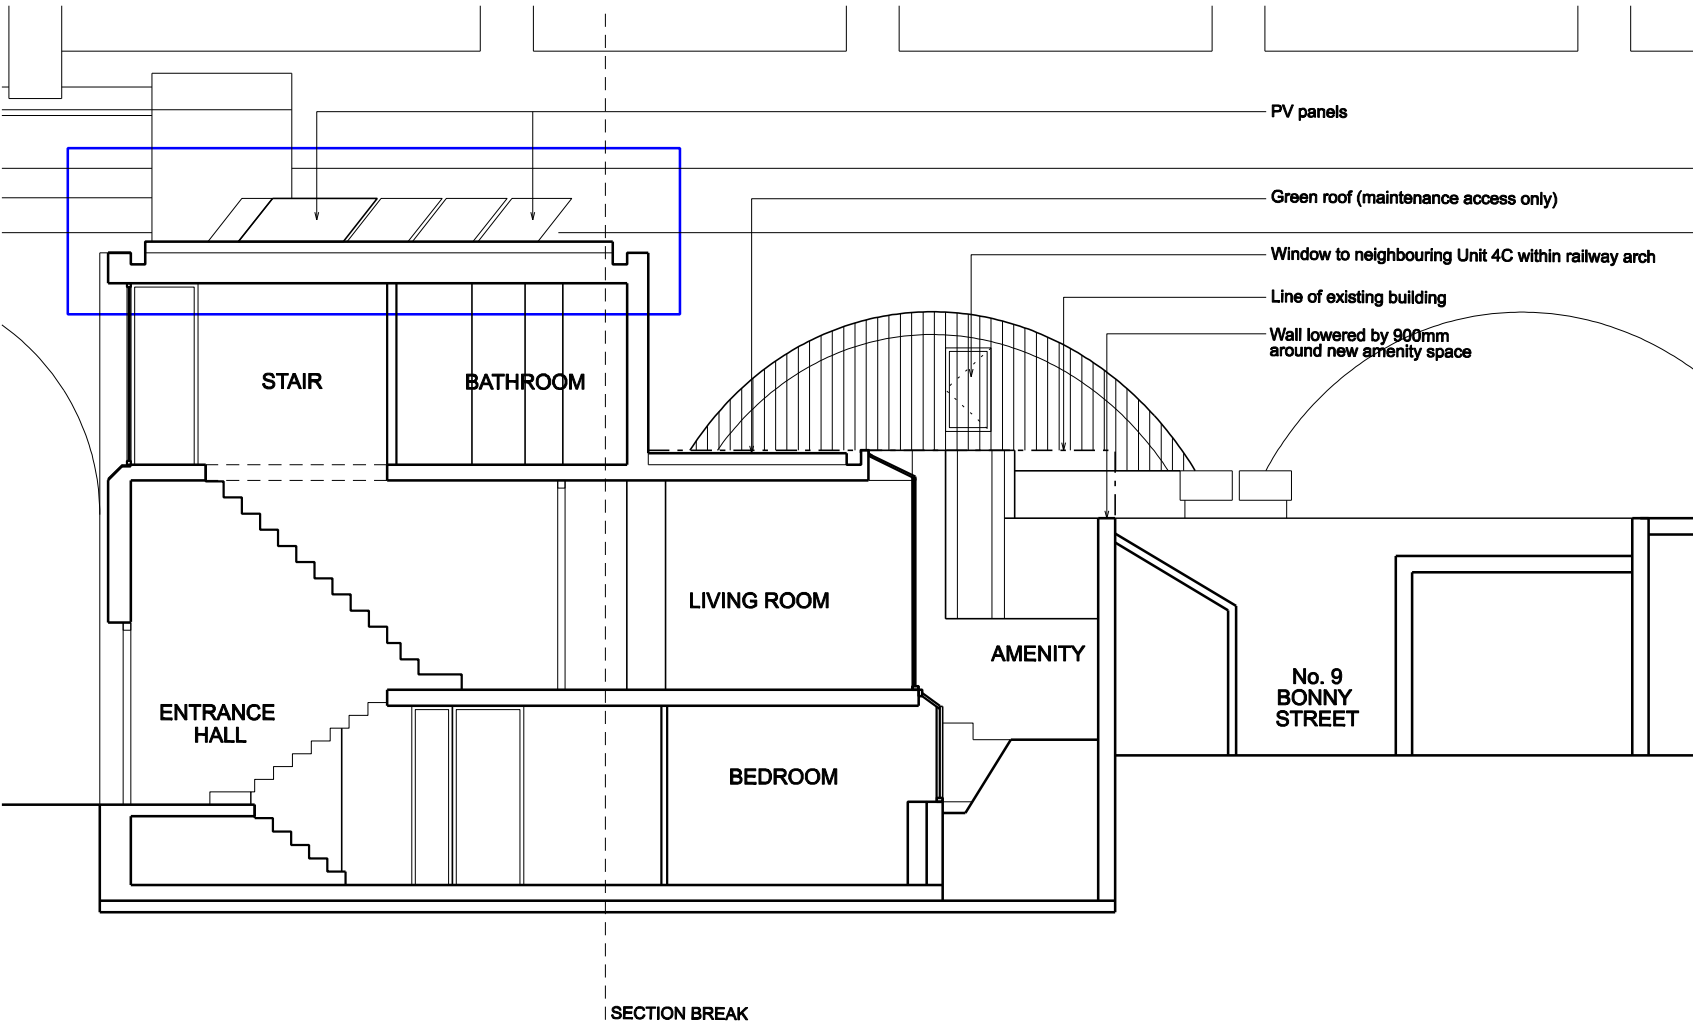

Revisions:				Revisions:			
Suffix / Date / Drawn by				Suffix / Date / Drawn by			
-	-
-	-
-	-
-	-
-	-
-	-
-	-
-	-
-	-

PLANNING

Job Name: 2-4 PROWSE PLACE LONDON, NW1 9PH				<div><div>eu</div><div>architecture</div><div>a</div></div> <div>4TH FLOOR, SOPHIA HOUSE 32 -34 FEATHERSTONE STREET, LONDON, EC1Y 2BJ TEL: 020 7250-0090 FAX: 020 7250-0983 www.europeanurban.com</div>			
Drawing Title: EXTENT OF PHOTOVOLTAIC PANELS							
Scale: 1:100@A3	Date: 11/2013	Drawn: AS	Checked: PW	Job Ref: 1046R	Drawing number: AL(00) 37	Revision: -	