



 Site boundary

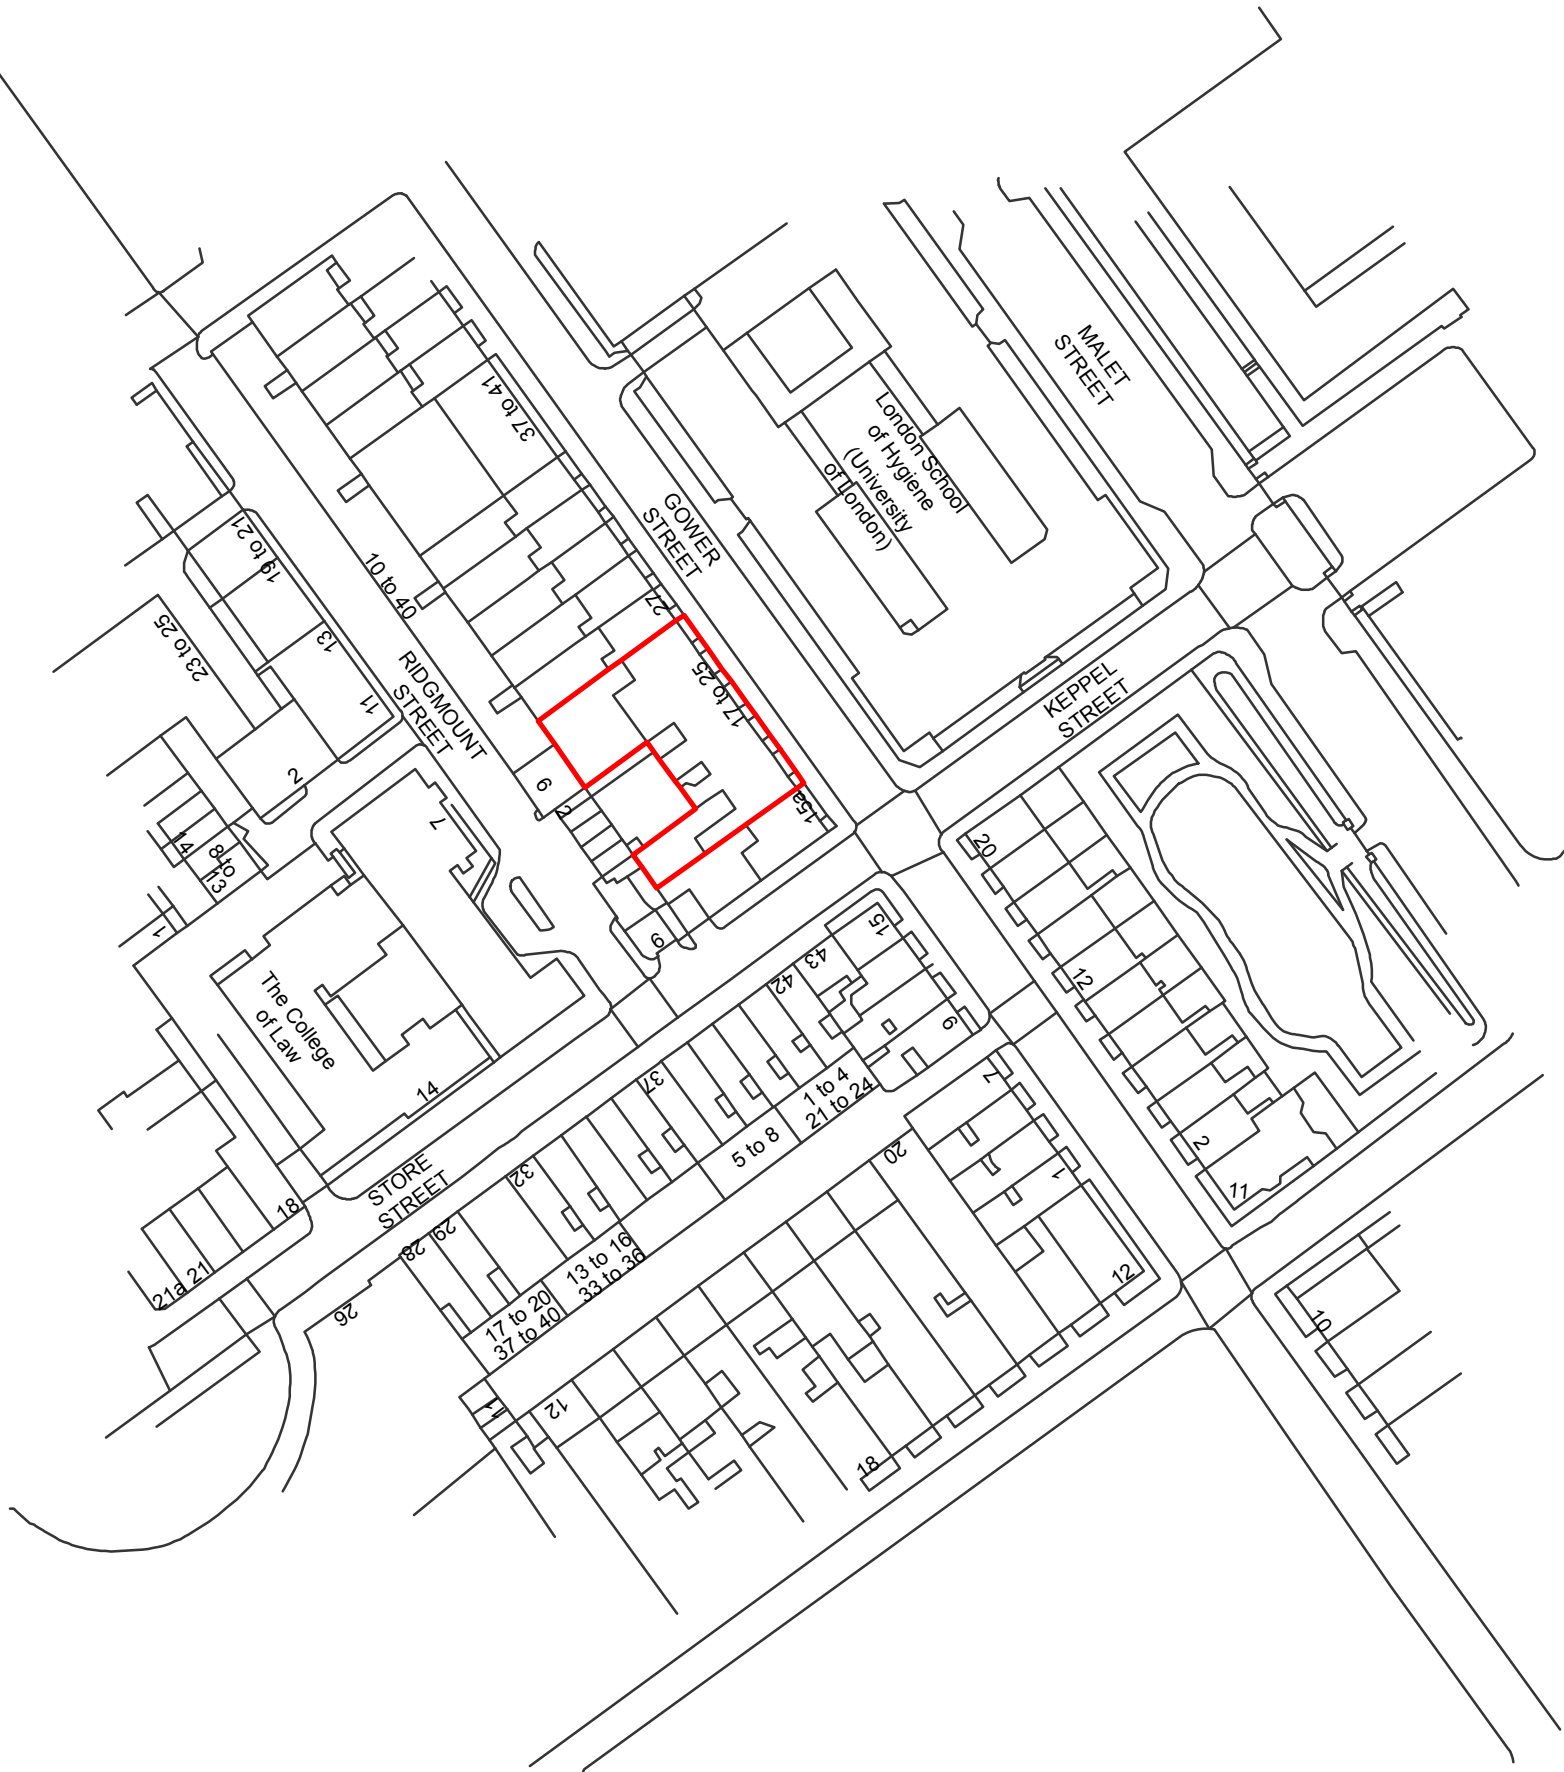

Site Location Plan
The Academy Hotel,
17-25 Gower Street, London
Client name

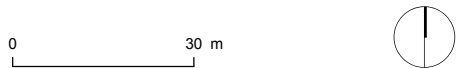

Dwgno/236601 – 02	Revision	
20 November 2013	Drawn by: JC	Checked by: EY
Scale: 1:1,250 @A3		

Based upon the 2013 Ordnance Survey Mastermap with the permission of the Ordnance Survey on behalf of Her Majesty's Stationary Office, © Crown copyright. Terence O'Rourke Ltd. Licence No. 100019980.

Copyright Terence O'Rourke Ltd, 2013

Terence O'Rourke
Planning | Design | Environment

London
3 Whitcomb Street London WC2H 7HA

Bournemouth
Everdene House Deansleigh Road Bournemouth BH7 7DU
020 3664 6755 enquiries@torltd.co.uk www.torltd.co.uk