


Information contained within this drawing is the sole copyright of HDCA Ltd, and is not to be reproduced without express permission. No implied licence exists. This drawing not to be used for land transfer or valuation purposes. Do not scale from this drawing. All dimensions & levels are to be checked on site by the contractor. Issued for purposes indicated only. Drawing errors and omissions to be reported to the architect.


Notes

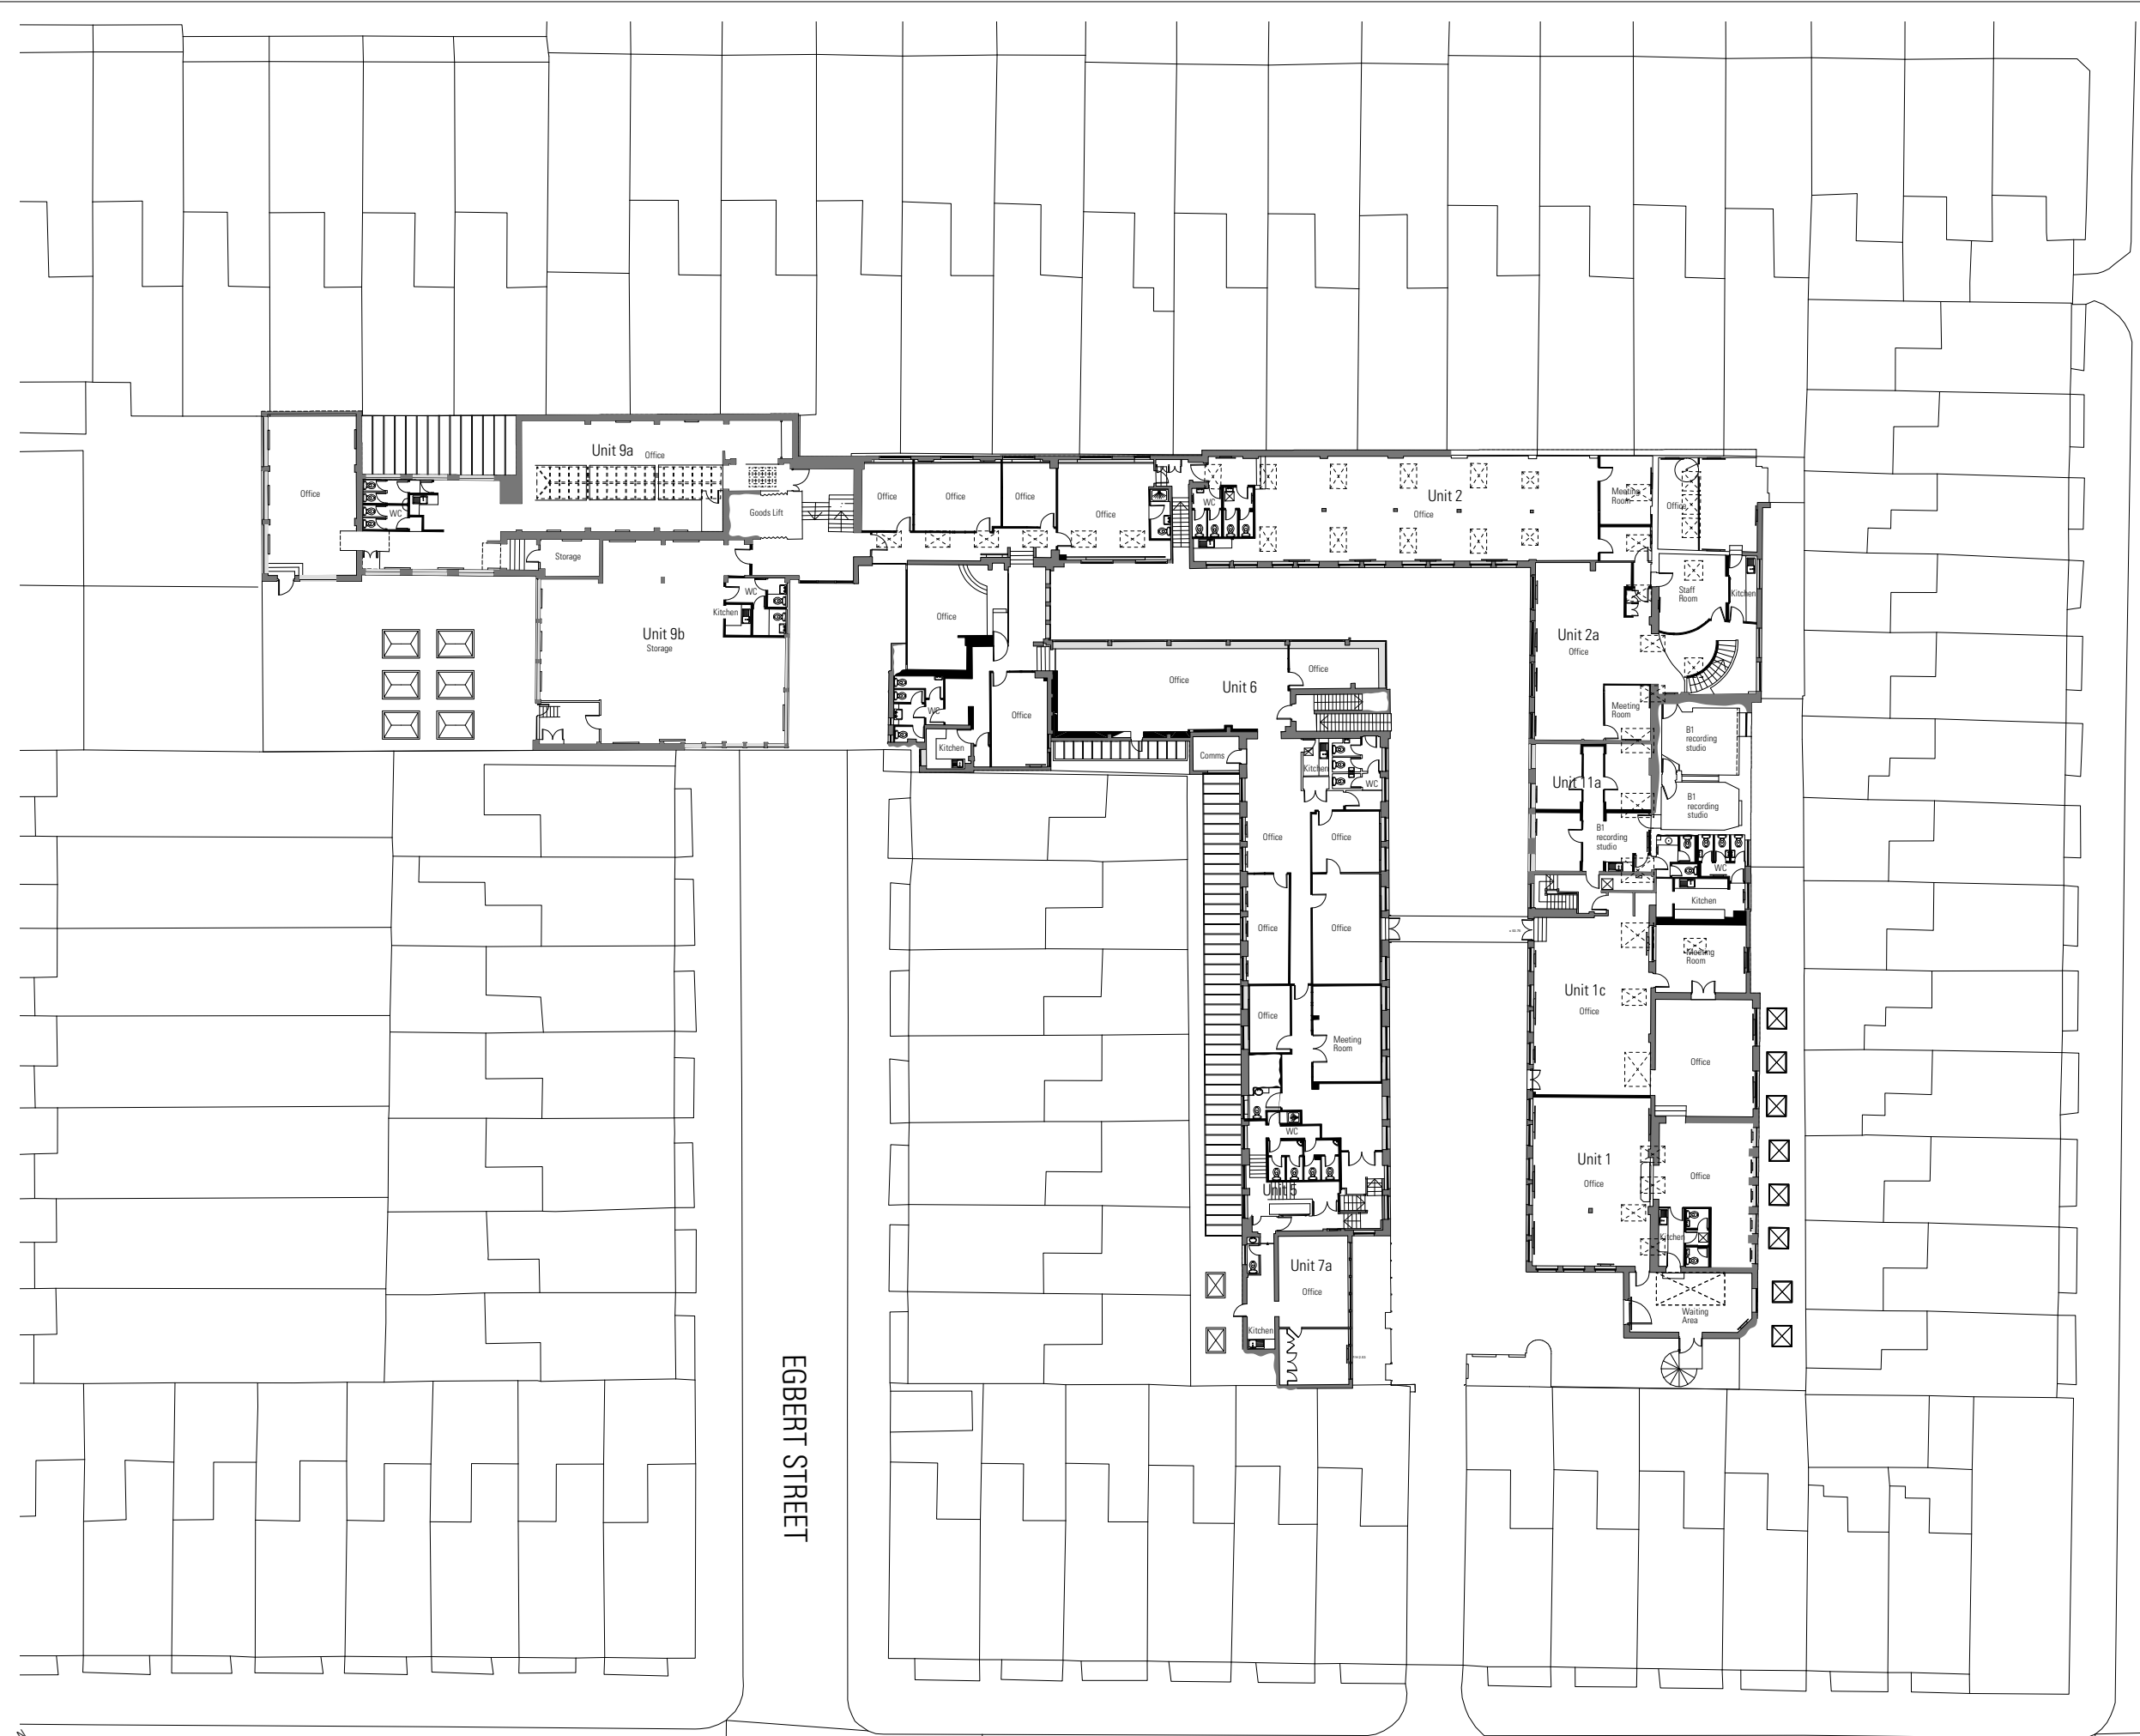

EDIS STREET

EGBERT STREET

P1 14/11/13 Issued for planning

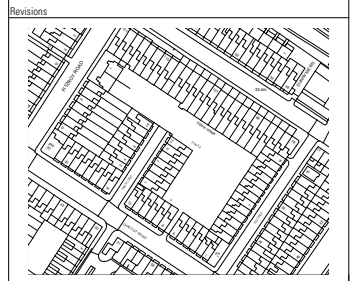

**HARPER  
DOWNIE**  
CREATIVE  
ARCHITECTURE

Gato House  
1 St John's Square  
London EC1M 4DH  
T +44 20 7490 7674  
studio@harpdownie.com  
www.harpdownie.com

Client  
Utopia Properties Limited

Project  
Utopia Village

Drawing Title  
Existing Plan  
First Floor

Status	Planning	Drawn	DL	Checked	TW
Scale	1:200 @ A1, 1:400 @ A3		Date	July 2013	
Drwg. No.	638_EX01		Revision	P1	

**01 Existing First Floor General Arrangement**  
Scale 1:200 @ A1, 1:400 @ A3