



Information contained within this drawing is the sole copyright of HDDA Ltd, and is not to be reproduced without express permission. No implied licence exists. This drawing not to be used for land transfer or valuation purposes. Do not scale from this drawing. All dimensions & levels are to be checked on site by the contractor. Issued for purposes indicated only. Drawing errors and omissions to be reported to the architect.

Notes

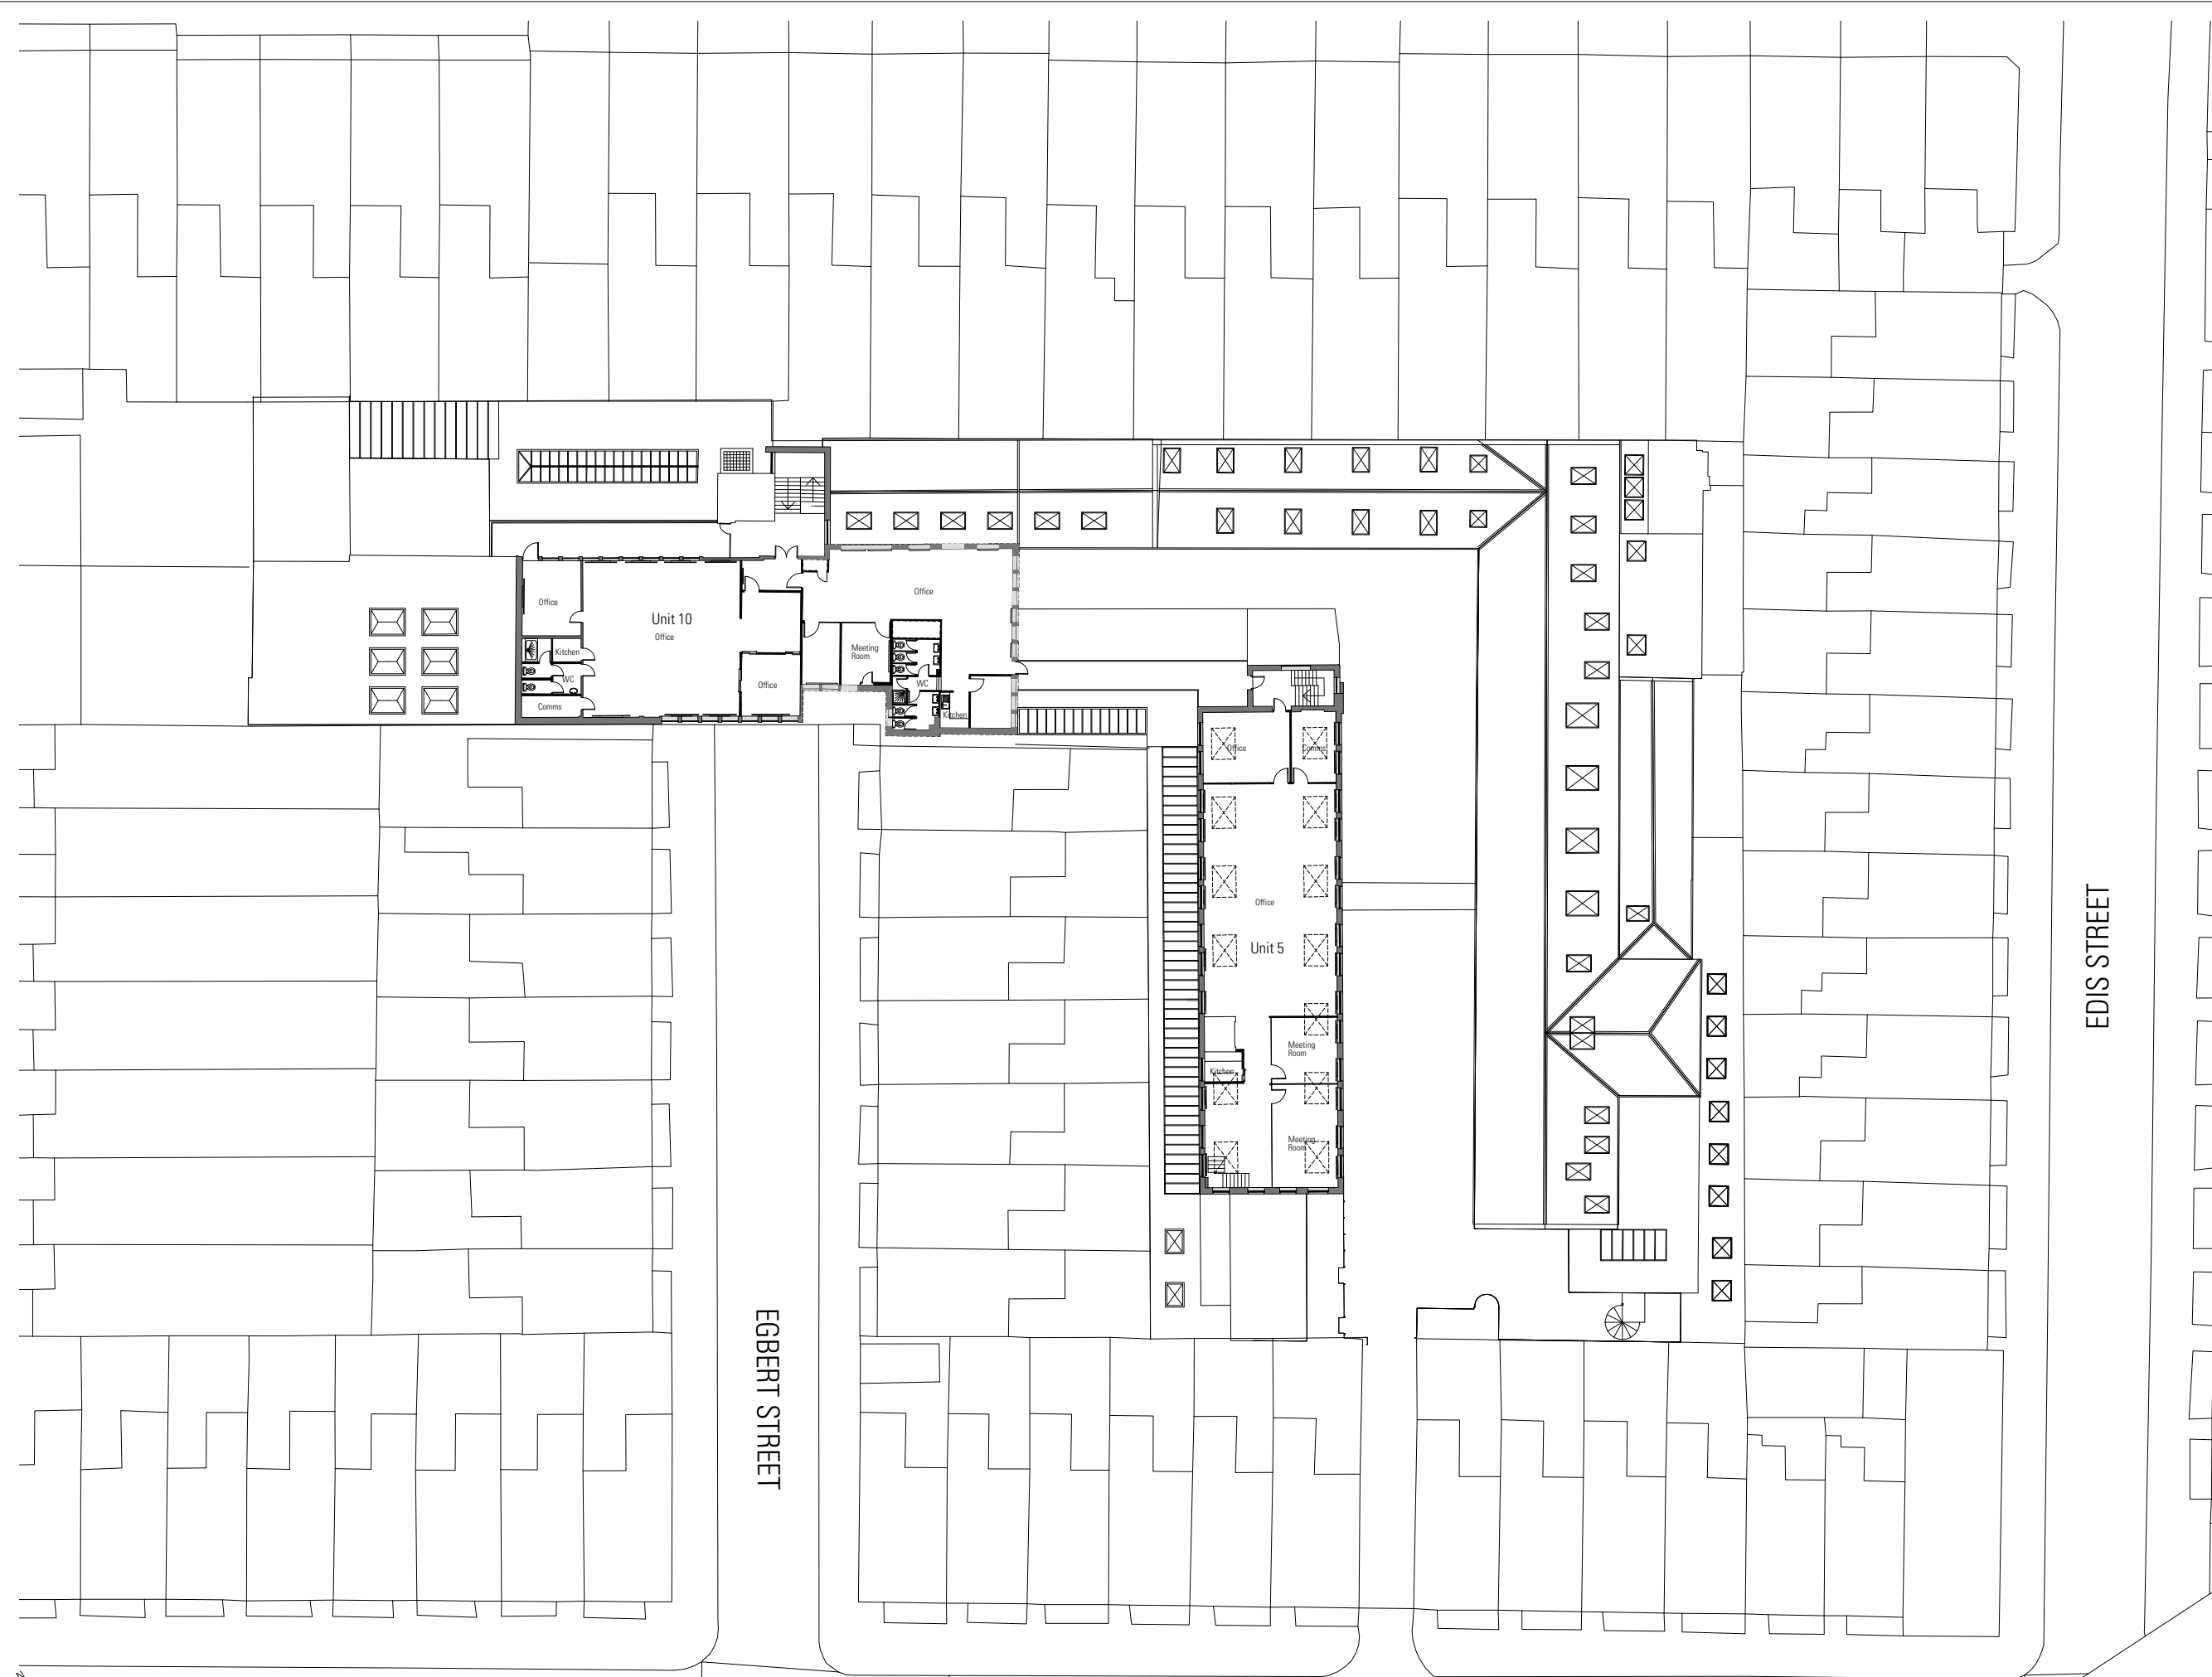

P1 14/11/13 Issued for planning

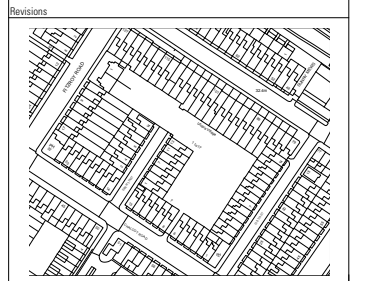

**HARPER
DOWNIE**
CREATIVE
ARCHITECTURE

Gato House
1 St John's Square
London EC1M 4DH
T +44 20 7490 7674
studio@harpardownie.com
www.harpardownie.com

Client
Utopia Properties Limited

Project
Utopia Village

Drawing Title
Existing Plan
Second Floor

Status	Planning	Drawn	DL	Checked	TW
Scale	1:200 @ A1, 1:400 @ A3	Date	July 2013		
Drwg. No.	638_EX02	Revision	P1		

02 Existing Second Floor General Arrangement
Scale 1:200 @ A1, 1:400 @ A3