



Information contained within this drawing is the sole copyright of HDGA Ltd, and is not to be reproduced without express permission. No implied licence exists. This drawing not to be used for land transfer or valuation purposes. Do not scale from this drawing. All dimensions & levels are to be checked on site by the contractor. Issued for purposes indicated only. Drawing errors and omissions to be reported to the architect.

Notes
Internal layout indicative

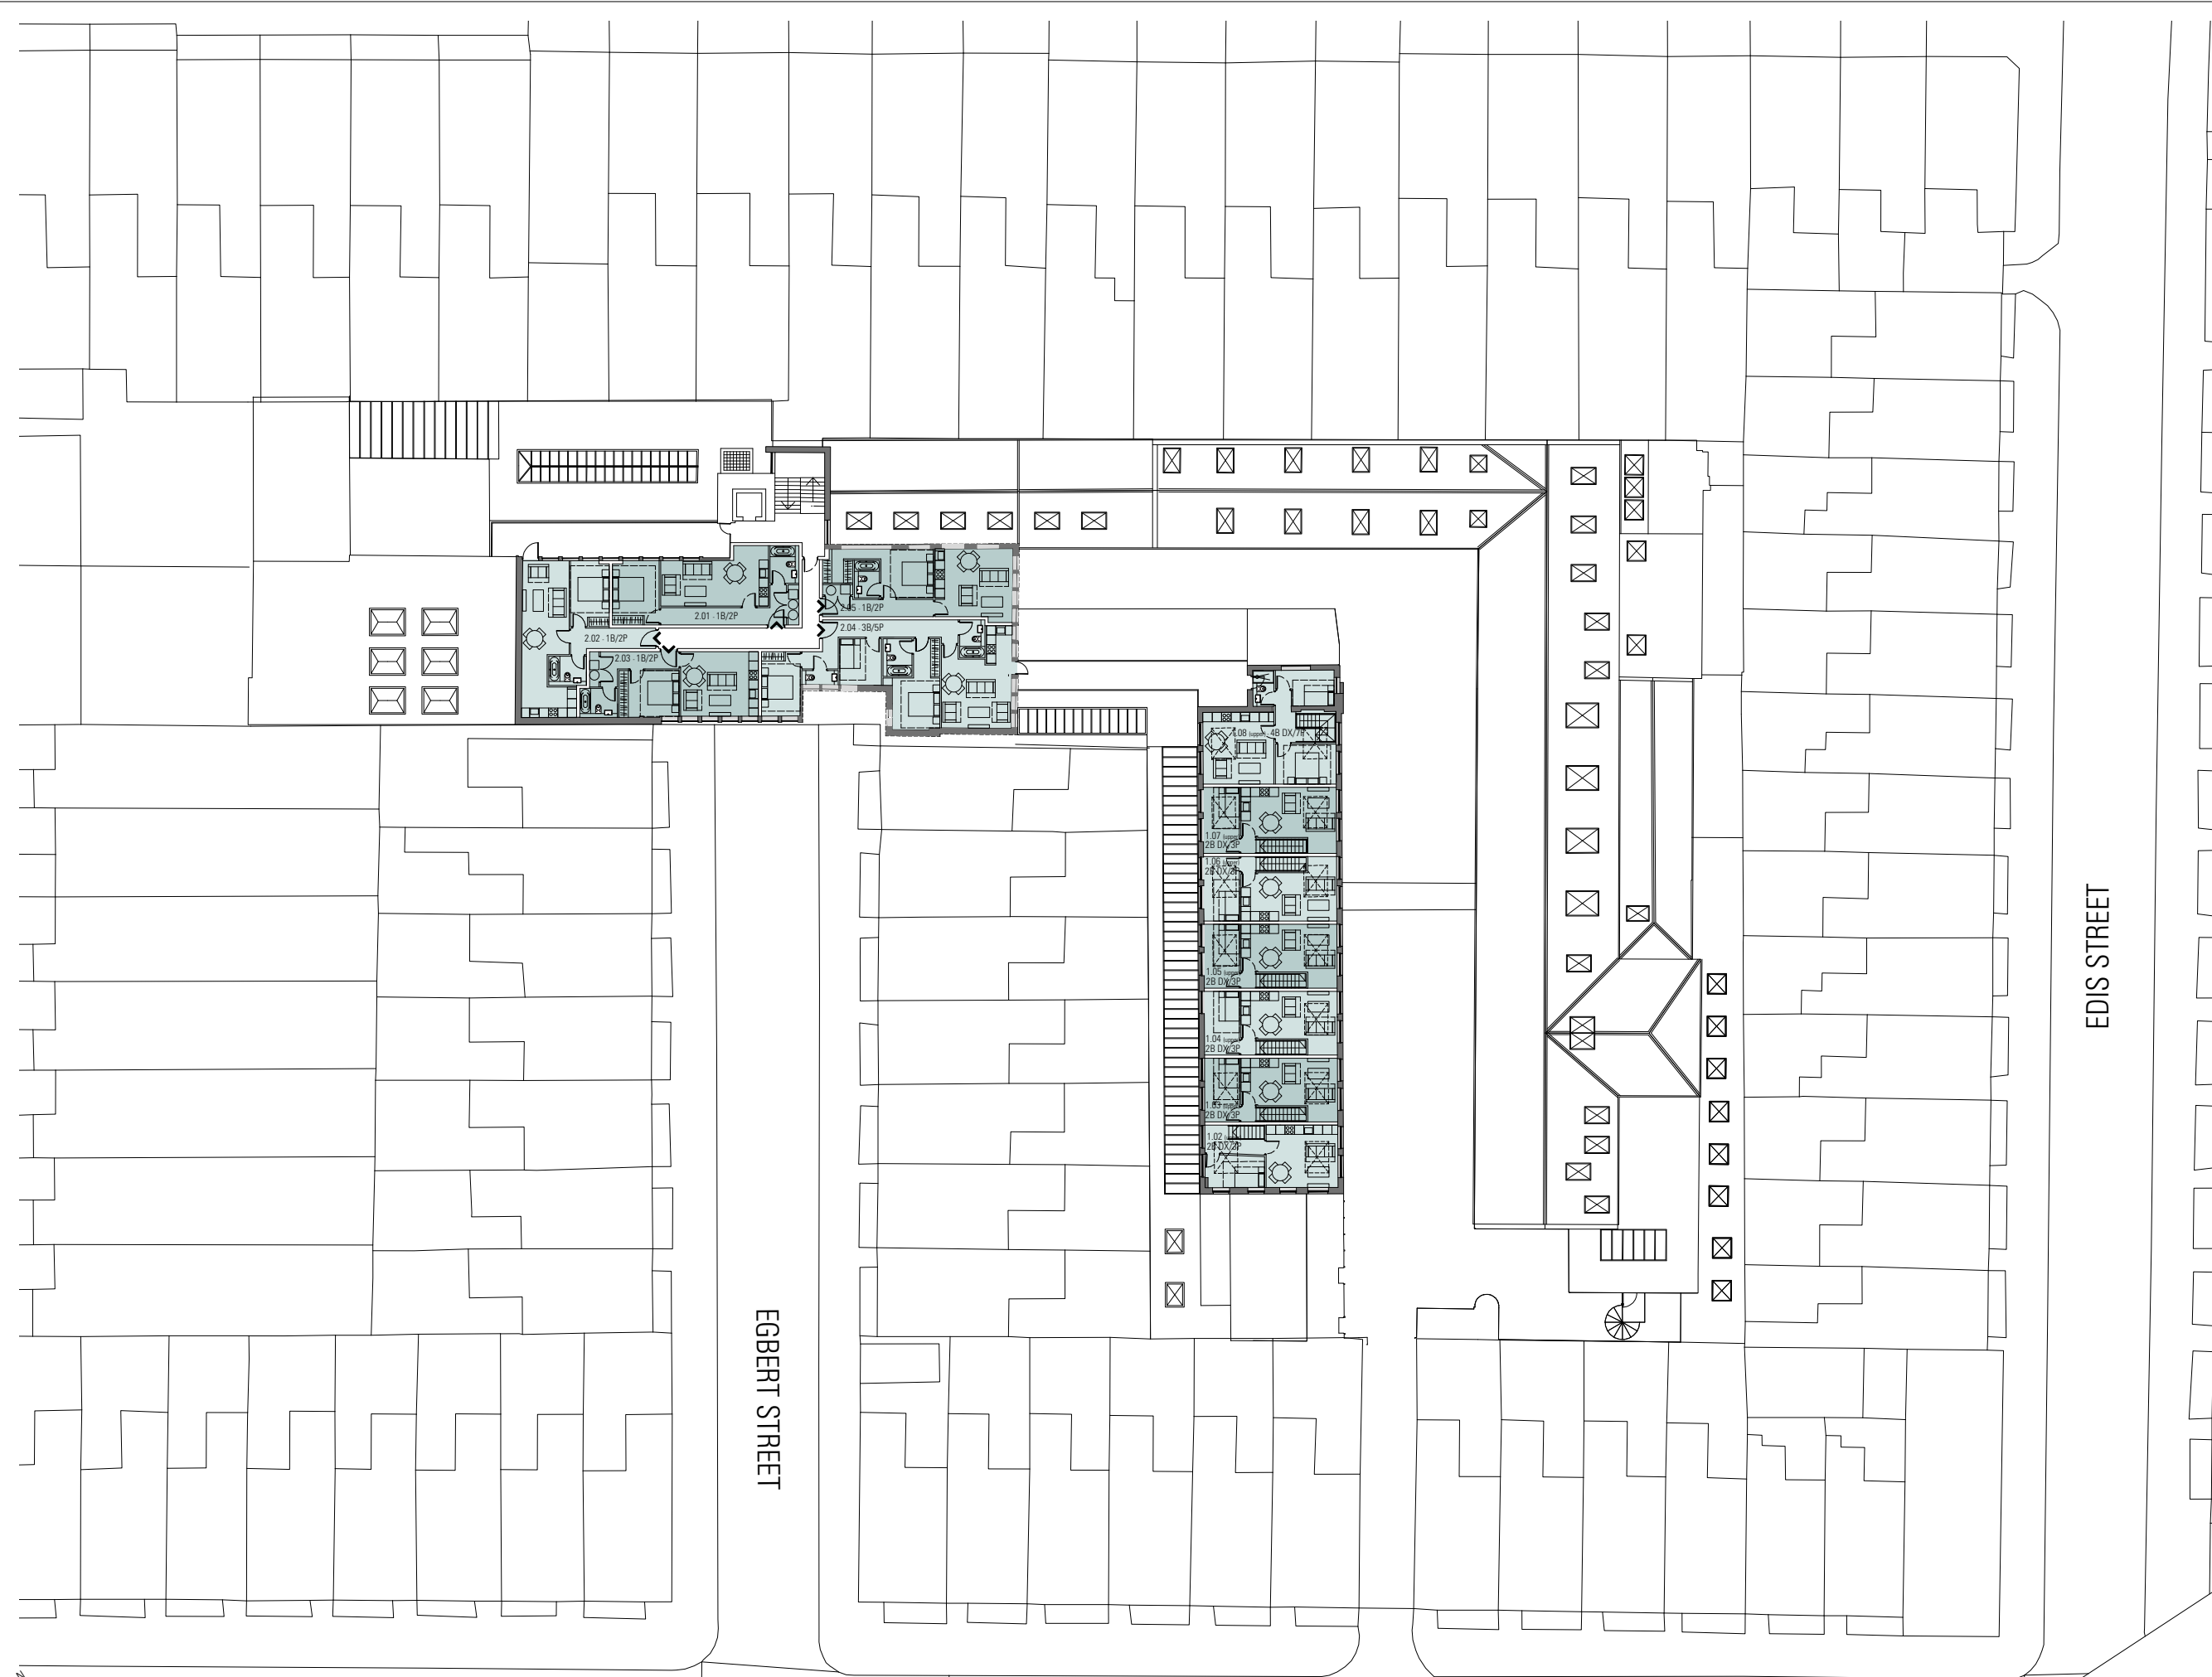

- P3 13/11/13 Detail to rooflights updated
- P2 12/09/13 Revised for planning
- P1 08/08/13 Issued for planning

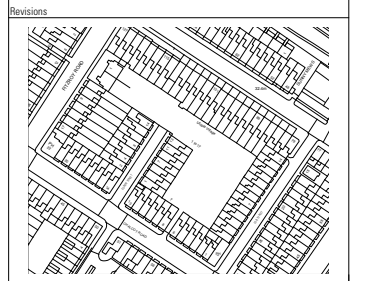

**HARPER
DOWNIE**
CREATIVE
ARCHITECTURE

Gate House
1 St John's Square
London EC1M 4DH
T +44 20 7490 7674
studio@harpardownie.com
www.harpardownie.com

Client
Utopia Properties Limited

Project
Utopia Village

Drawing Title
Proposed Plans
Second Floor

Status	Drawn	Checked
Planning	DL	TW
Scale	Date	
1:200 @ A1, 1:400 @ A3	July 2013	
Drwg. No.	Revision	
638_GA02	P3	

02 Proposed Second Floor General Arrangement
Scale 1:200 @ A1, 1:400 @ A3