


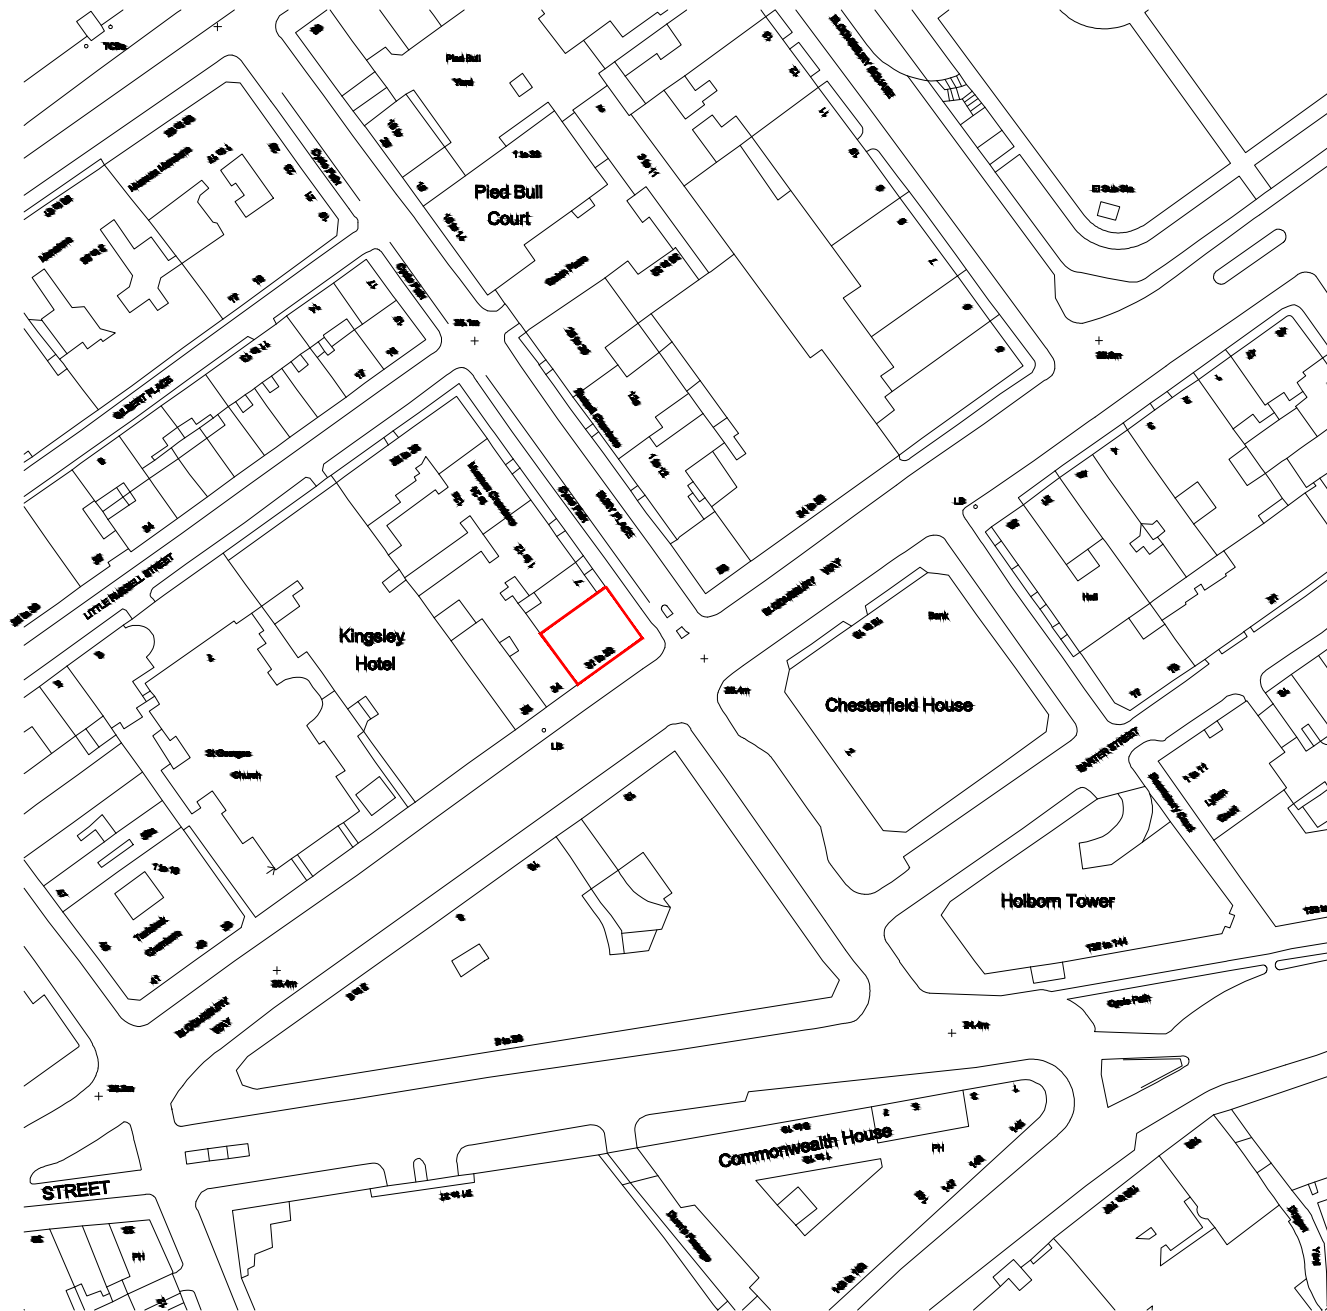

Notes:
Do not scale from this drawing except
for planning submission purposes
All dimensions to be checked on site



Rev	Date	Description
-	-	-

Title SITE LOCATION PLAN

Job 31 BLOOMSBURY WAY
LONDON WC1A 2SA

Scale 1:1250 @ A4

Date NOV 2013

Drn CG

Chk SHC

Dwg No 11197 / 100

Rev -

©

0 10 20 30 50 100m
Scale 1:1250

cgl.

Child Graddon Lewis
architects & designers

Studio 1
155 Commercial Street
Spitalfields
London E1 6BJ

T +44 (0) 20 7539 1200
F +44 (0) 20 7539 1201
E hq@cgluk.com
www.cgluk.com