


NOTE  
 DO NOT SCALE FROM THIS DRAWING  
 THIS IS A CONCEPT DRAWING AND FORMS THE CONCEPT BRIEF TO THE PROJECT ARCHITECT  
 INFORMATION CONTAINED WITHIN THIS DRAWING IS THE SOLE COPYRIGHT OF  
 TG STUDIO AND IS NOT TO BE REPRODUCED WITHOUT PERMISSION  
 TG STUDIO IS TO BE NOTIFIED IMMEDIATELY OF ANY DISCREPANCIES

PLANNING APPLICATION  
 A - HATCHING COLOUR & TITLE BLOCK  
 SCALE AMENDED

21.10.2013  
 06.11.2013

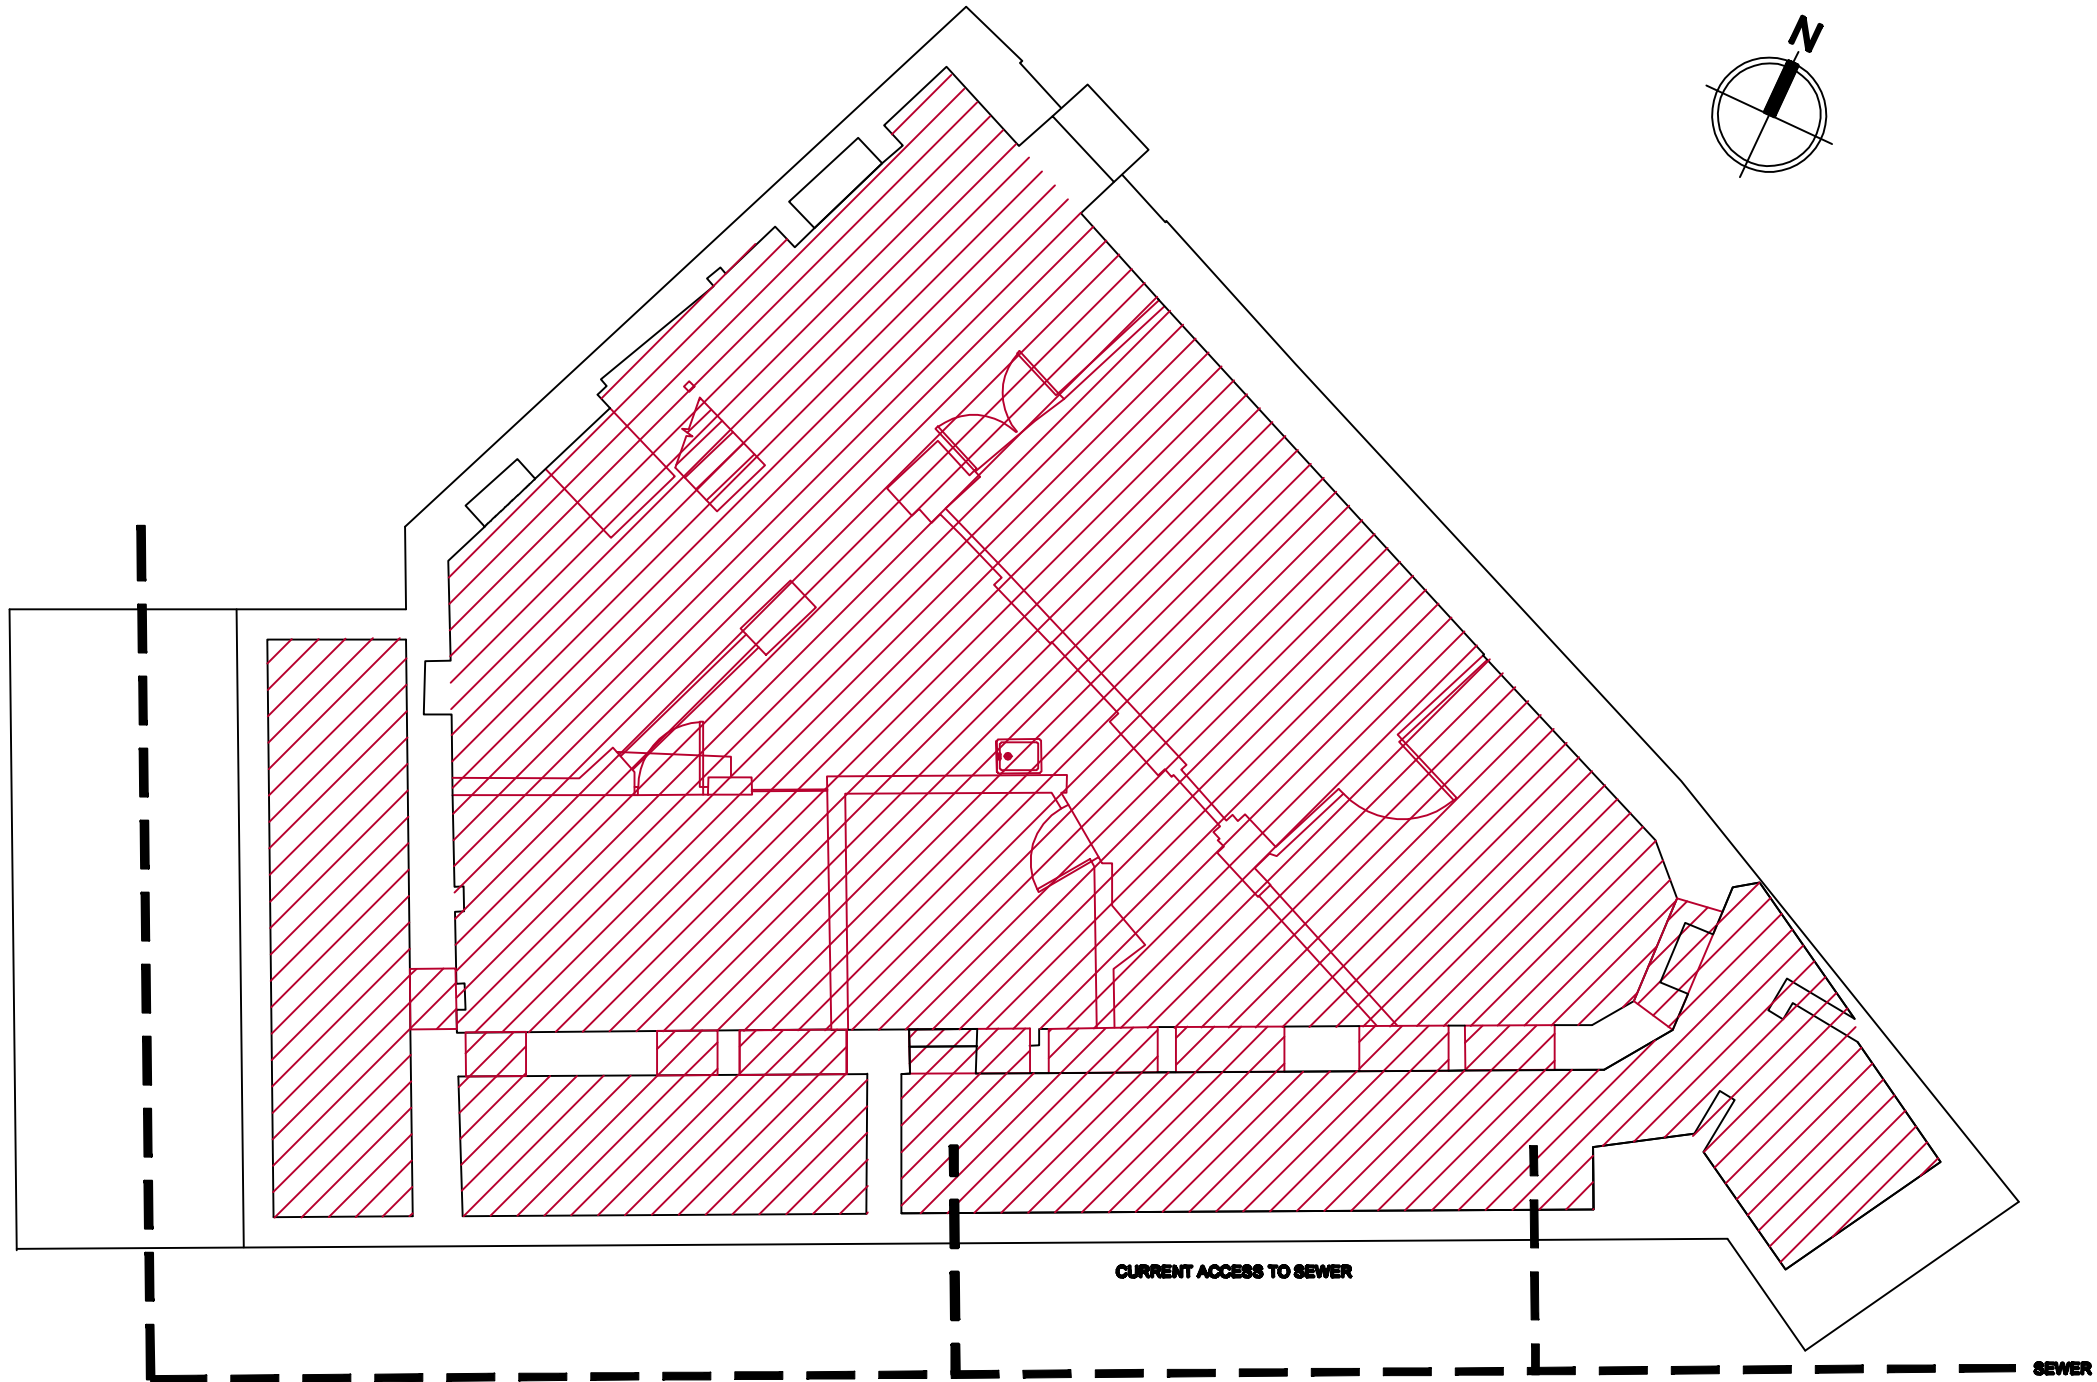

1 Lower Ground Floor Demolition plan  
 scale 1:100

NOTES

Hatch indicates structures to be demolished.

**TG**  
**STUDIO**  
 Architecture & Interior Design

10 RATHBONE PLACE LONDON W1P 7QD 7486 3828 F 020 7486 5697 WWW.TG-STUDIO.CO.UK

PROJECT  
 2 BRITANNIA STREET  
 WC1X 9JE

DRAWING  
 LOWER GROUND FLOOR  
 DEMOLITION PLAN

DATE 2013.10.21 DRAWN BY WL CHECKED BY TG


STATUS PLANNING SCALE 1:100 @ A3

DWG NO. DEM-000 REF A

NOTE  
 DO NOT SCALE FROM THIS DRAWING  
 THIS IS A CONCEPT DRAWING AND FORMS THE CONCEPT BRIEF TO THE PROJECT ARCHITECT  
 INFORMATION CONTAINED WITHIN THIS DRAWING IS THE SOLE COPYRIGHT OF  
 TG STUDIO AND IS NOT TO BE REPRODUCED WITHOUT PERMISSION  
 TG STUDIO IS TO BE NOTIFIED IMMEDIATELY OF ANY DISCREPANCIES

PLANNING APPLICATION  
 A - HATCHING COLOUR & TITLE BLOCK  
 SCALE AMENDED


21.10.2013  
 06.11.2013

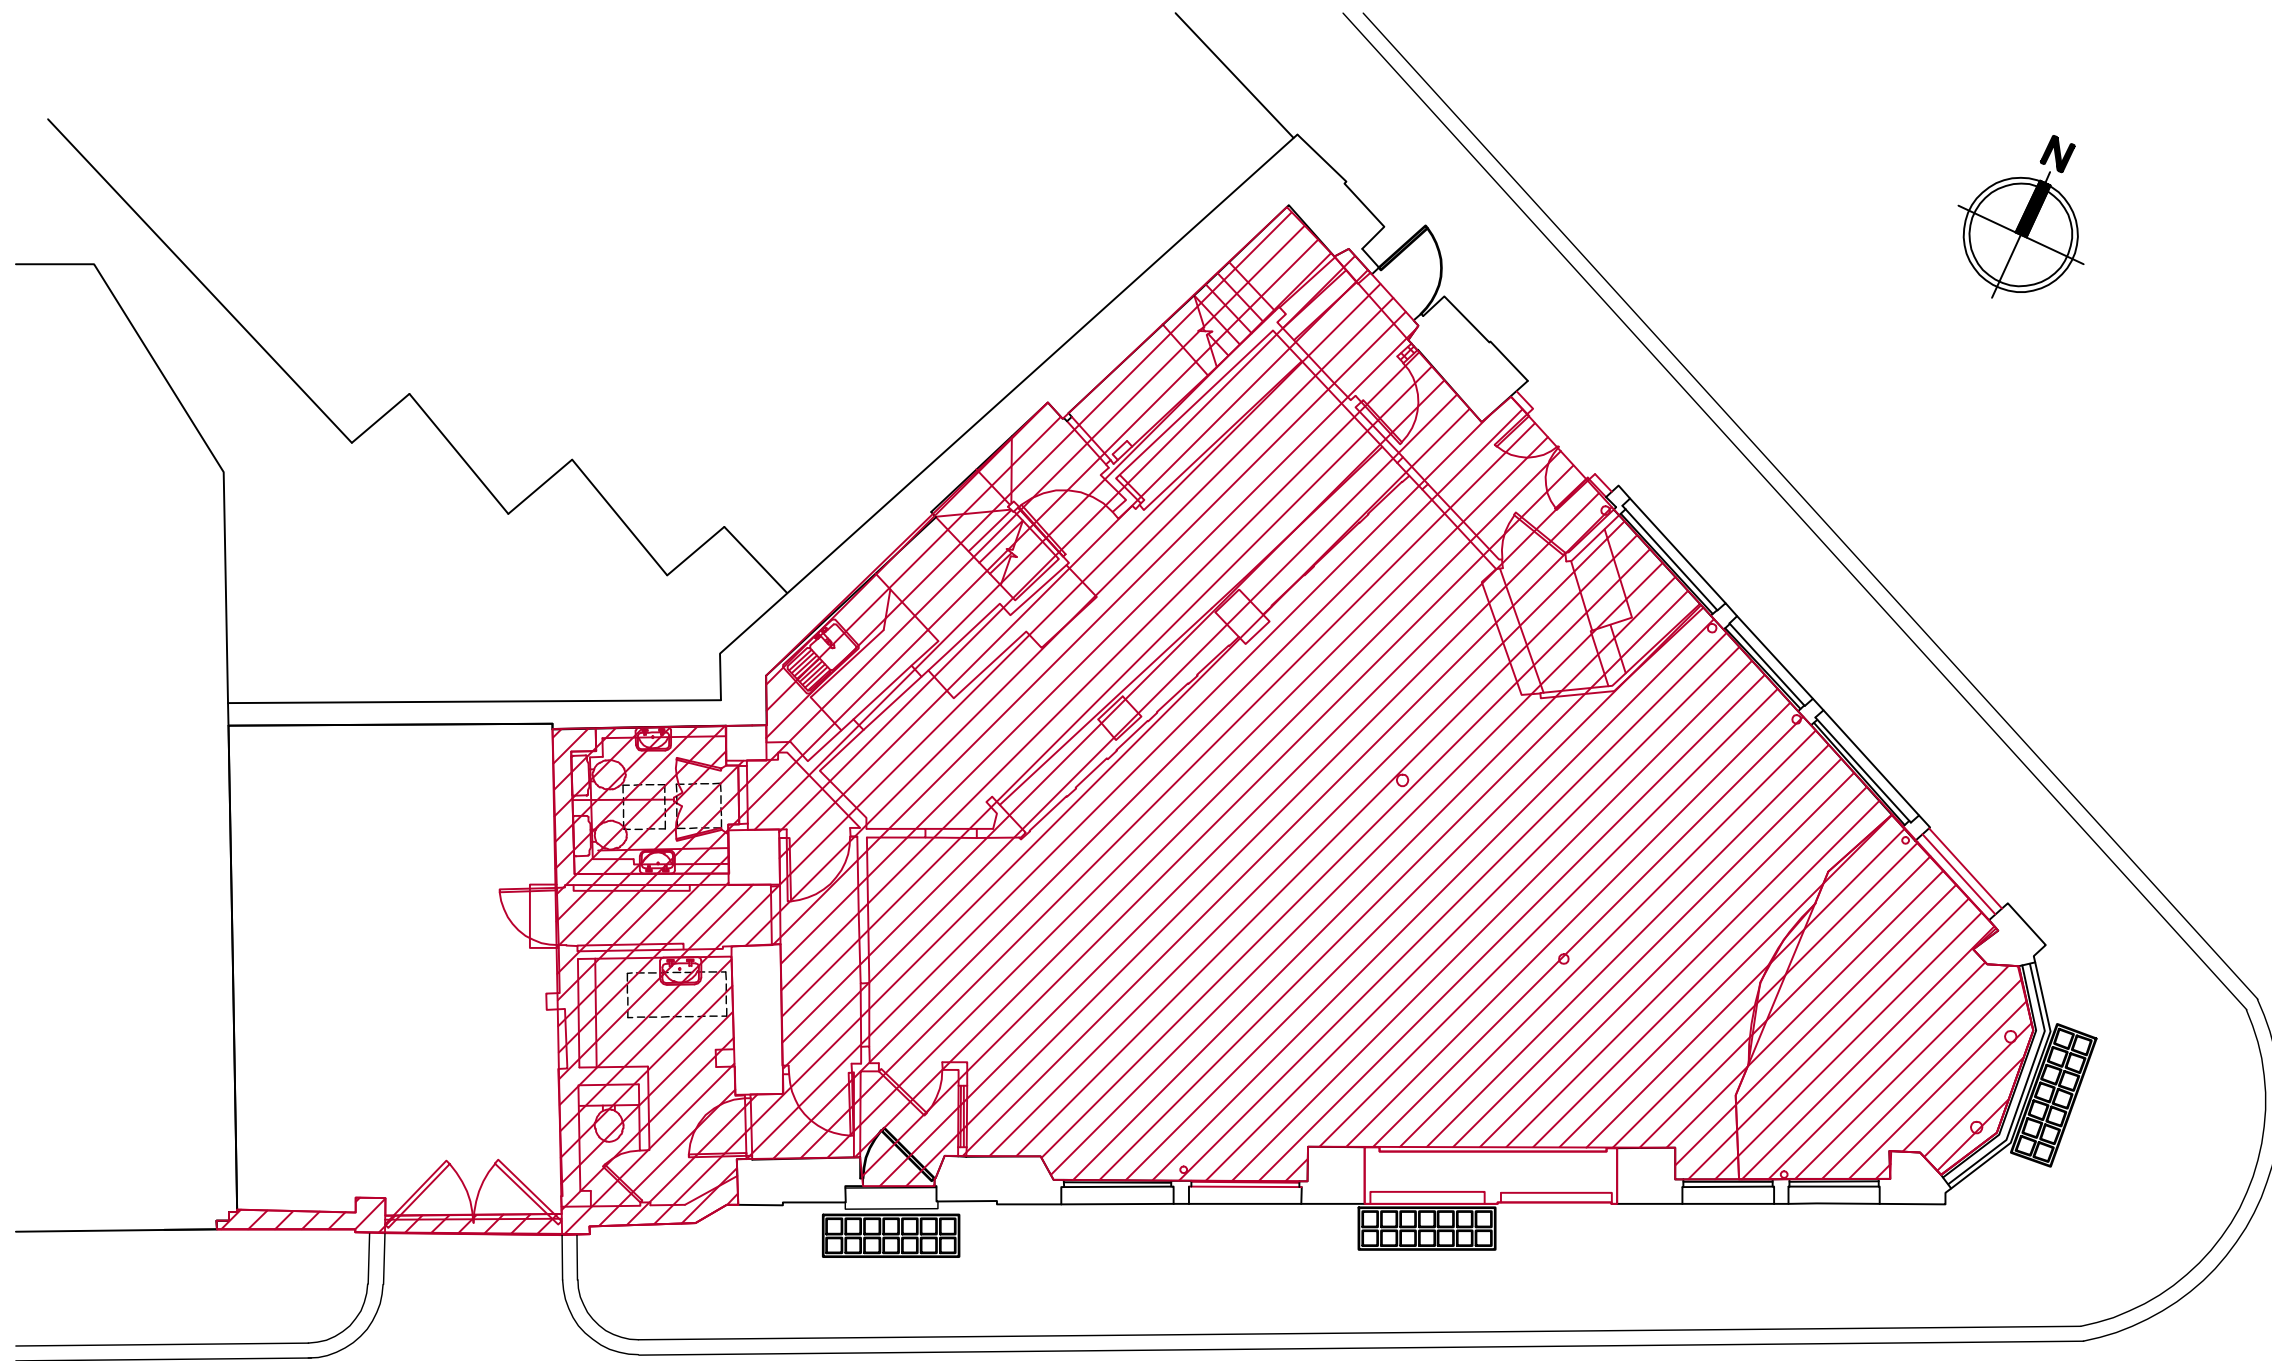

1 Ground Floor Demolition plan  
 scale 1:100



NOTES

 Hatch indicates structures to be demolished.

**TG**  
**STUDIO**  
 Architecture & Interior Design

10 RATHBONE PLACE LONDON W1P 7QB 7486 3828 F 020 7486 5659 WWW.TG-STUDIO.CO.UK

PROJECT  
 2 BRITANNIA STREET  
 WC1X 9JE

DRAWING  
 GROUND FLOOR  
 DEMOLITION PLAN

DATE 2013.10.21  
 DRAWN BY WL  
 CHECKED BY TG

STATUS PLANNING  
 SCALE 1:100 @ A3

DWG. NO. DEM-001  
 SHEET A

NOTE  
 DO NOT SCALE FROM THIS DRAWING  
 THIS IS A CONCEPT DRAWING AND FORMS THE CONCEPT BRIEF TO THE PROJECT ARCHITECT  
 INFORMATION CONTAINED WITHIN THIS DRAWING IS THE SOLE COPYRIGHT OF  
 TG STUDIO AND IS NOT TO BE REPRODUCED WITHOUT PERMISSION  
 TG STUDIO IS TO BE NOTIFIED IMMEDIATELY OF ANY DISCREPANCIES

PLANNING APPLICATION  
 A - HATCHING COLOUR & TITLE BLOCK  
 SCALE AMENDED


21.10.2013  
 06.11.2013



1 First Floor Demolition plan  
 scale 1:100



NOTES

 Hatch indicates structures to be demolished.

**TG**  
**STUDIO**  
 Architecture & Interior Design

10 RATHBONE PLACE LONDON W1P 7HP T 020 7486 5828 F 020 7486 5697 WWW.TG-STUDIO.CO.UK

PROJECT  
 2 BRITANNIA STREET  
 WC1X 9JE

DRAWING  
 FIRST FLOOR  
 DEMOLITION PLAN

DATE 2013.10.21  
 DRAWN BY WL  
 CHECKED BY TG

STATUS PLANNING  
 SCALE 1:100 @ A3

DWG NO. DEM-002  
 REVISION A

NOTE  
 DO NOT SCALE FROM THIS DRAWING  
 THIS IS A CONCEPT DRAWING AND FORMS THE CONCEPT BRIEF TO THE PROJECT ARCHITECT  
 INFORMATION CONTAINED WITHIN THIS DRAWING IS THE SOLE COPYRIGHT OF  
 TG STUDIO AND IS NOT TO BE REPRODUCED WITHOUT PERMISSION  
 TG STUDIO IS TO BE NOTIFIED IMMEDIATELY OF ANY DISCREPANCIES

PLANNING APPLICATION  
 A - HATCHING COLOUR & TITLE BLOCK  
 SCALE AMENDED

21.10.2013  
 06.11.2013



1 Second Floor Demolition plan  
 scale 1:100



**NOTES**  
 Hatched structures to be demolished.

**TG STUDIO**  
 Architecture & Interior Design  
 10 RATHBONE PLACE LONDON W1P 7HP T 020 7486 5828 F 020 7486 5697 WWW.TG-STUDIO.CO.UK

PROJECT  
 2 BRITANNIA STREET  
 WC1X 9JE

DRAWING  
 SECOND FLOOR  
 DEMOLITION PLAN


DATE 2013.10.21 DRAWN BY WL CHECKED BY TG

STATUS PLANNING SCALE @ A3 1:100 @ A3

DWG NO. DEM-003 REF A


NOTE  
 DO NOT SCALE FROM THIS DRAWING  
 THIS IS A CONCEPT DRAWING AND FORMS THE CONCEPT BRIEF TO THE PROJECT ARCHITECT  
 INFORMATION CONTAINED WITHIN THIS DRAWING IS THE SOLE COPYRIGHT OF  
 TG STUDIO AND IS NOT TO BE REPRODUCED WITHOUT PERMISSION  
 TG STUDIO IS TO BE NOTIFIED IMMEDIATELY OF ANY DISCREPANCIES

PLANNING APPLICATION  
 A - HATCHING COLOUR & TITLE BLOCK  
 SCALE AMENDED  
 21.10.2013  
 06.11.2013

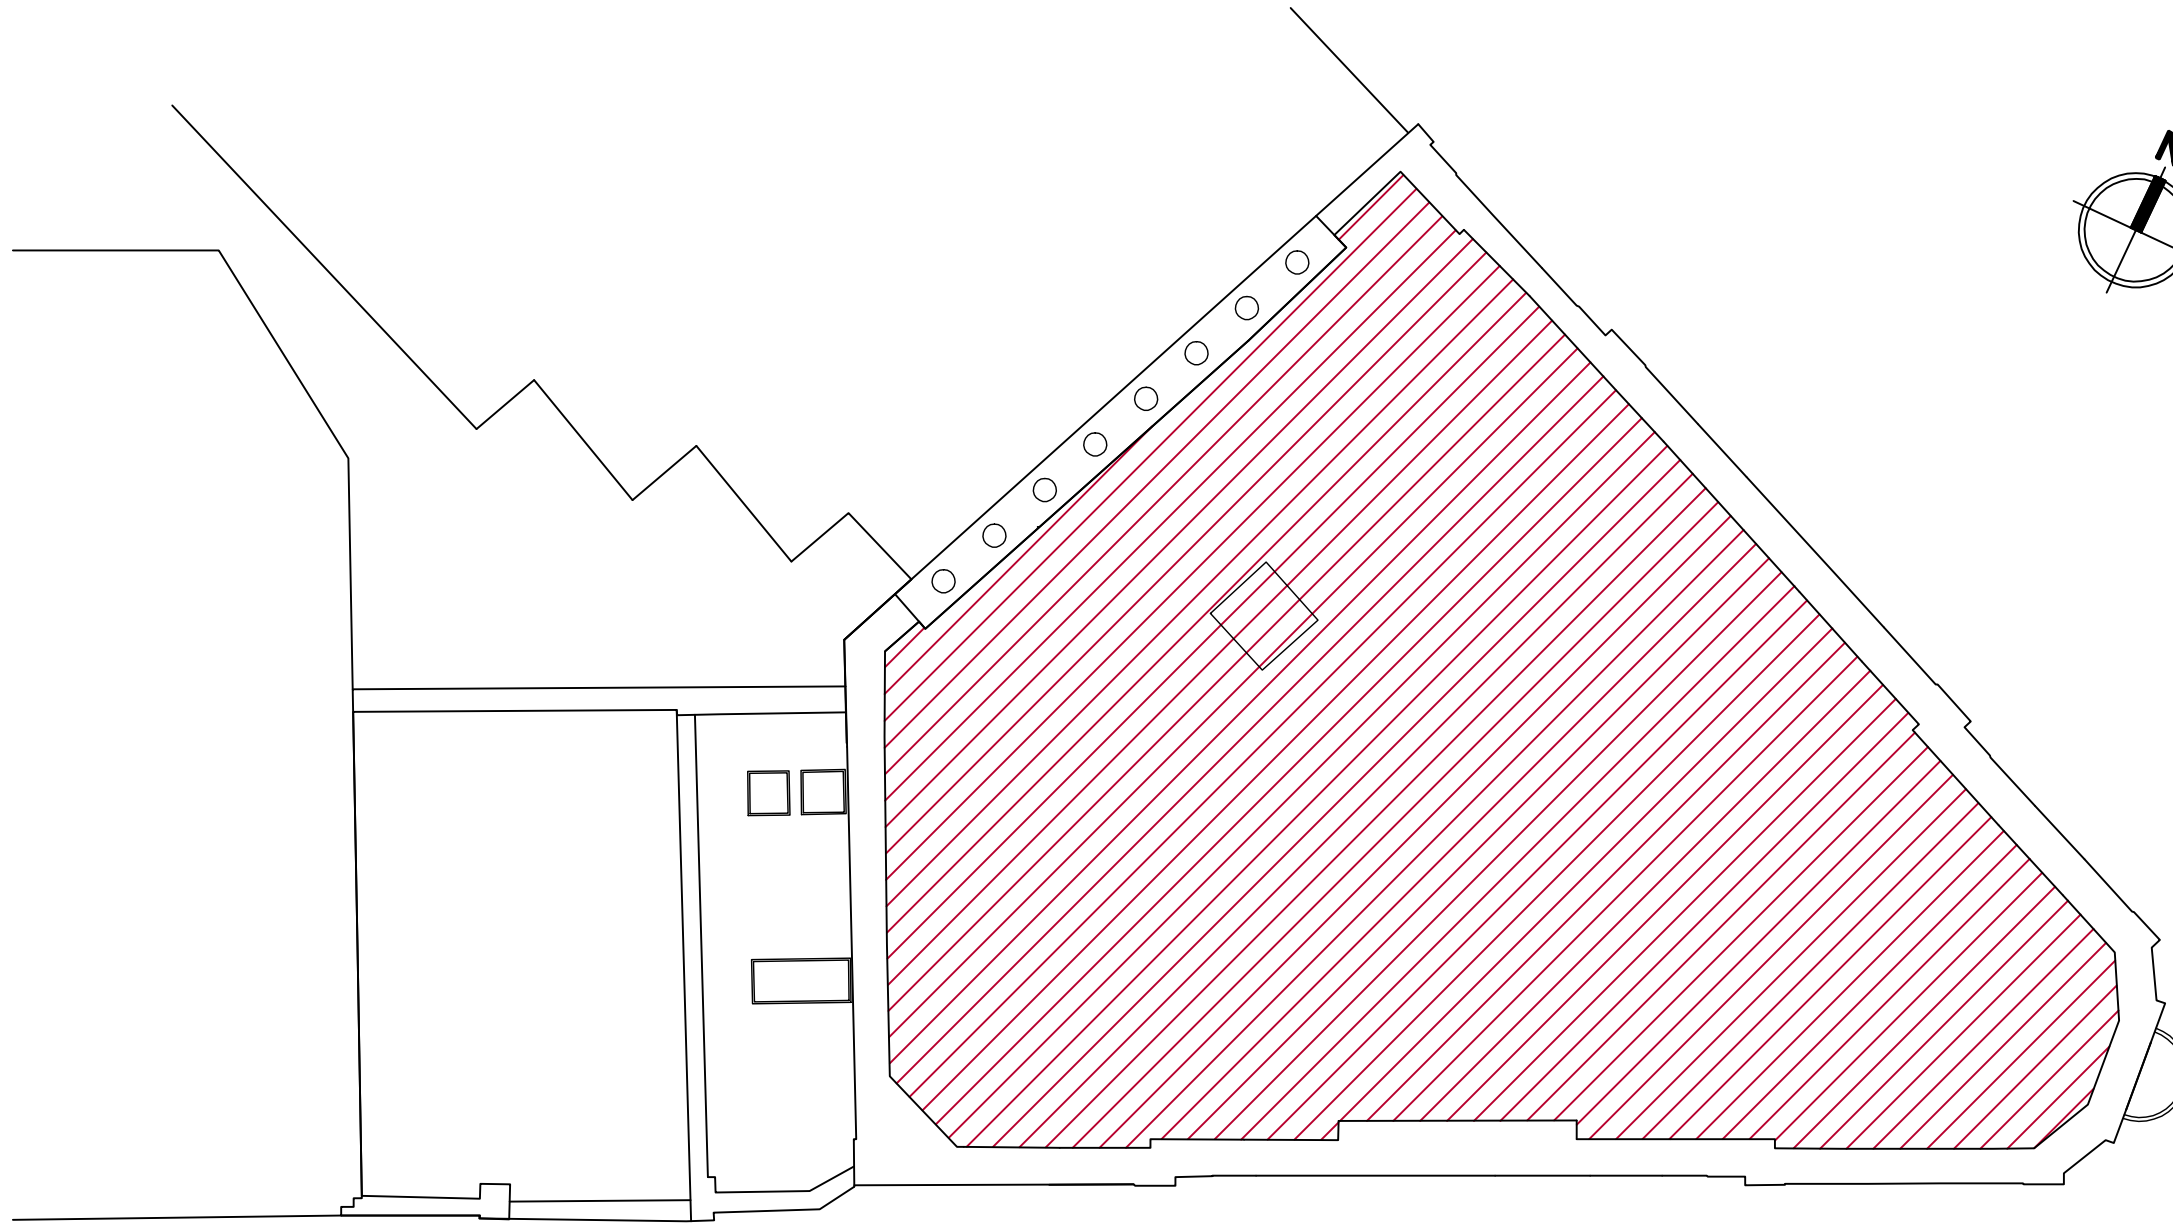

1 Roof Floor demolition plan  
 scale 1:100

NOTES

 Hatch indicates structures to be demolished.

  
**STUDIO**  
 Architecture & Interior Design  
 10 RATHBONE PLACE LONDON W1P 7HP T 020 7486 5828 F 020 7486 5697 WWW.TG-STUDIO.CO.UK

PROJECT 2 BRITANNIA STREET  
 WC1X 9JE

DRAWING ROOF FLOOR  
 DEMOLITION PLAN

DATE 2013.10.21 DRAWN BY WL CHECKED BY TG

STATUS PLANNING SCALE @ A3 1:100 @ A3

DWG NO. DEM-004 REF A