


NOTE  
 DO NOT SCALE FROM THIS DRAWING  
 THIS IS A CONCEPT DRAWING AND FORMS THE CONCEPT BRIEF TO THE PROJECT ARCHITECT  
 INFORMATION CONTAINED WITHIN THIS DRAWING IS THE SOLE COPYRIGHT OF  
 TG STUDIO AND IS NOT TO BE REPRODUCED WITHOUT PERMISSION  
 TG STUDIO IS TO BE NOTIFIED IMMEDIATELY OF ANY DISCREPANCIES

PLANNING APPLICATION  
 A - TITLE BLOCK & SCALE AMENDED  
 21.10.2013  
 06.11.2013

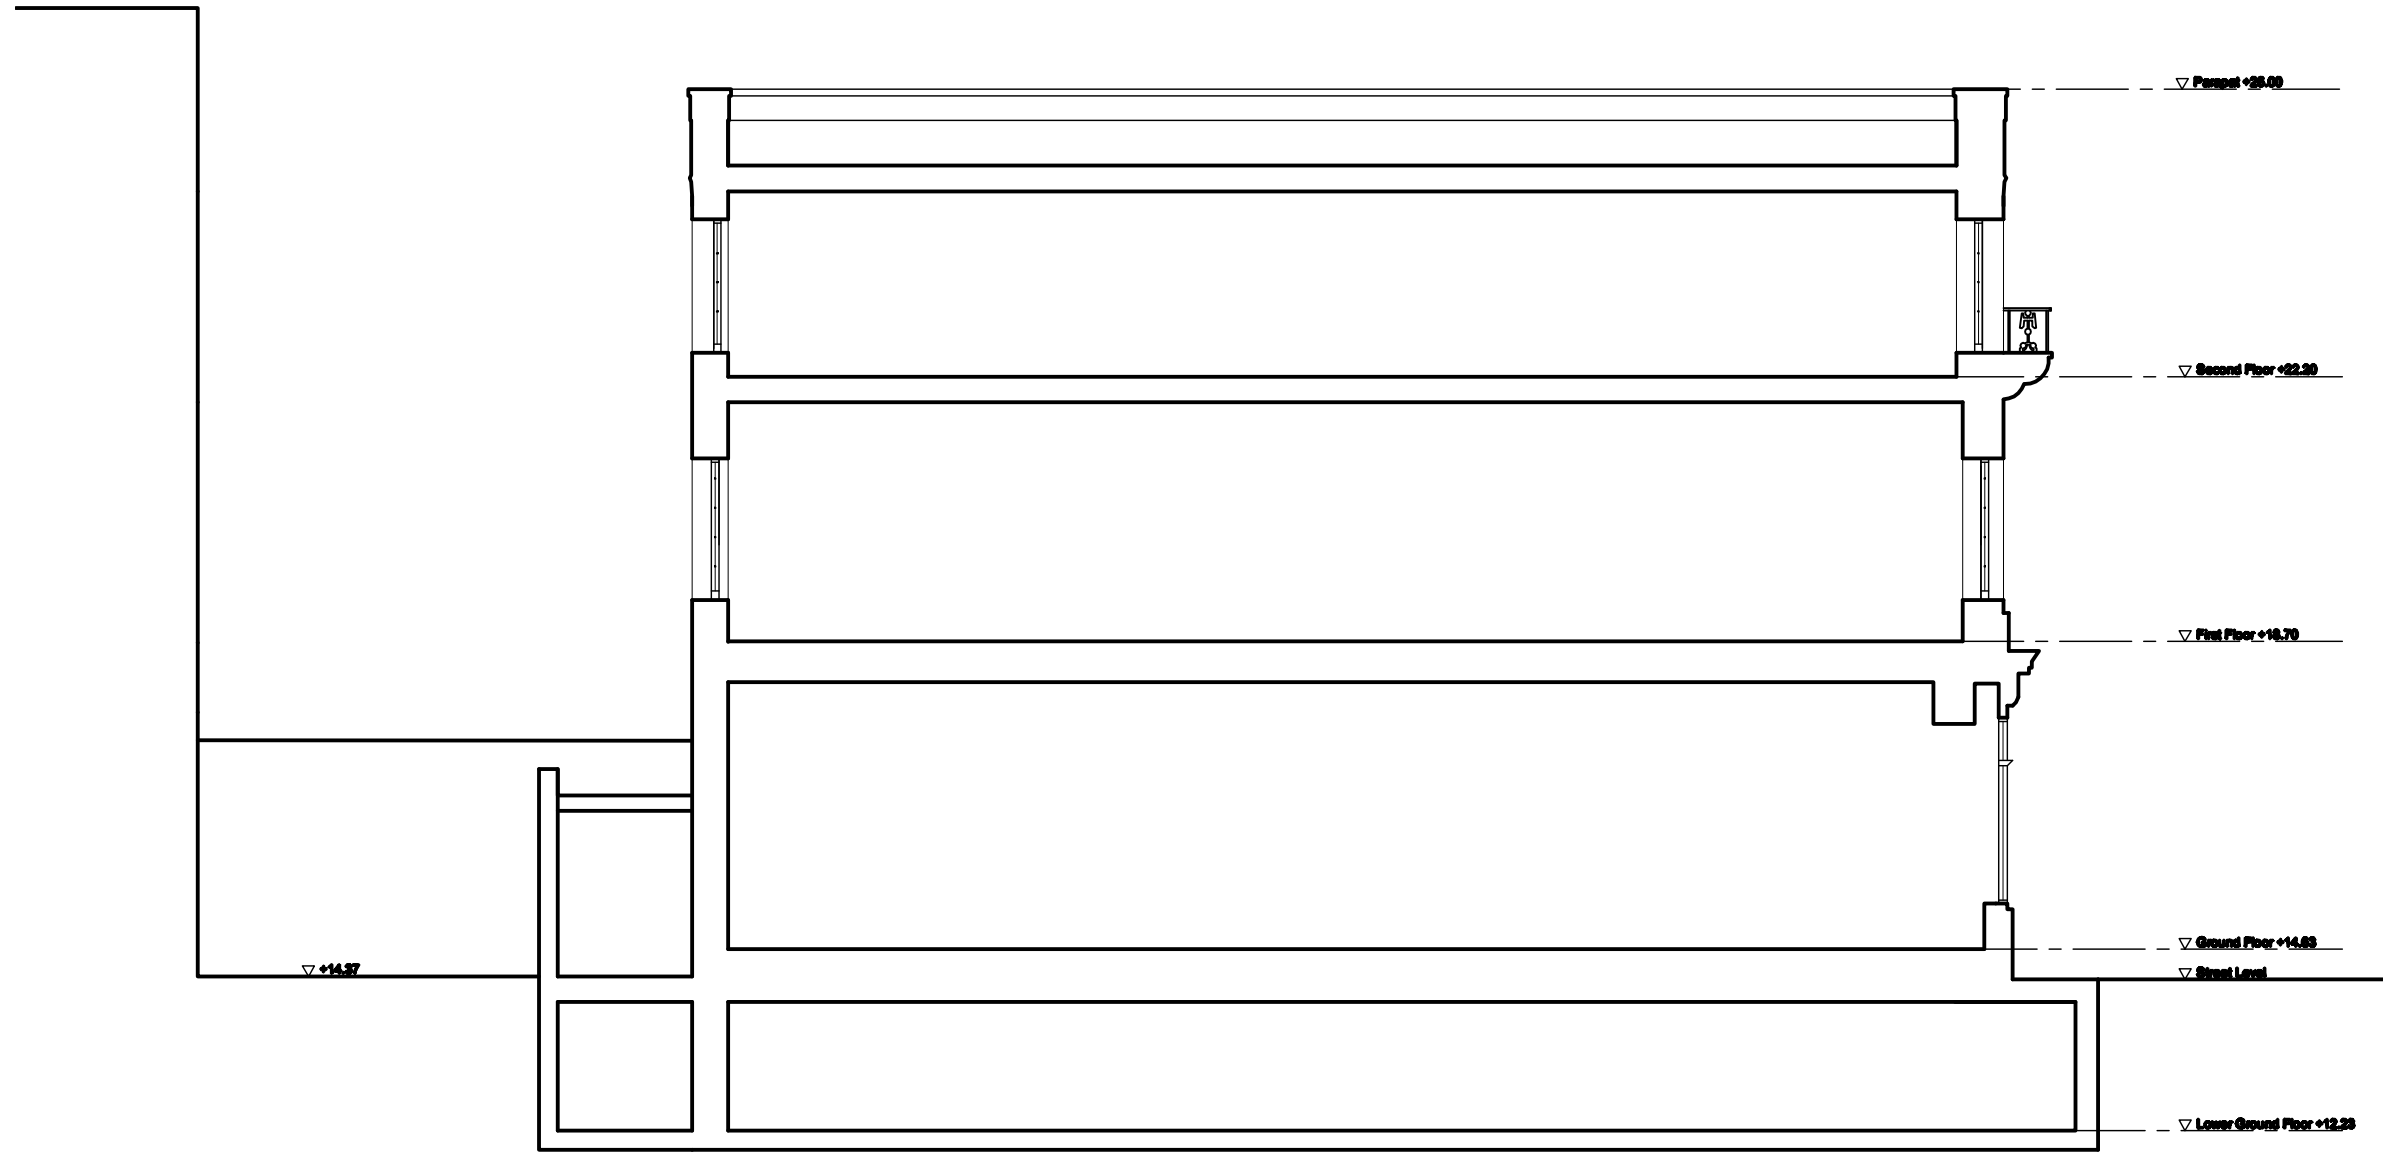

1 Section AA  
 scale 1:100



**TG**  
**STUDIO**  
 Architecture & Interior Design  
 10 RATHBONE PLACE LONDON W1P 7HP T 020 7486 3828 F 020 7486 5697 WWW.TG-STUDIO.CO.UK

PROJECT  
 2 BRITANNIA STREET  
 WC1X 9JE

DRAWING  
 EXISTING SECTION AA


DATE 2013.10.21  
 DRAWN BY WL  
 CHECKED BY TG

STATUS PLANNING  
 SCALE 1:100 @ A3

DWG NO. SE-113  
 REF A

NOTE  
 DO NOT SCALE FROM THIS DRAWING  
 THIS IS A CONCEPT DRAWING AND FORMS THE CONCEPT BRIEF TO THE PROJECT ARCHITECT  
 INFORMATION CONTAINED WITHIN THIS DRAWING IS THE SOLE COPYRIGHT OF  
 TG STUDIO AND IS NOT TO BE REPRODUCED WITHOUT PERMISSION  
 TG STUDIO IS TO BE NOTIFIED IMMEDIATELY OF ANY DISCREPANCIES

PLANNING APPLICATION  
 A - TITLE BLOCK & SCALE AMENDED  
 21.10.2013  
 06.11.2013

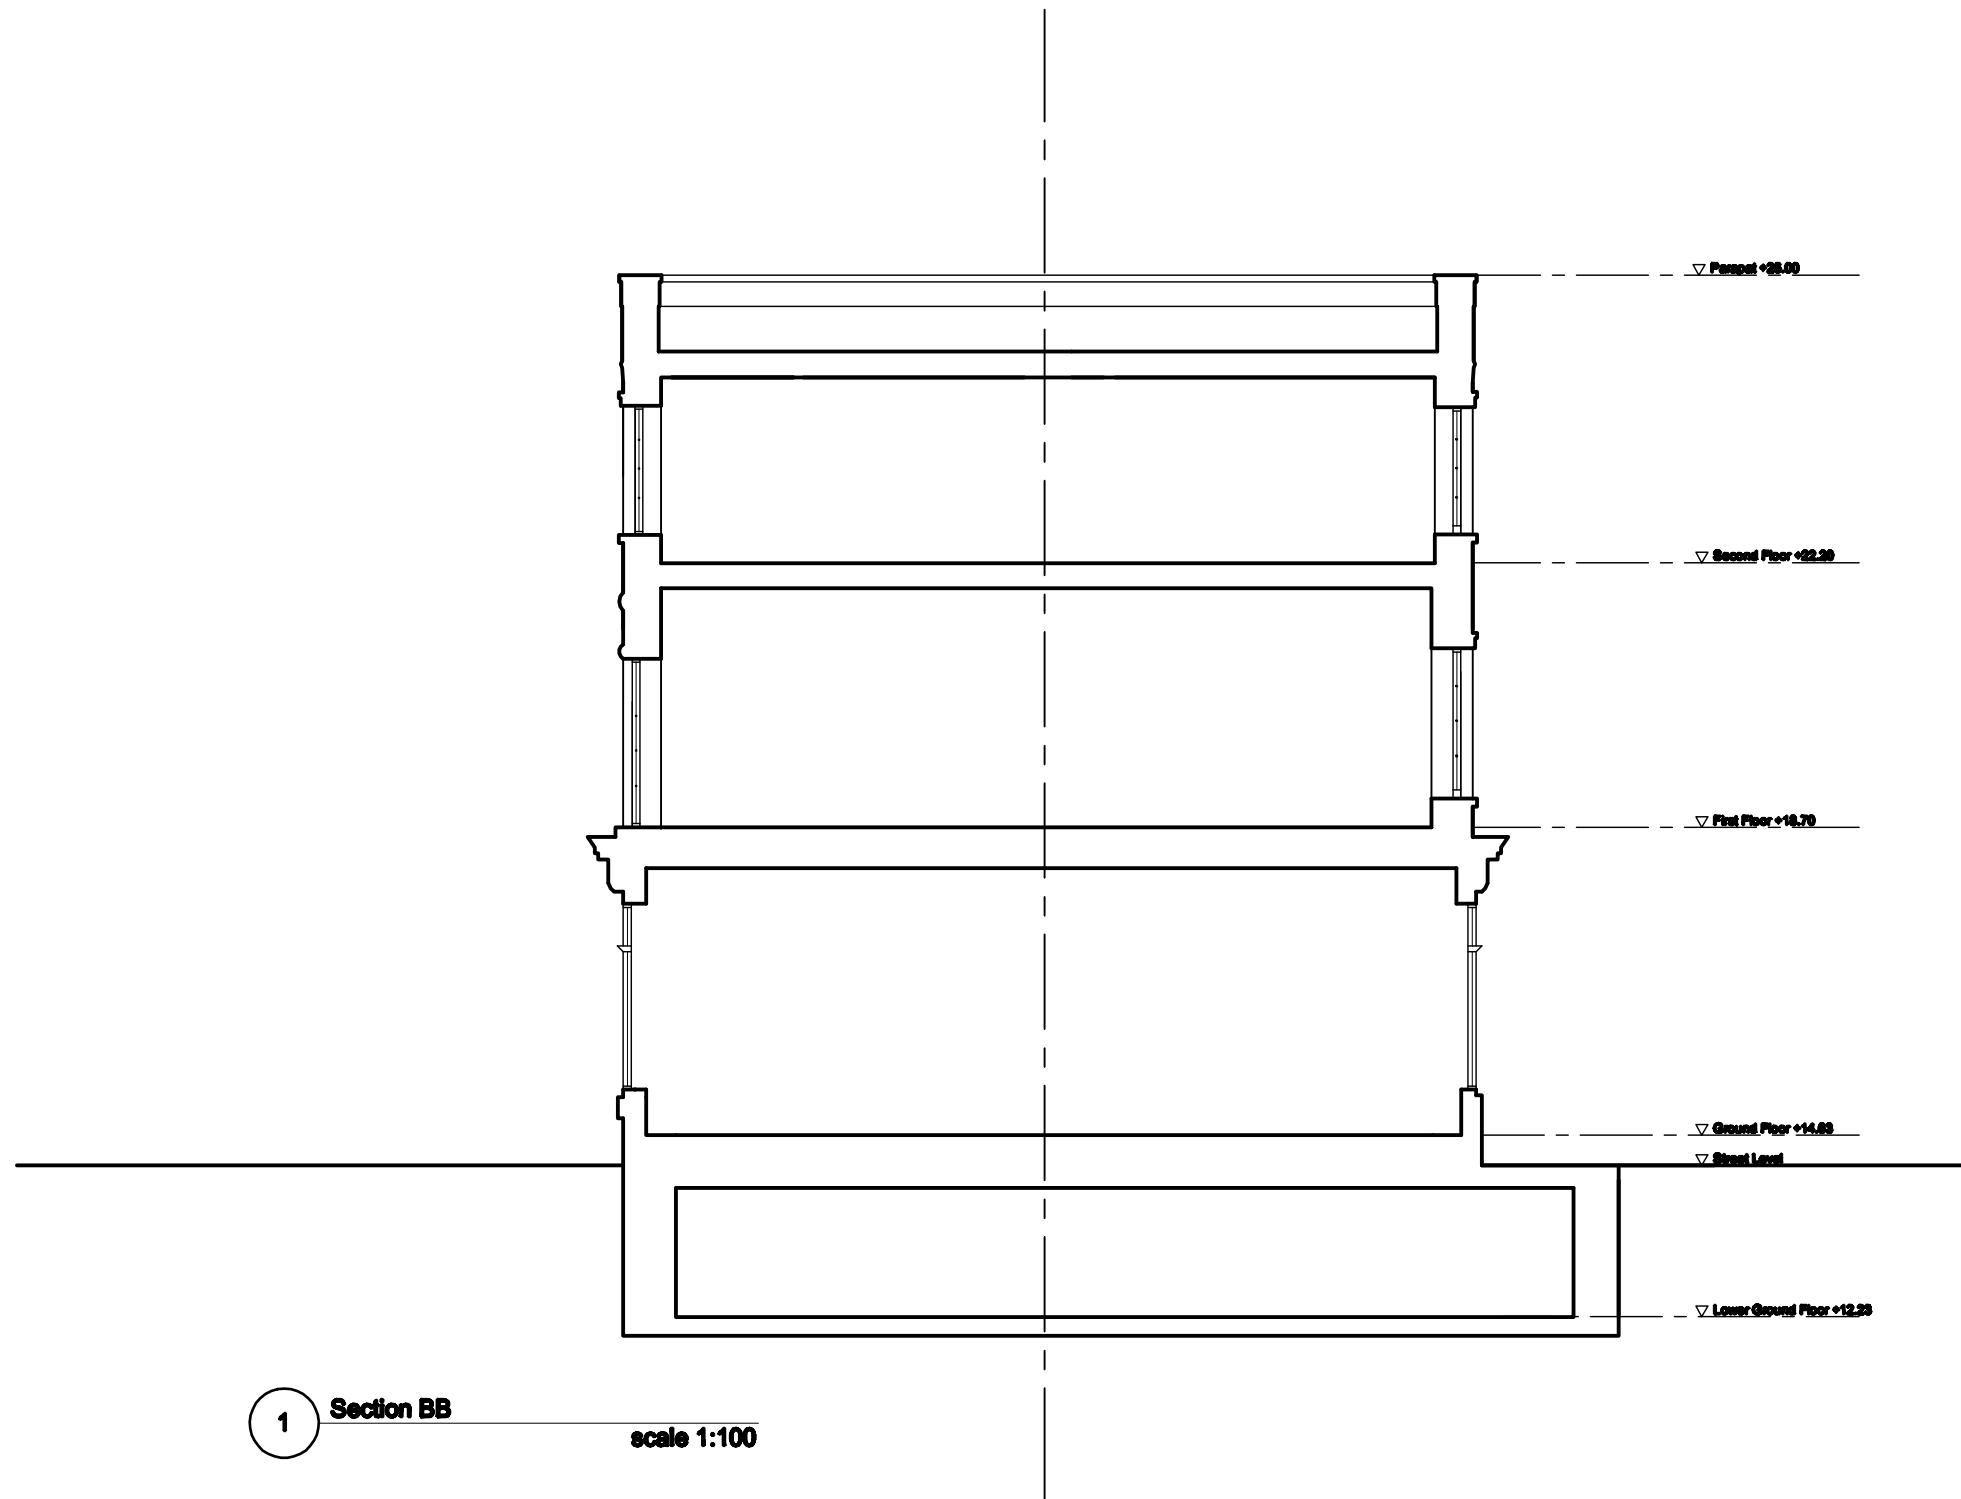

1 Section BB  
 scale 1:100



  
**STUDIO**  
 Architecture & Interior Design  
10 RATHBONE PLACE LONDON W1P 7HP T 020 7486 3828 F 020 7486 5697 WWW.TG-STUDIO.CO.UK

PROJECT  
 2 BRITANNIA STREET  
 WC1X 9JE

DRAWING  
 EXISTING SECTION BB

DATE 2013.10.21  
 DRAWN BY WL  
 CHECKED BY TG


STATUS PLANNING  
 SCALE @ A3 1:100 @ A3

DWG NO. SE-114  
 REF A

NOTE  
 DO NOT SCALE FROM THIS DRAWING  
 THIS IS A CONCEPT DRAWING AND FORMS THE CONCEPT BRIEF TO THE PROJECT ARCHITECT  
 INFORMATION CONTAINED WITHIN THIS DRAWING IS THE SOLE COPYRIGHT OF  
 TG STUDIO AND IS NOT TO BE REPRODUCED WITHOUT PERMISSION  
 TG STUDIO IS TO BE NOTIFIED IMMEDIATELY OF ANY DISCREPANCIES

PLANNING APPLICATION

06.11.2013

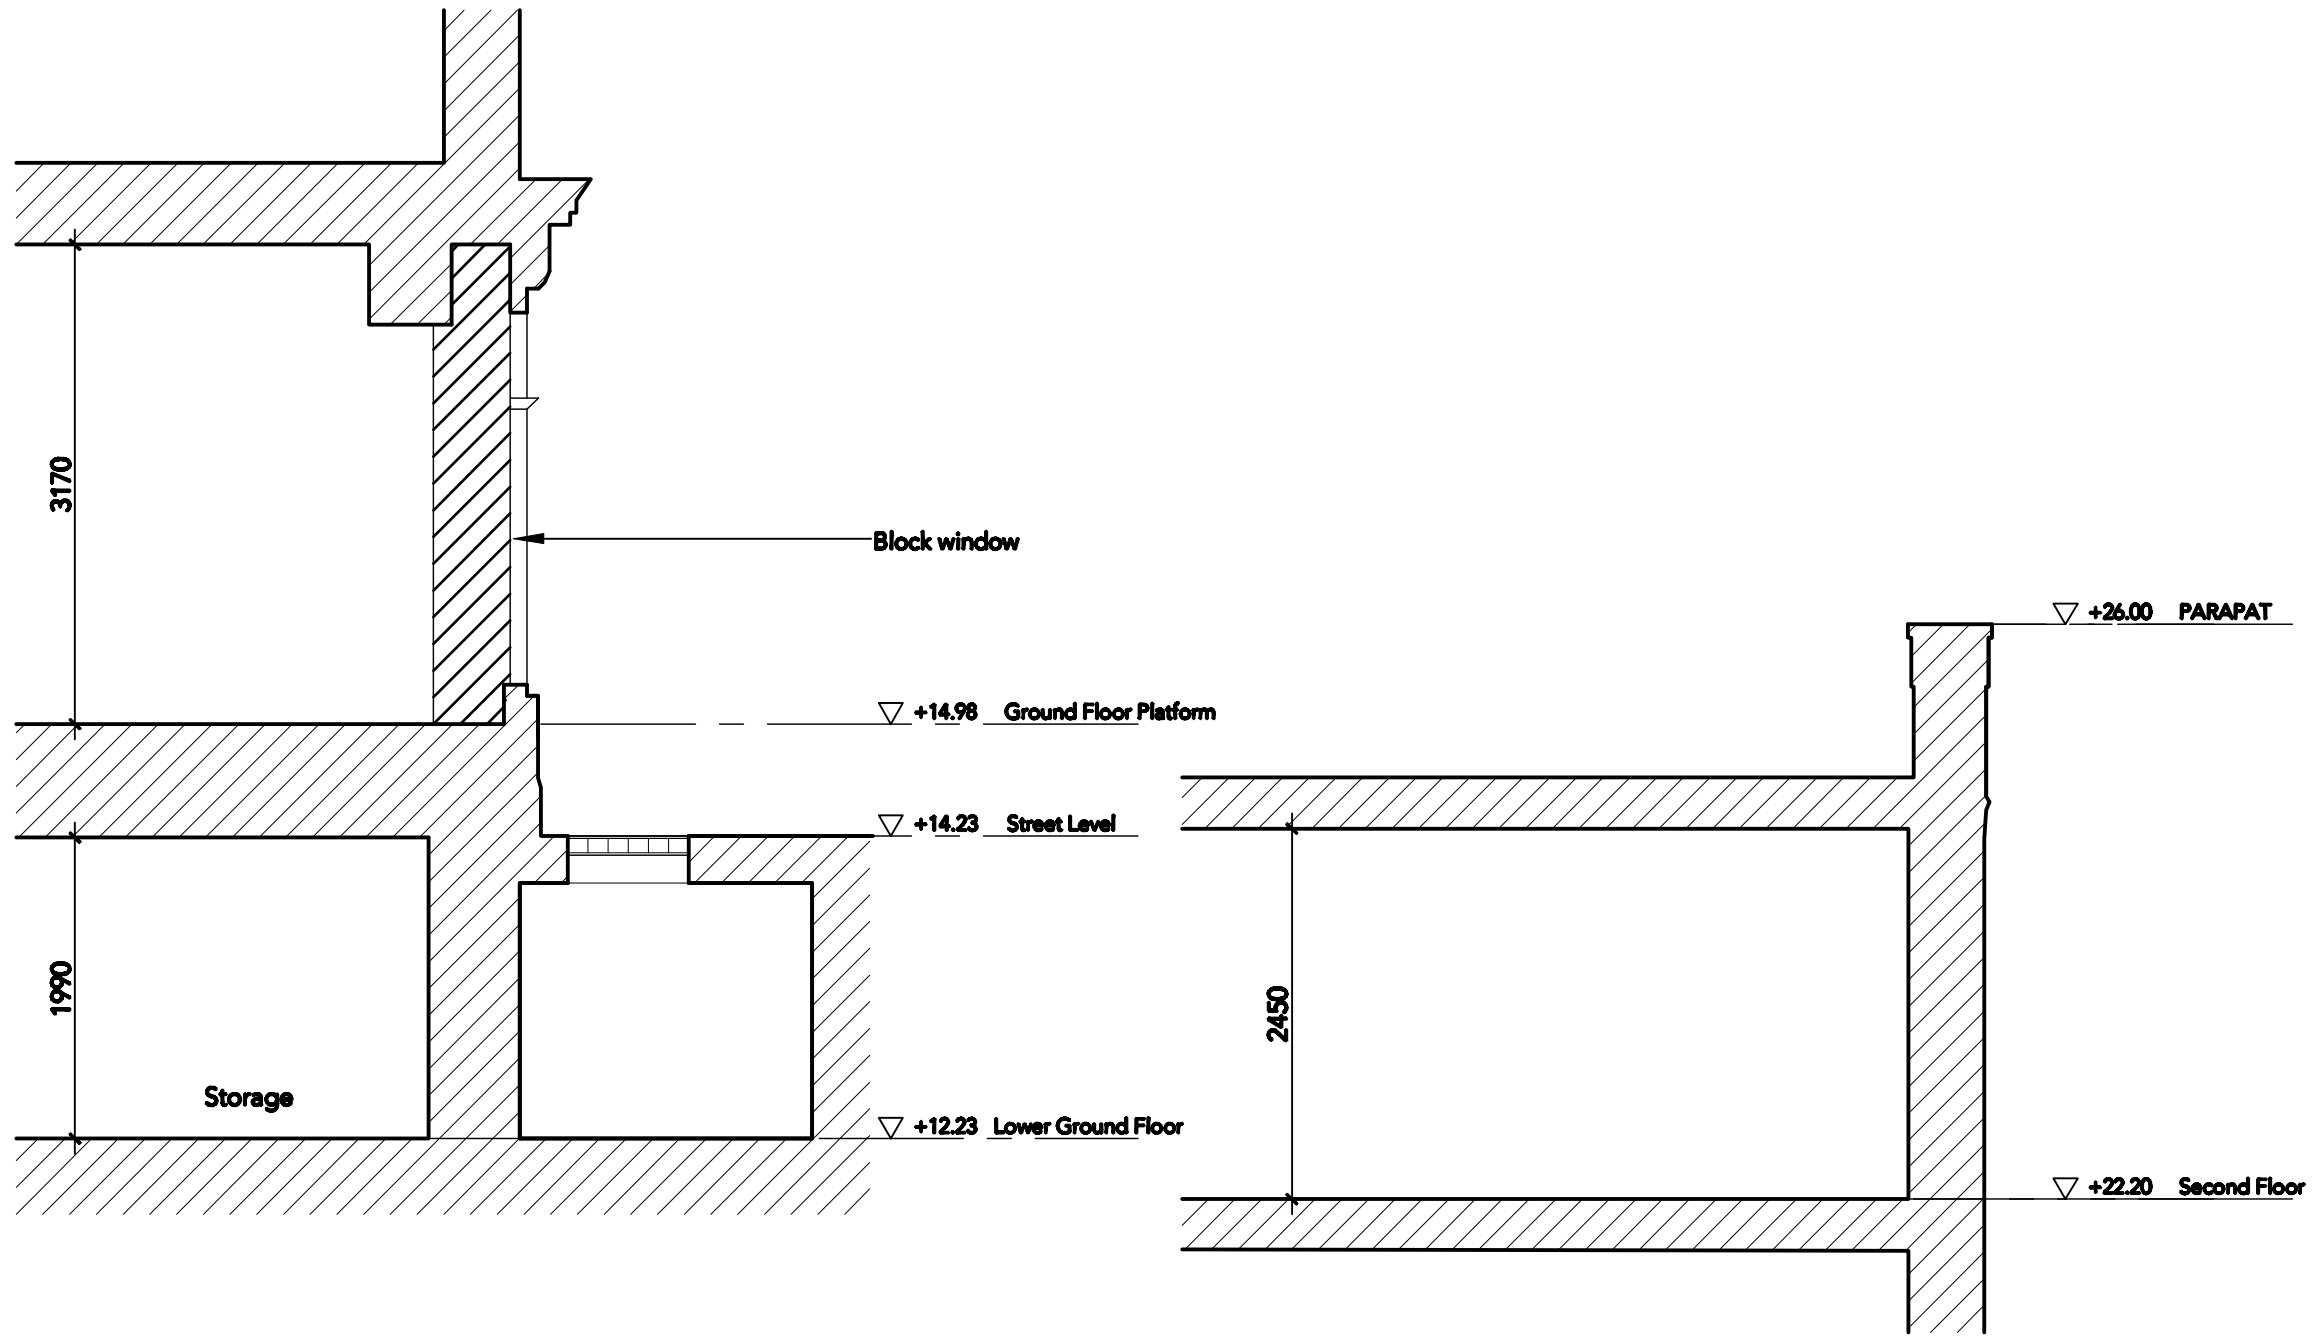

1 Existing Section through vaults  
 scale 1:50

2 Existing Section through roof  
 scale 1:50



**TG**  
**STUDIO**  
 Architecture & Interior Design  
 10 RATHBONE PLACE LONDON W1P 7HP T 020 7686 3828 F 020 7686 5697 WWW.TG-STUDIO.CO.UK

PROJECT  
 2 BRITANNIA STREET  
 WC1X 9JE

DRAWING  
 EXISTING SECTION THROUGH ROOF  
 EXISTING SECTION THROUGH VAULTS

DATE 2013.11.06 DRAWN BY WL CHECKED BY TG

STATUS PLANNING SCALE @ A3 1:50 @ A3

DWG NO. SE-115 REF .