


NOTE
 DO NOT SCALE FROM THIS DRAWING
 THIS IS A CONCEPT DRAWING AND FORMS THE CONCEPT BRIEF TO THE PROJECT ARCHITECT
 INFORMATION CONTAINED WITHIN THIS DRAWING IS THE SOLE COPYRIGHT OF
 TG STUDIO AND IS NOT TO BE REPRODUCED WITHOUT PERMISSION
 TG STUDIO IS TO BE NOTIFIED IMMEDIATELY OF ANY DISCREPANCIES

PLANNING APPLICATION
 A - TITLE BLOCK & SCALE AMENDED
 21.10.2013
 06.11.2013

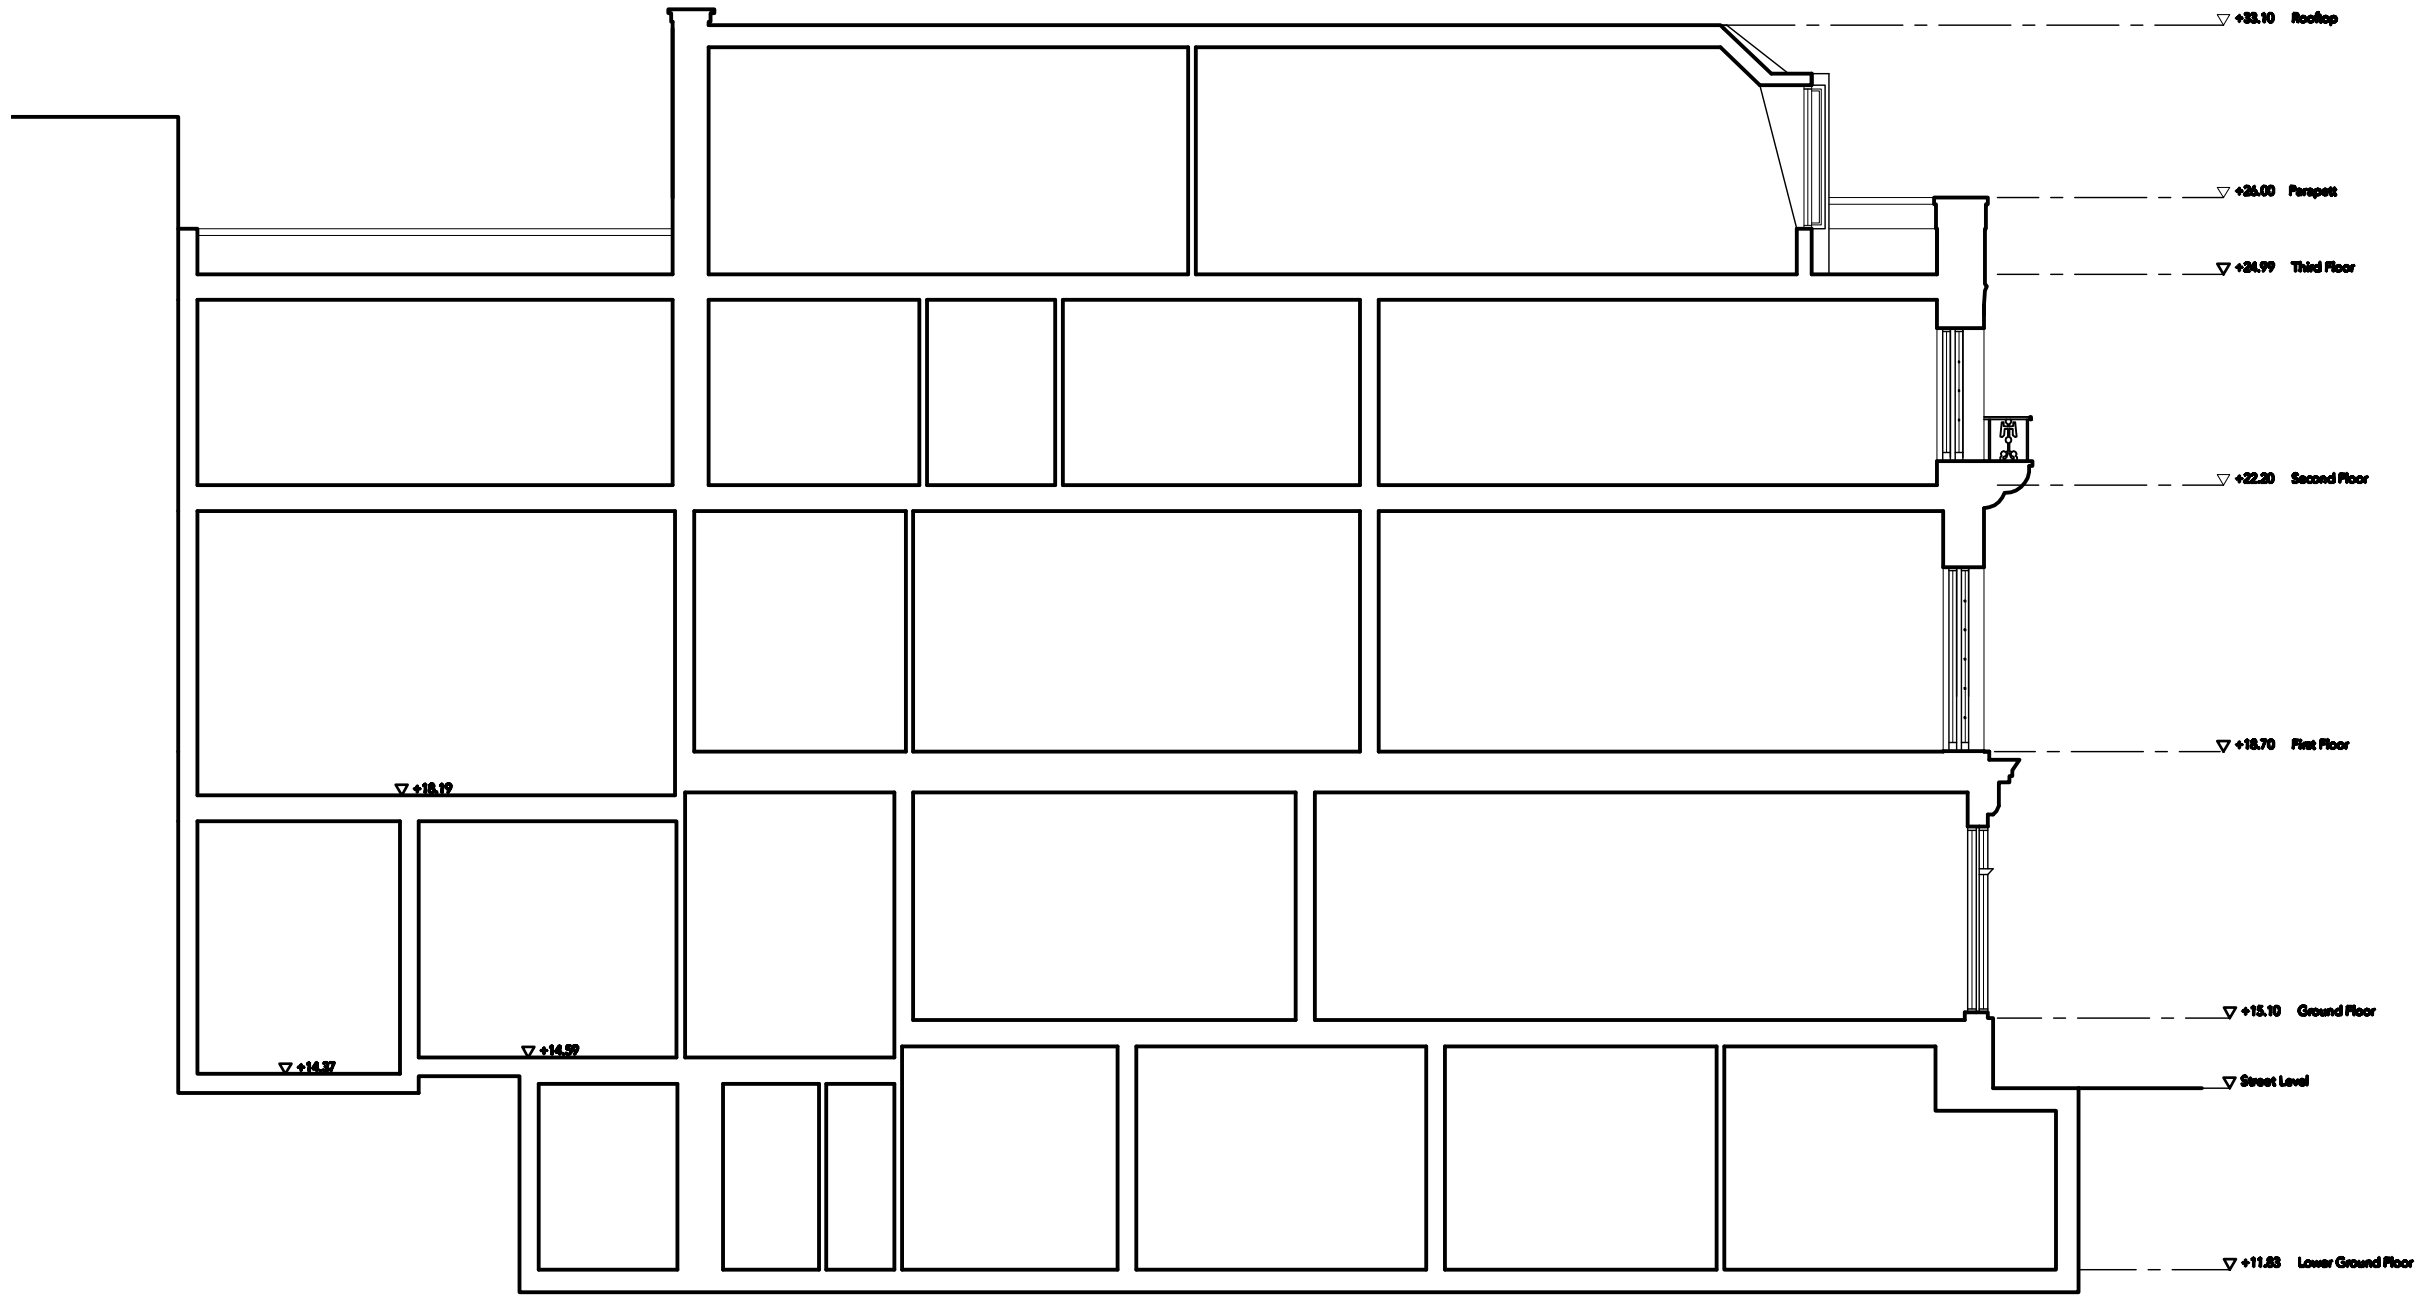

1 Section AA
 scale 1:100



TG
STUDIO
 Architecture & Interior Design
 10 RATHBONE PLACE LONDON W1T 1HP T 020 7486 3828 F 020 7486 5697 WWW.TG-STUDIO.CO.UK

PROJECT
 2 BRITANNIA STREET
 WC1X 9JE

DRAWING
 PROPOSED SECTION AA


DATE 2013.10.21
 DRAWN BY WL
 CHECKED BY TG

STATUS PLANNING
 SCALE 1:100 @ A3

DWG NO. SE-123
 REF A

NOTE
 DO NOT SCALE FROM THIS DRAWING
 THIS IS A CONCEPT DRAWING AND FORMS THE CONCEPT BRIEF TO THE PROJECT ARCHITECT
 INFORMATION CONTAINED WITHIN THIS DRAWING IS THE SOLE COPYRIGHT OF
 TG STUDIO AND IS NOT TO BE REPRODUCED WITHOUT PERMISSION
 TG STUDIO IS TO BE NOTIFIED IMMEDIATELY OF ANY DISCREPANCIES

PLANNING APPLICATION
 A - TITLE BLOCK & SCALE AMENDED
 21.10.2013
 06.11.2013

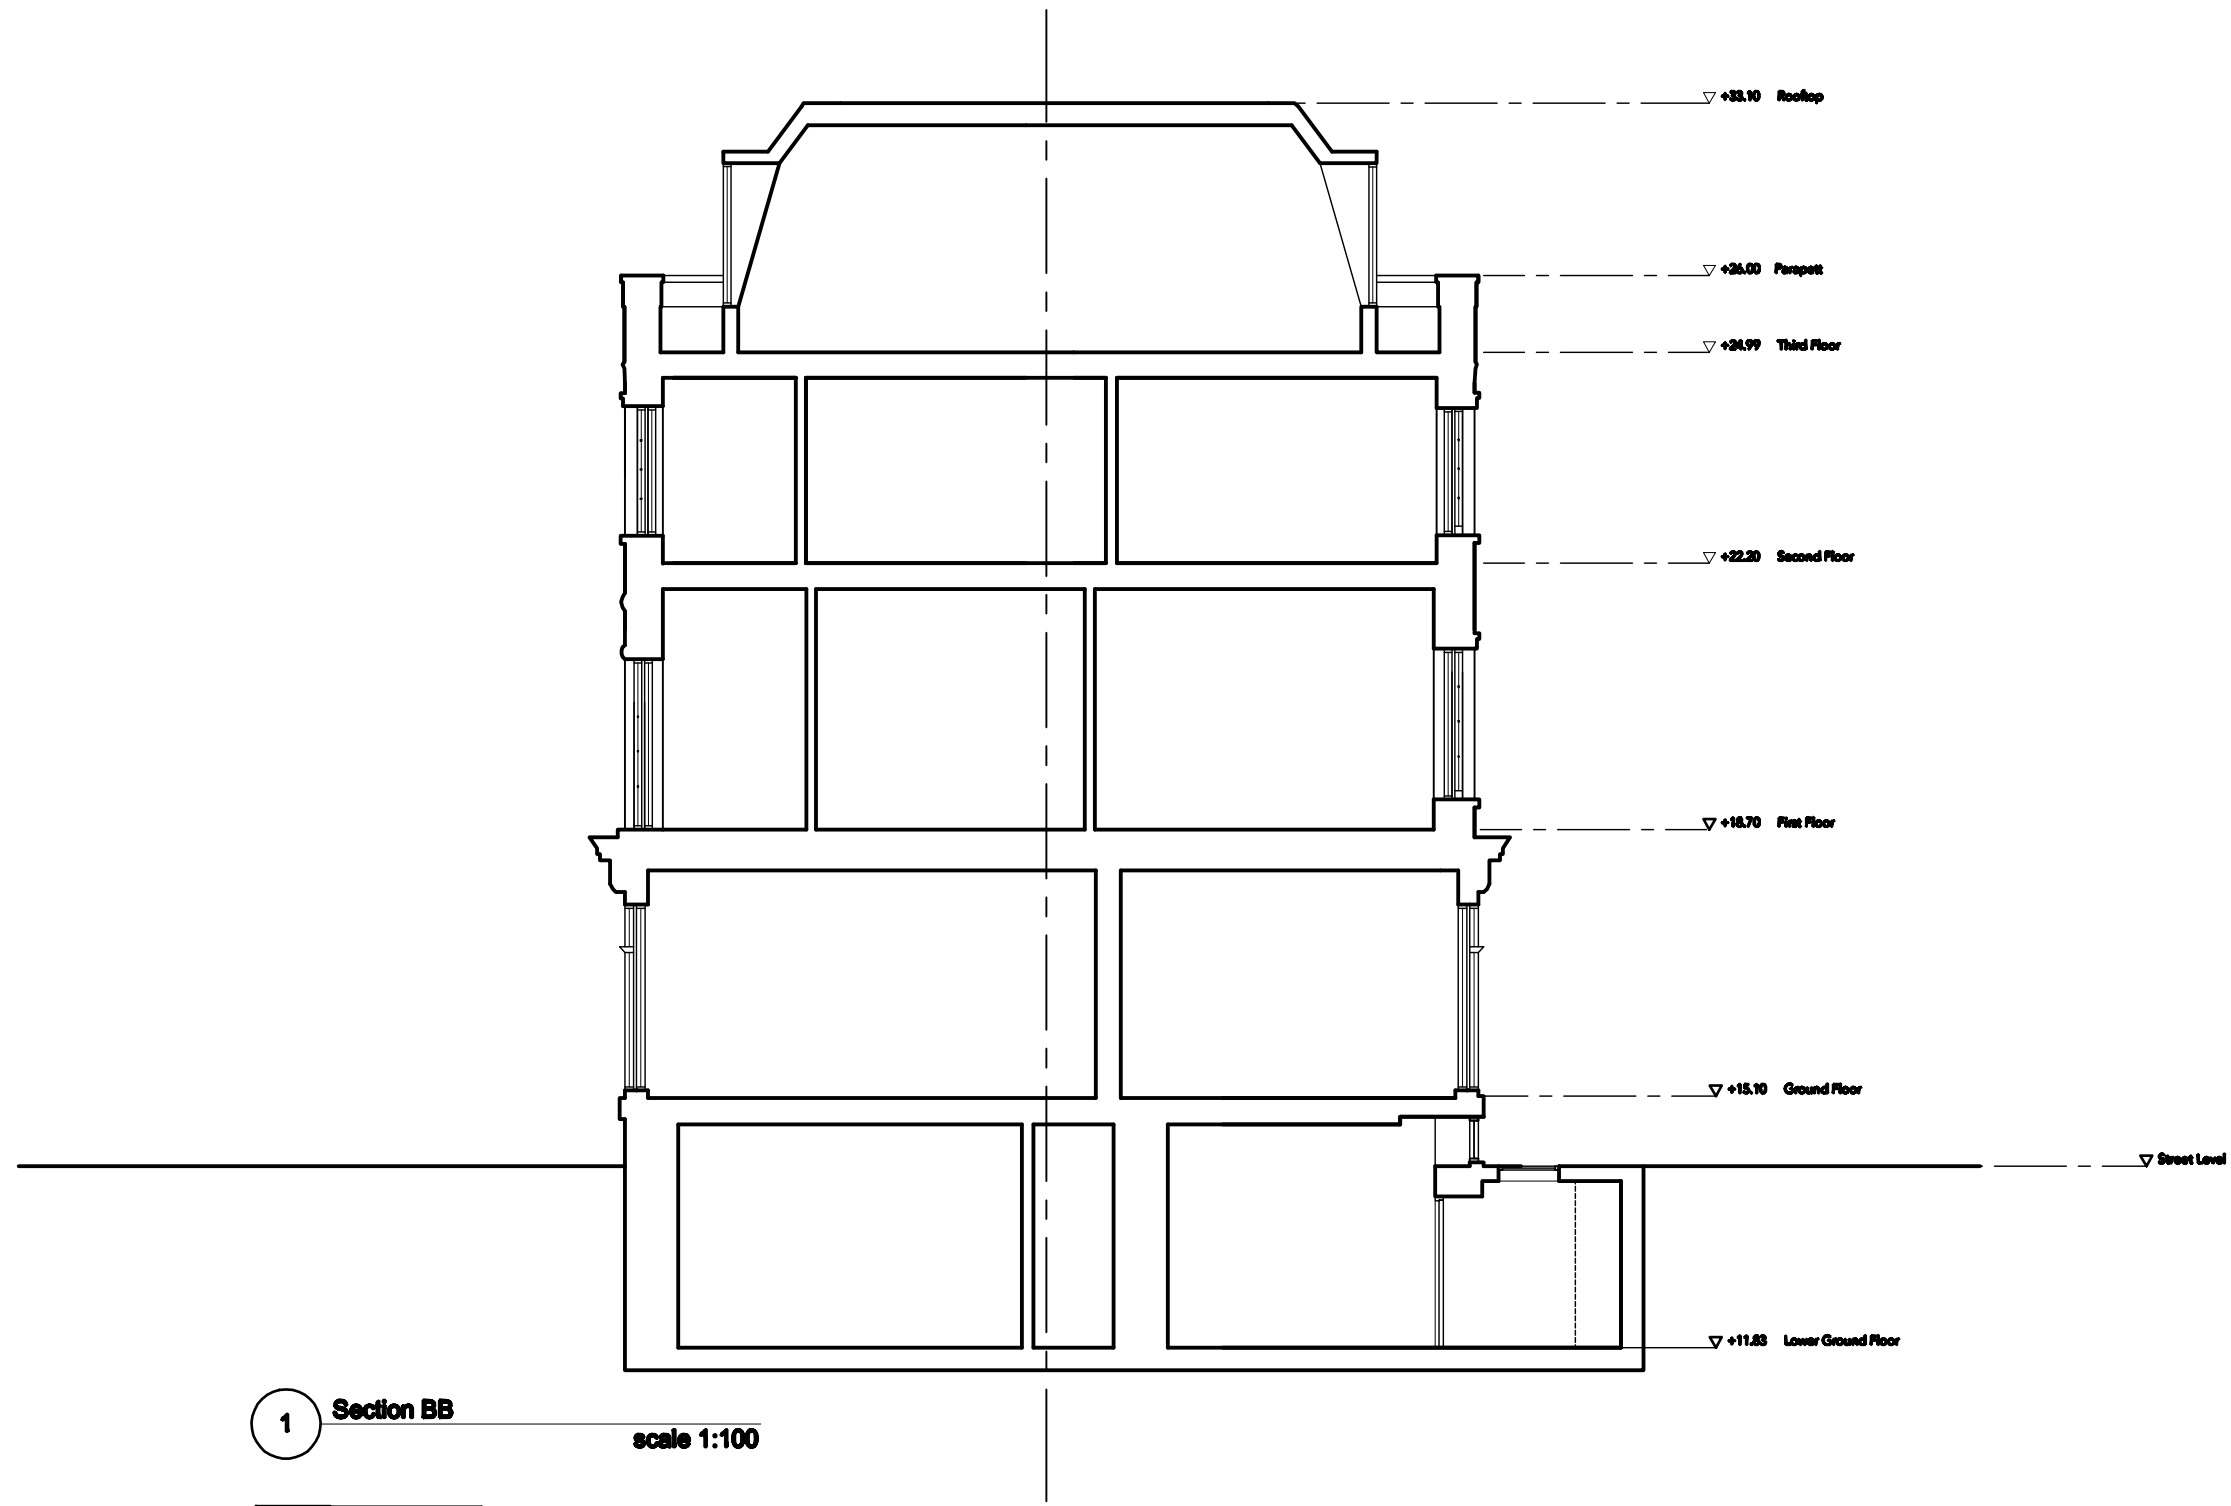

1 Section BB
 scale 1:100



TG
STUDIO
 Architecture & Interior Design
 10 RATHBONE PLACE LONDON W1P 7HP T 020 7486 3828 F 020 7486 5697 WWW.TG-STUDIO.CO.UK

PROJECT
 2 BRITANNIA STREET
 WC1X 9JE

DRAWING
 PROPOSED SECTION BB


DATE 2013.10.21
 DRAWN BY WL
 CHECKED BY TG

STATUS PLANNING
 SCALE 1:100 @ A3

DWG NO. SE-124
 REF A

NOTE
 DO NOT SCALE FROM THIS DRAWING
 THIS IS A CONCEPT DRAWING AND FORMS THE CONCEPT BRIEF TO THE PROJECT ARCHITECT
 INFORMATION CONTAINED WITHIN THIS DRAWING IS THE SOLE COPYRIGHT OF
 TG STUDIO AND IS NOT TO BE REPRODUCED WITHOUT PERMISSION
 TG STUDIO IS TO BE NOTIFIED IMMEDIATELY OF ANY DISCREPANCIES

PLANNING APPLICATION
 A - TITLE BLOCK & SCALE AMENDED
 21.10.2013
 06.11.2013

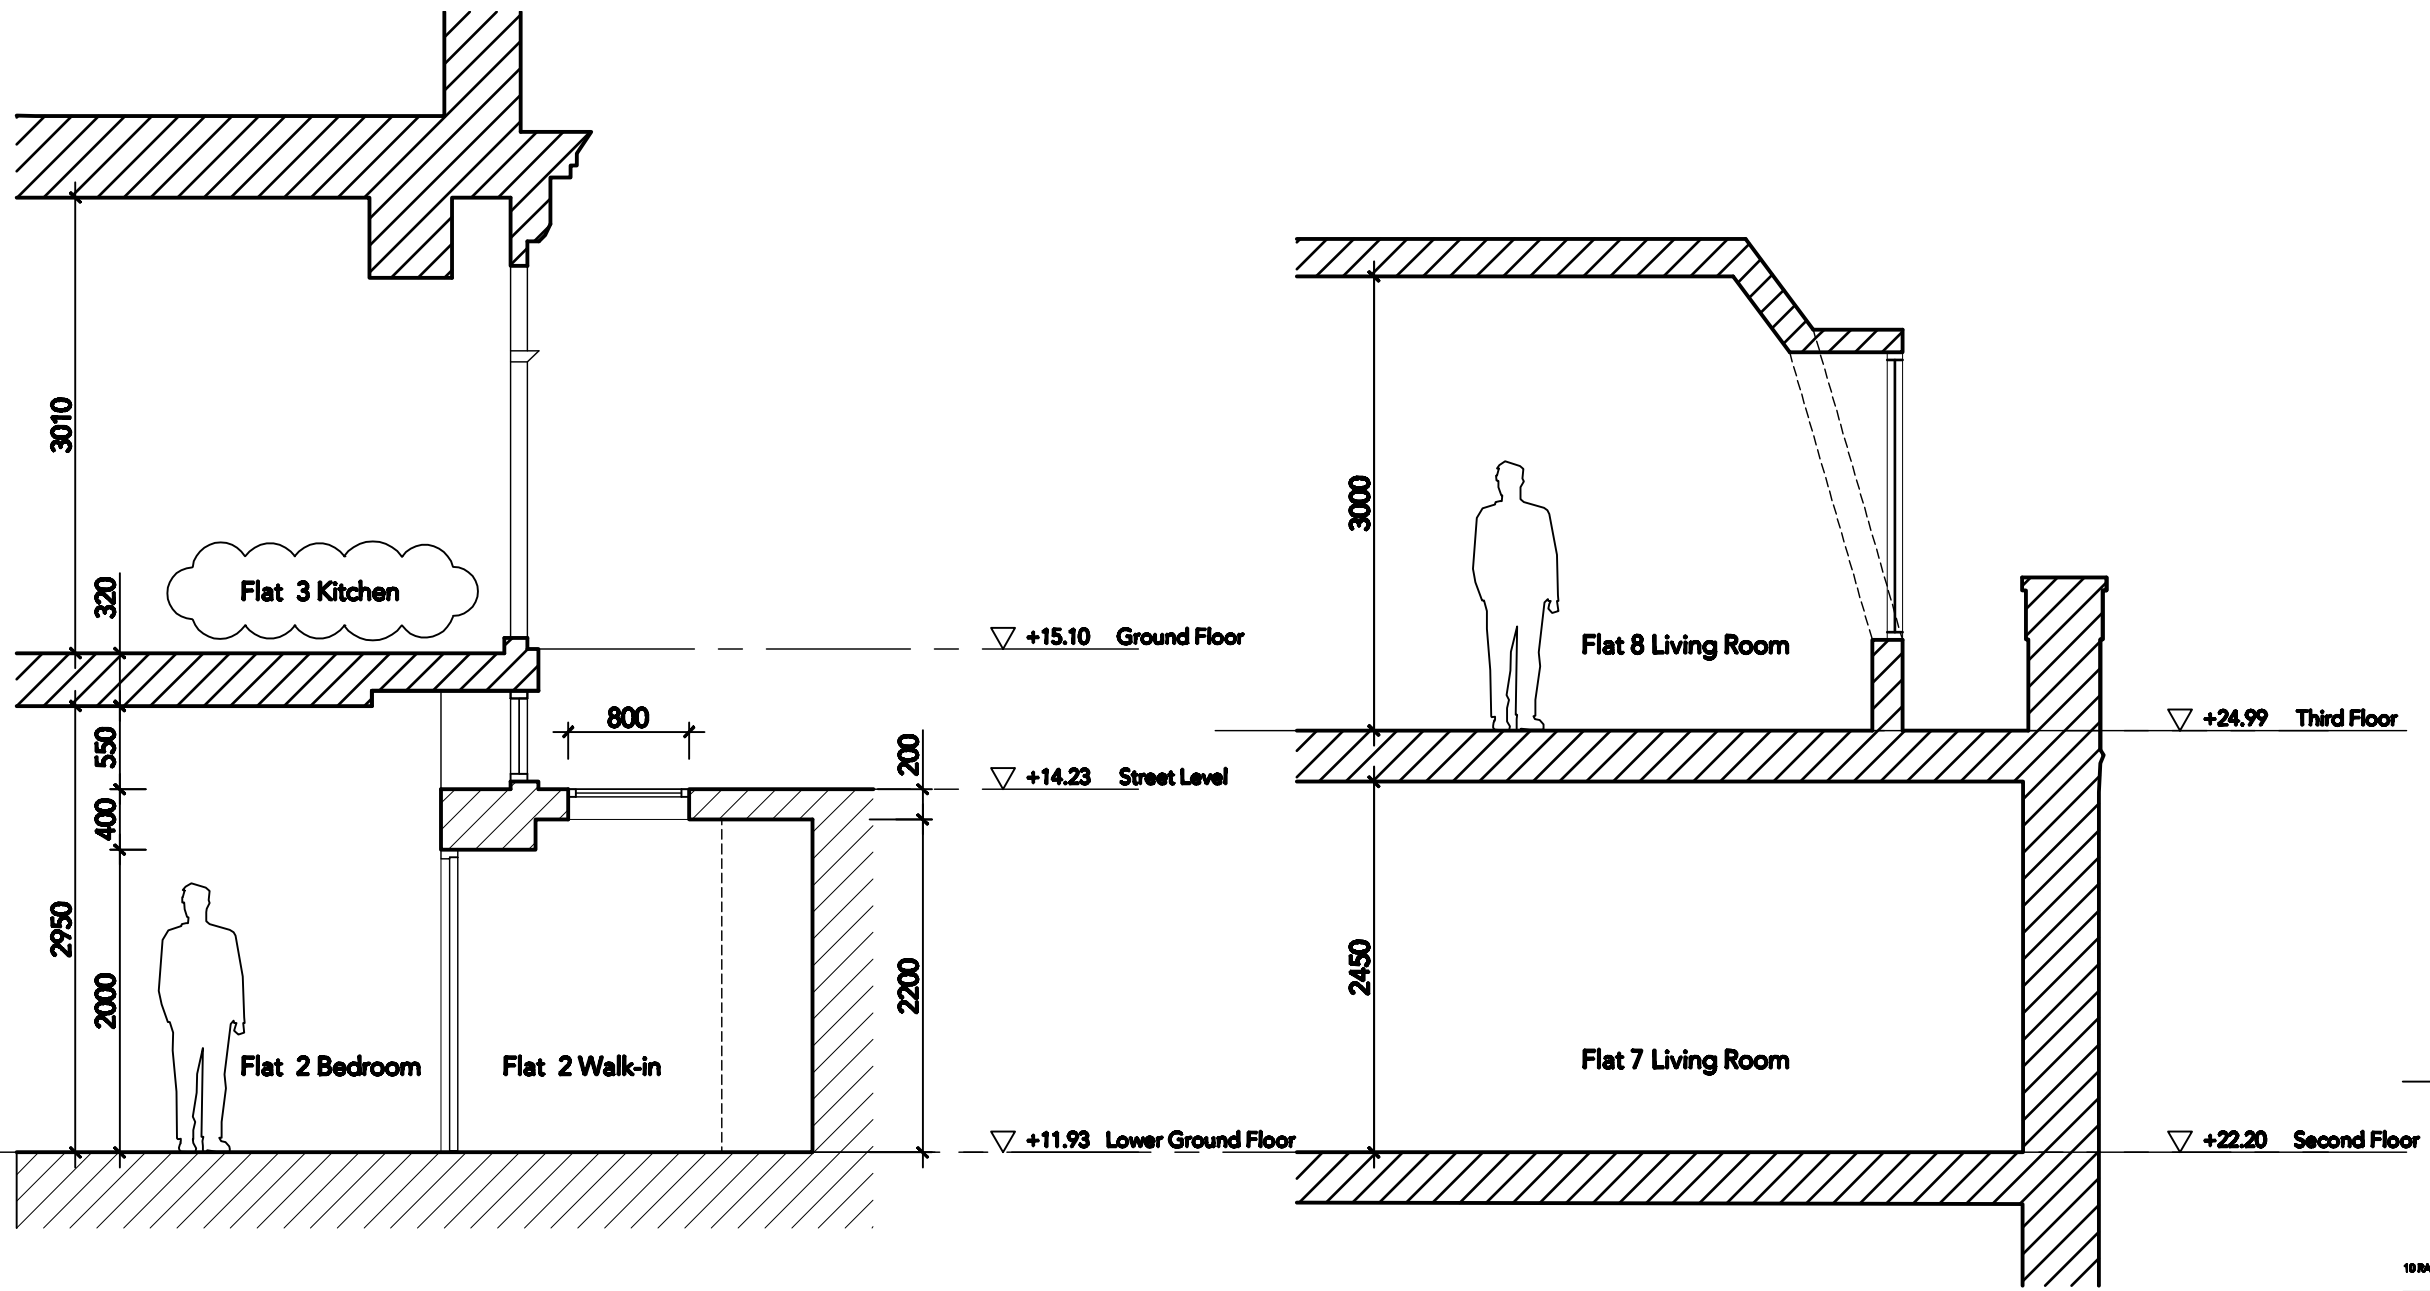

1 Section through vaults scale 1:50

2 Section through mansard roof scale 1:50



TG STUDIO
 Architecture & Interior Design
 10 RATHBONE PLACE LONDON W1P 7HP T 020 7686 3828 F 020 7686 5659 WWW.TG-STUDIO.CO.UK

PROJECT
 2 BRITANNIA STREET
 WC1X 9JE

DRAWING
 SECTION THROUGH MANSARD AND ROOF
 SECTION THROUGH VAULTS

DATE 2013.10.21 DRAWN BY WL CHECKED BY TG

STATUS PLANNING SCALE 1:50 @ A3

DWG NO. SE-125 REF A