

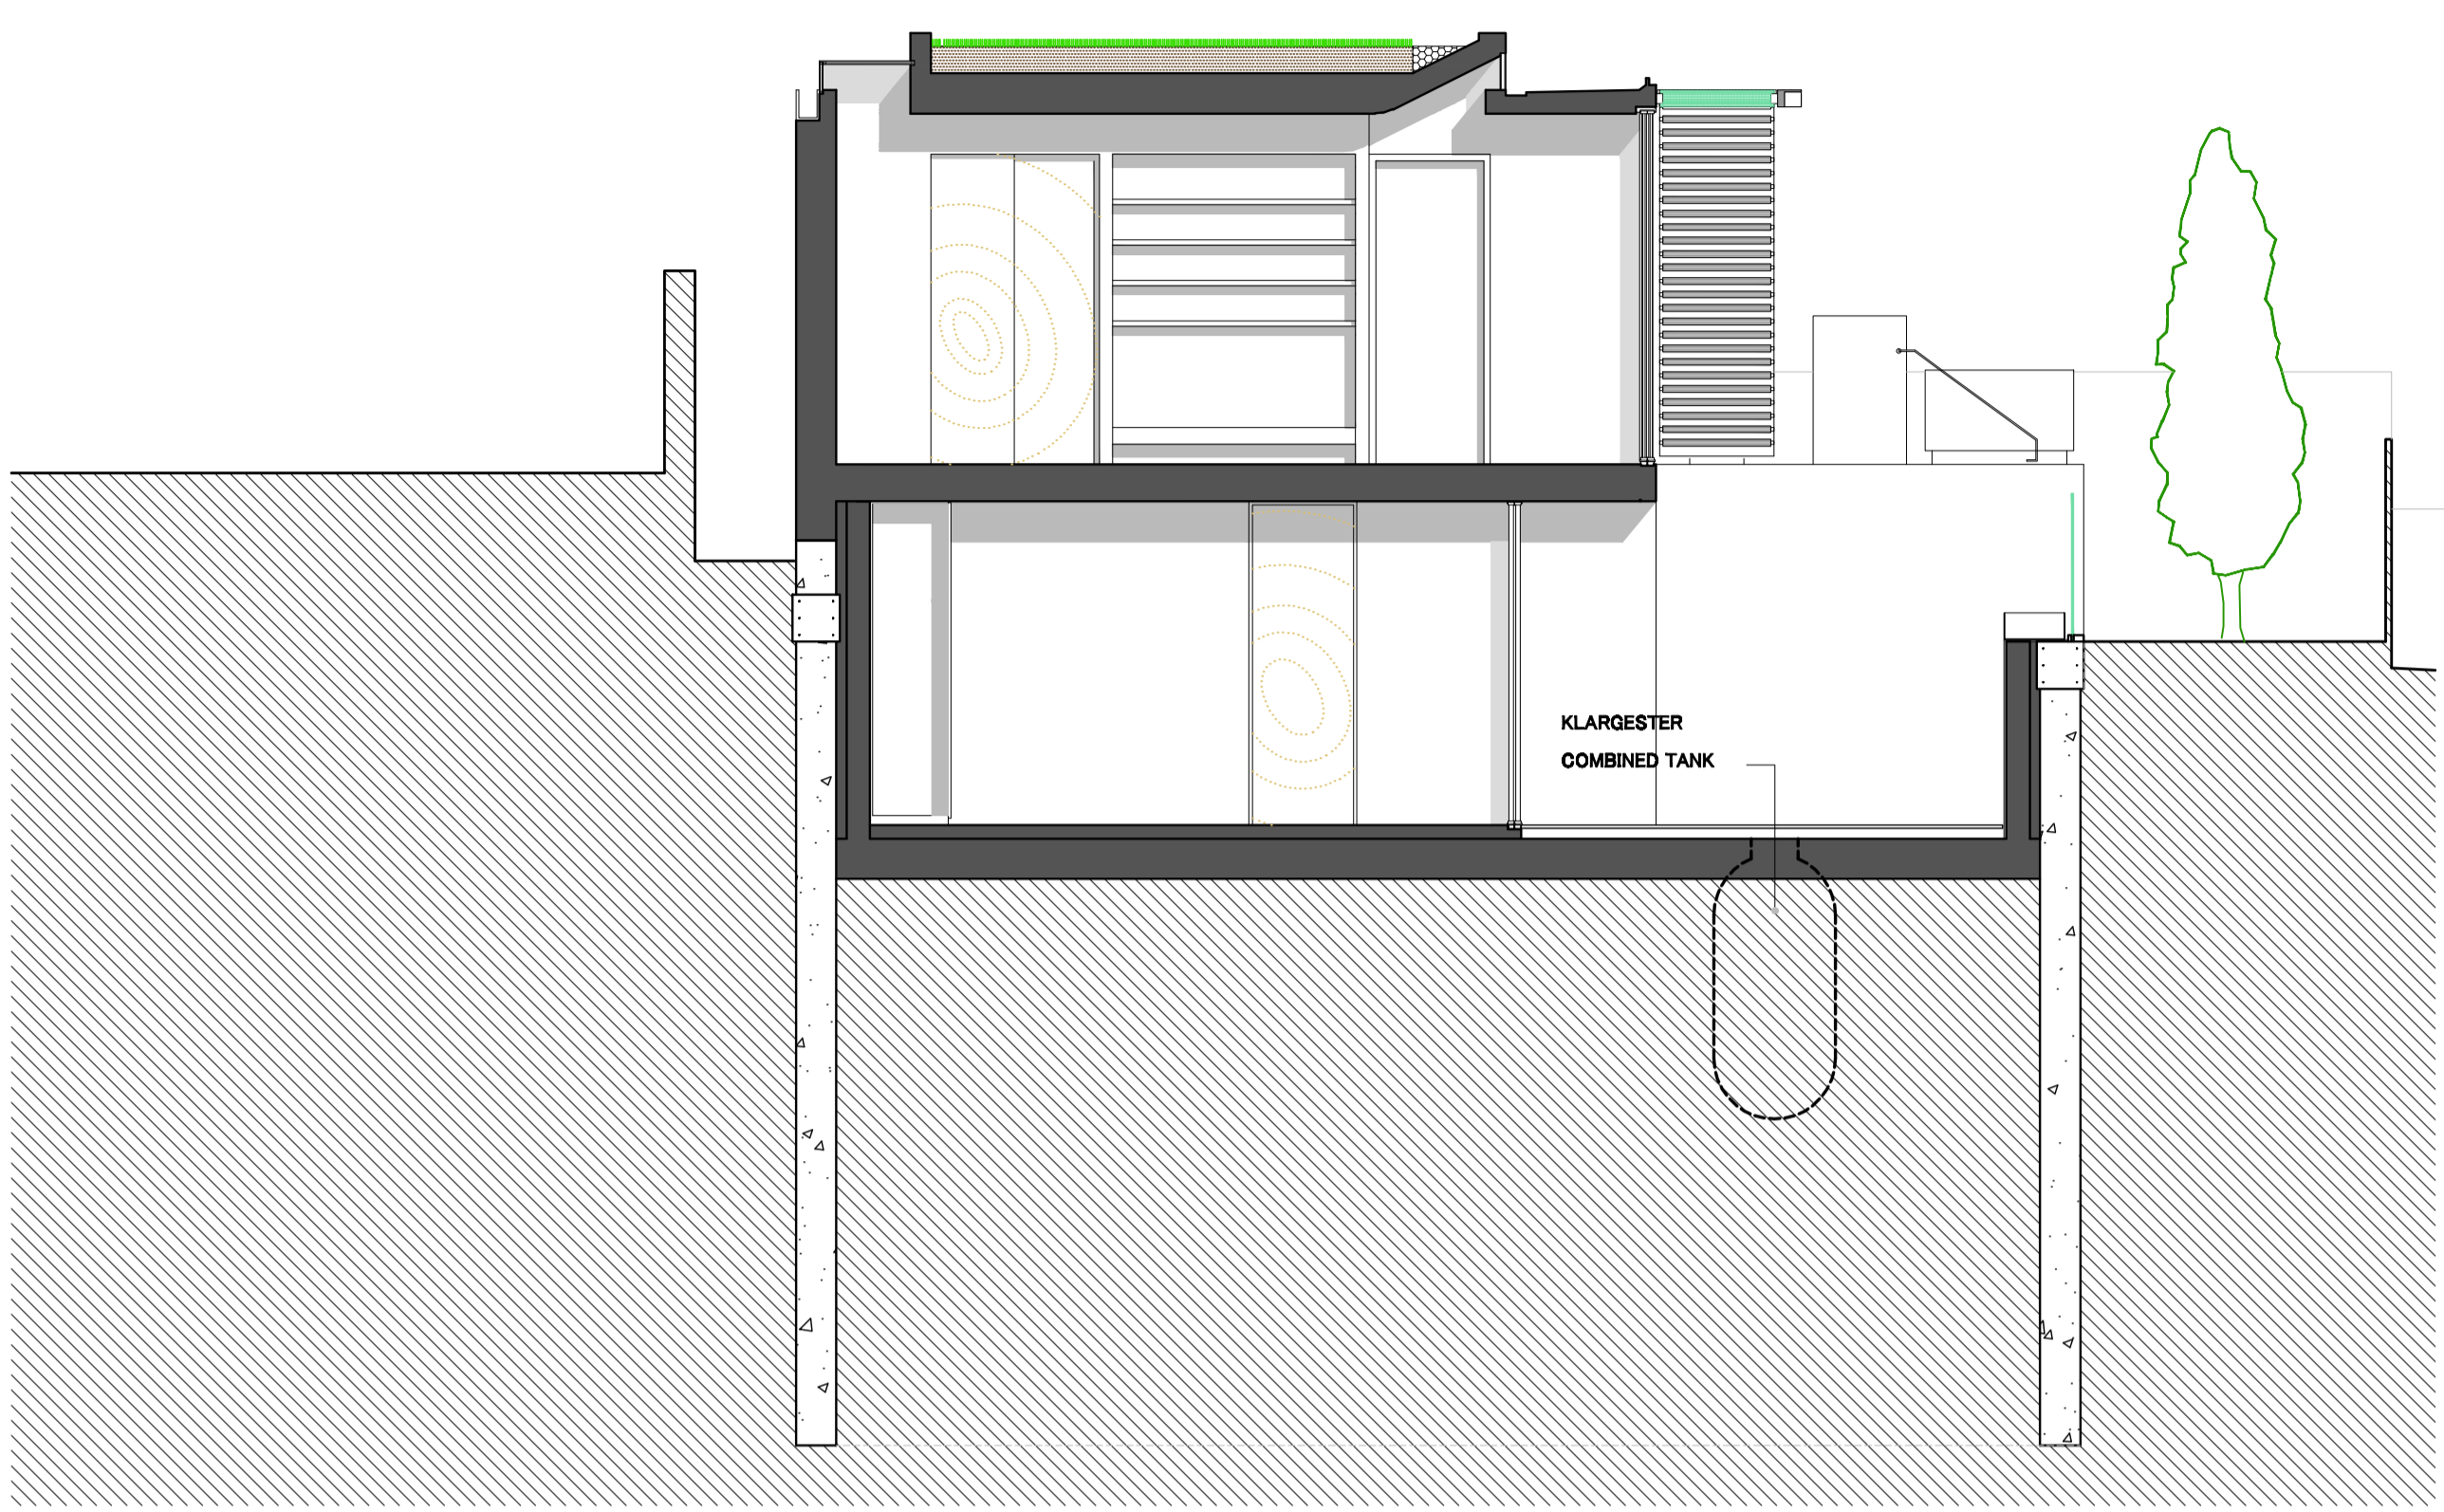



+54.765
 +54.34
 +51.50
 +50.00
 +48.79

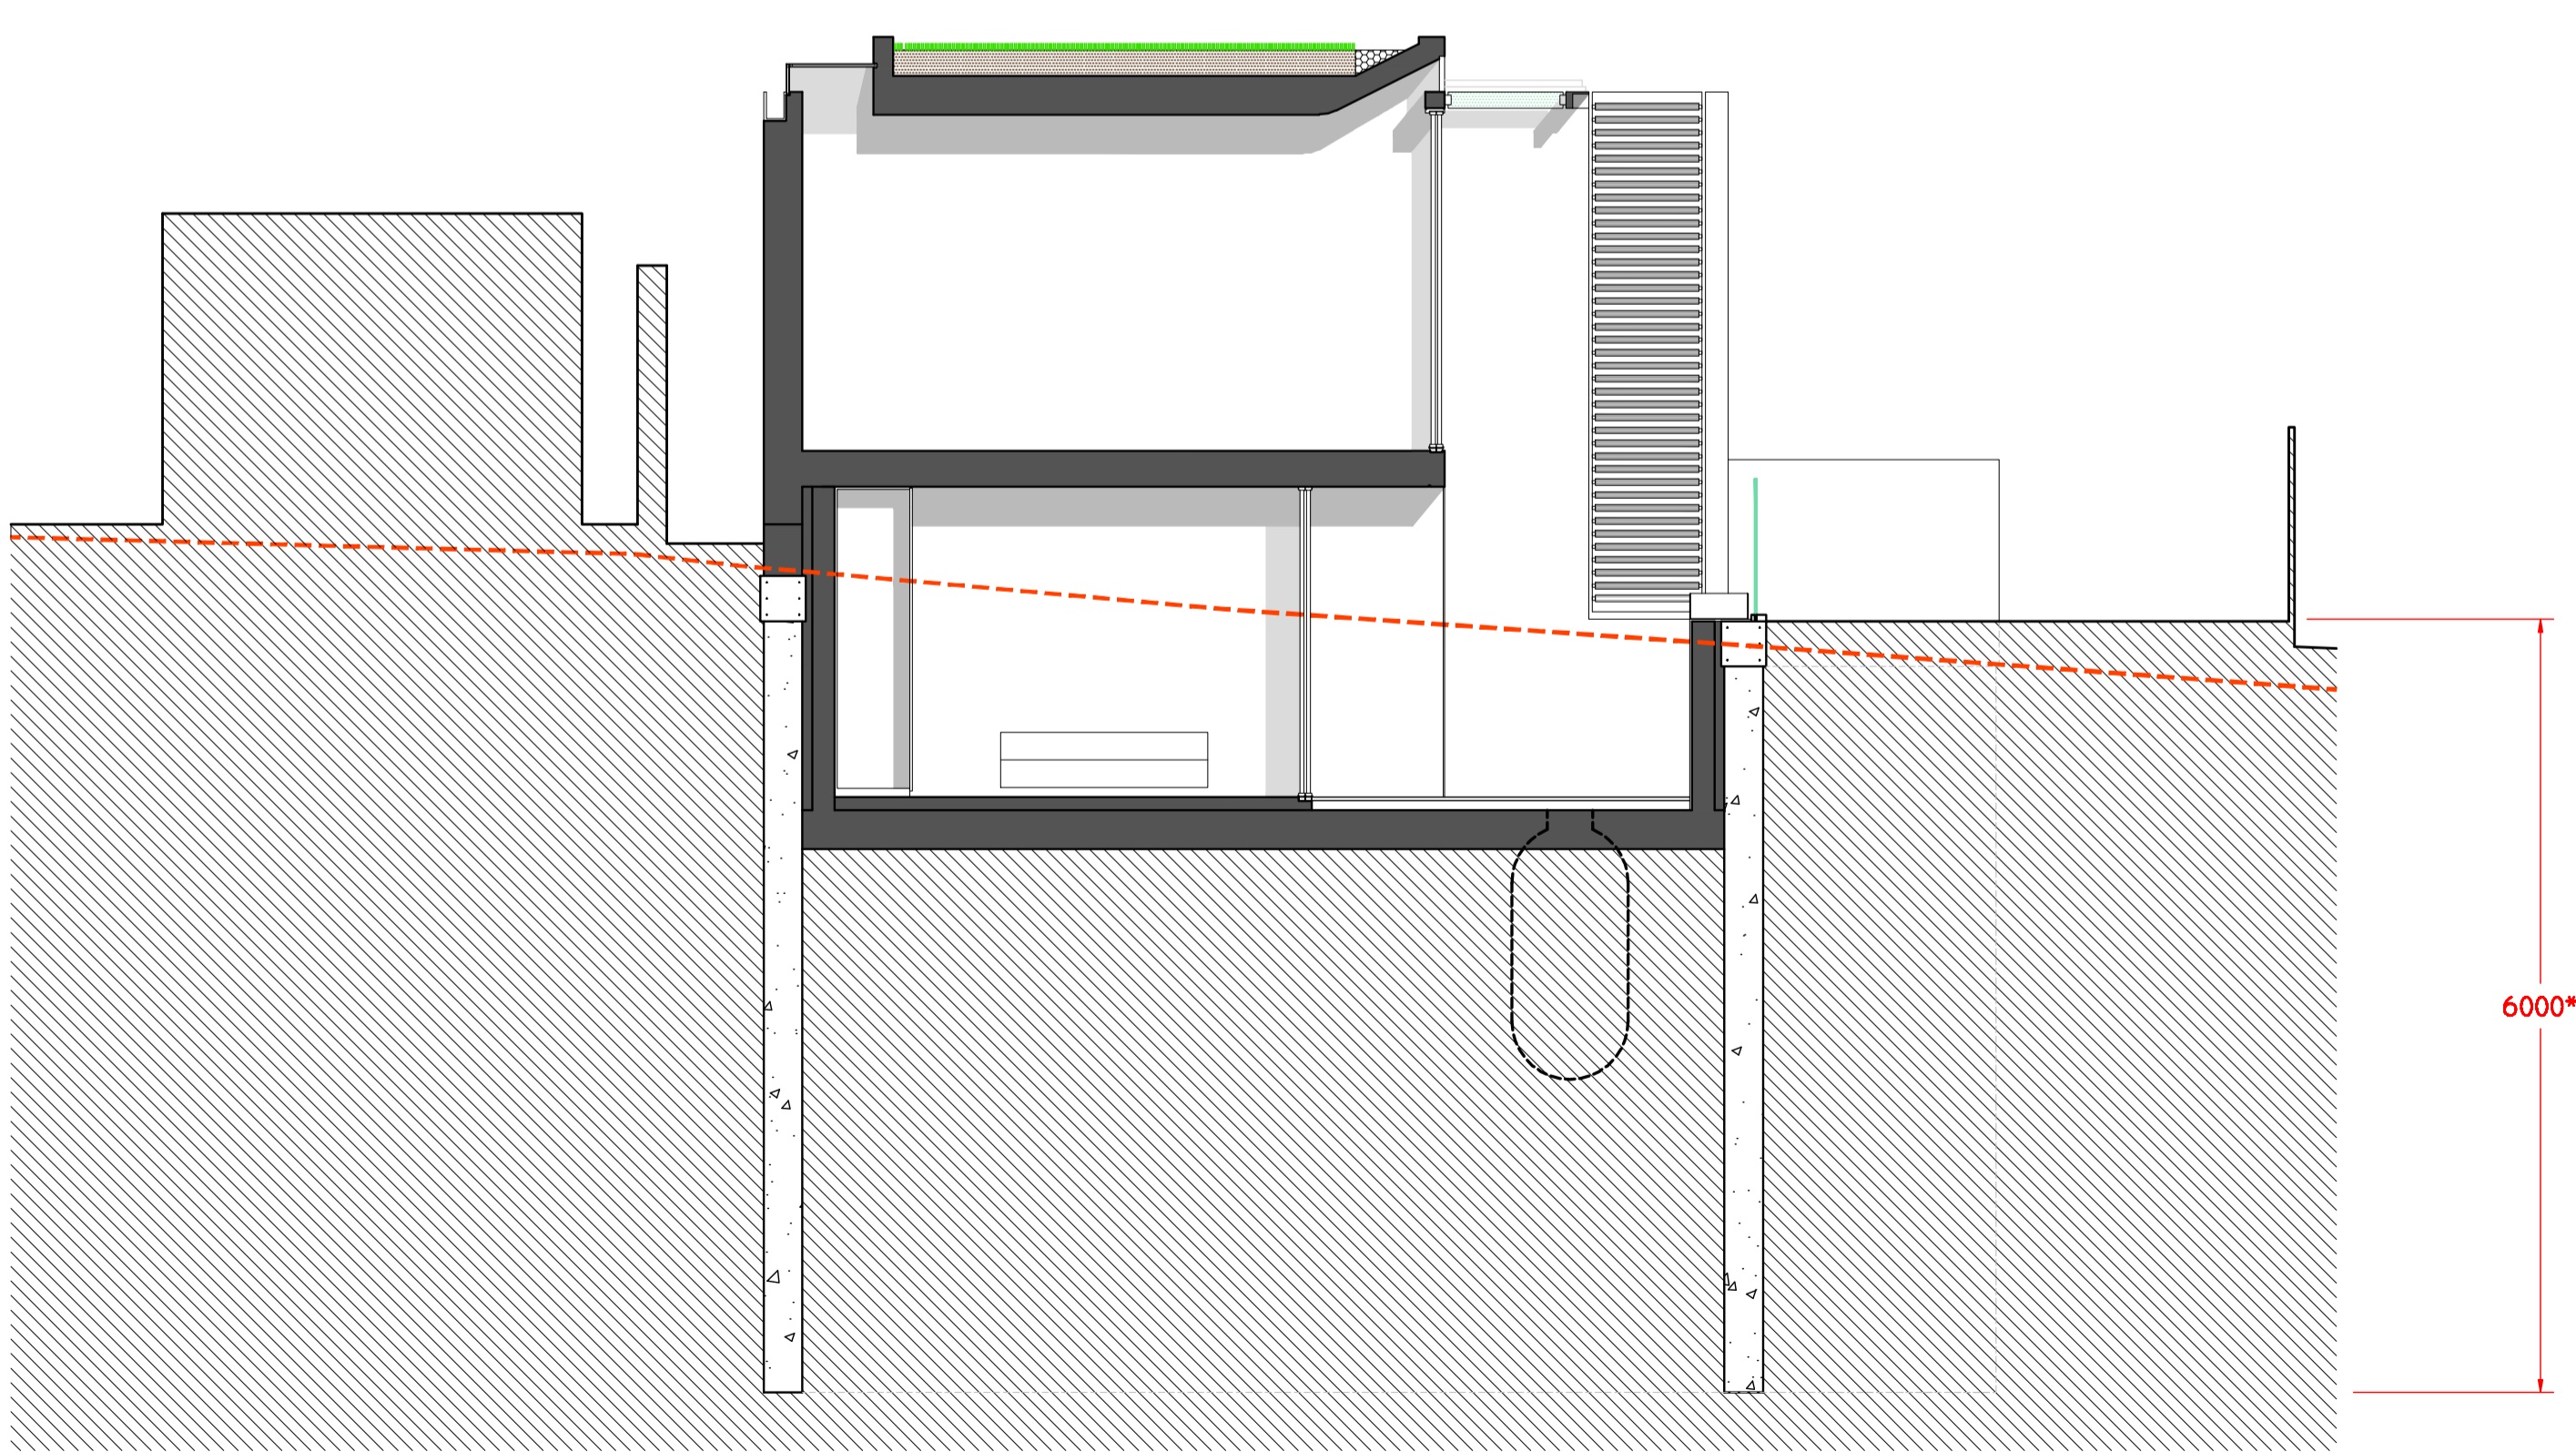

SECTION I-I

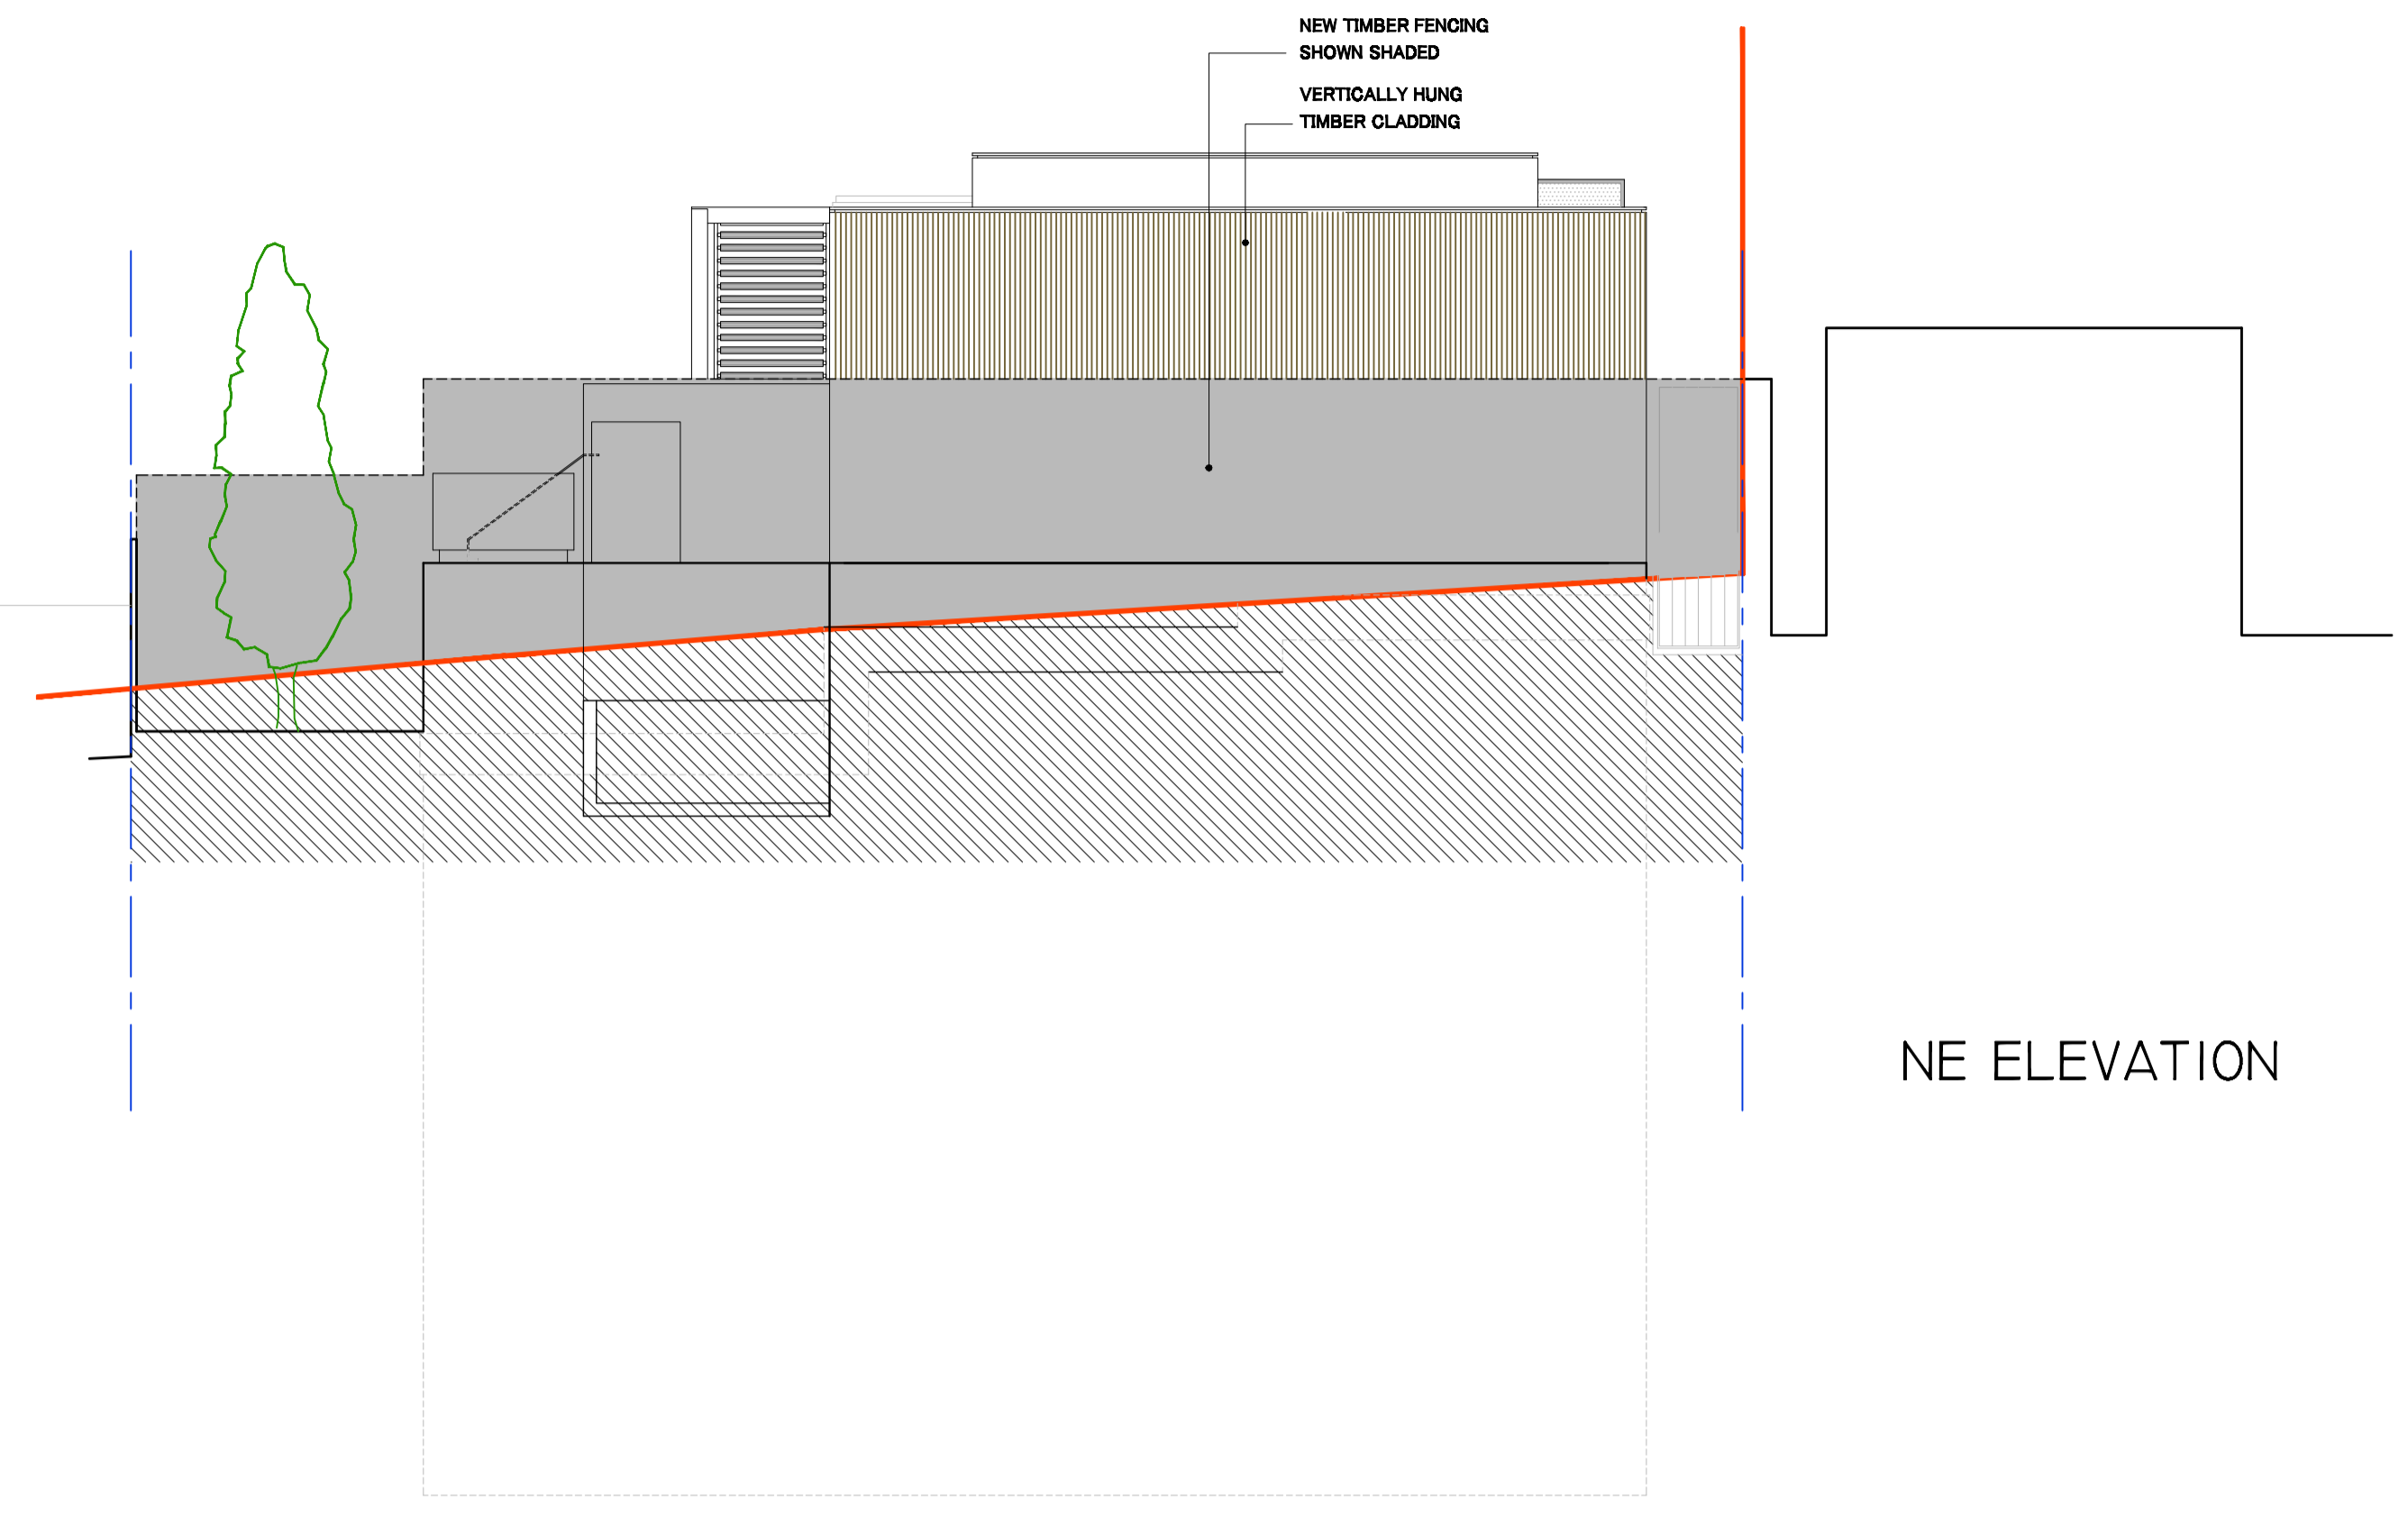

SECTION 2-2

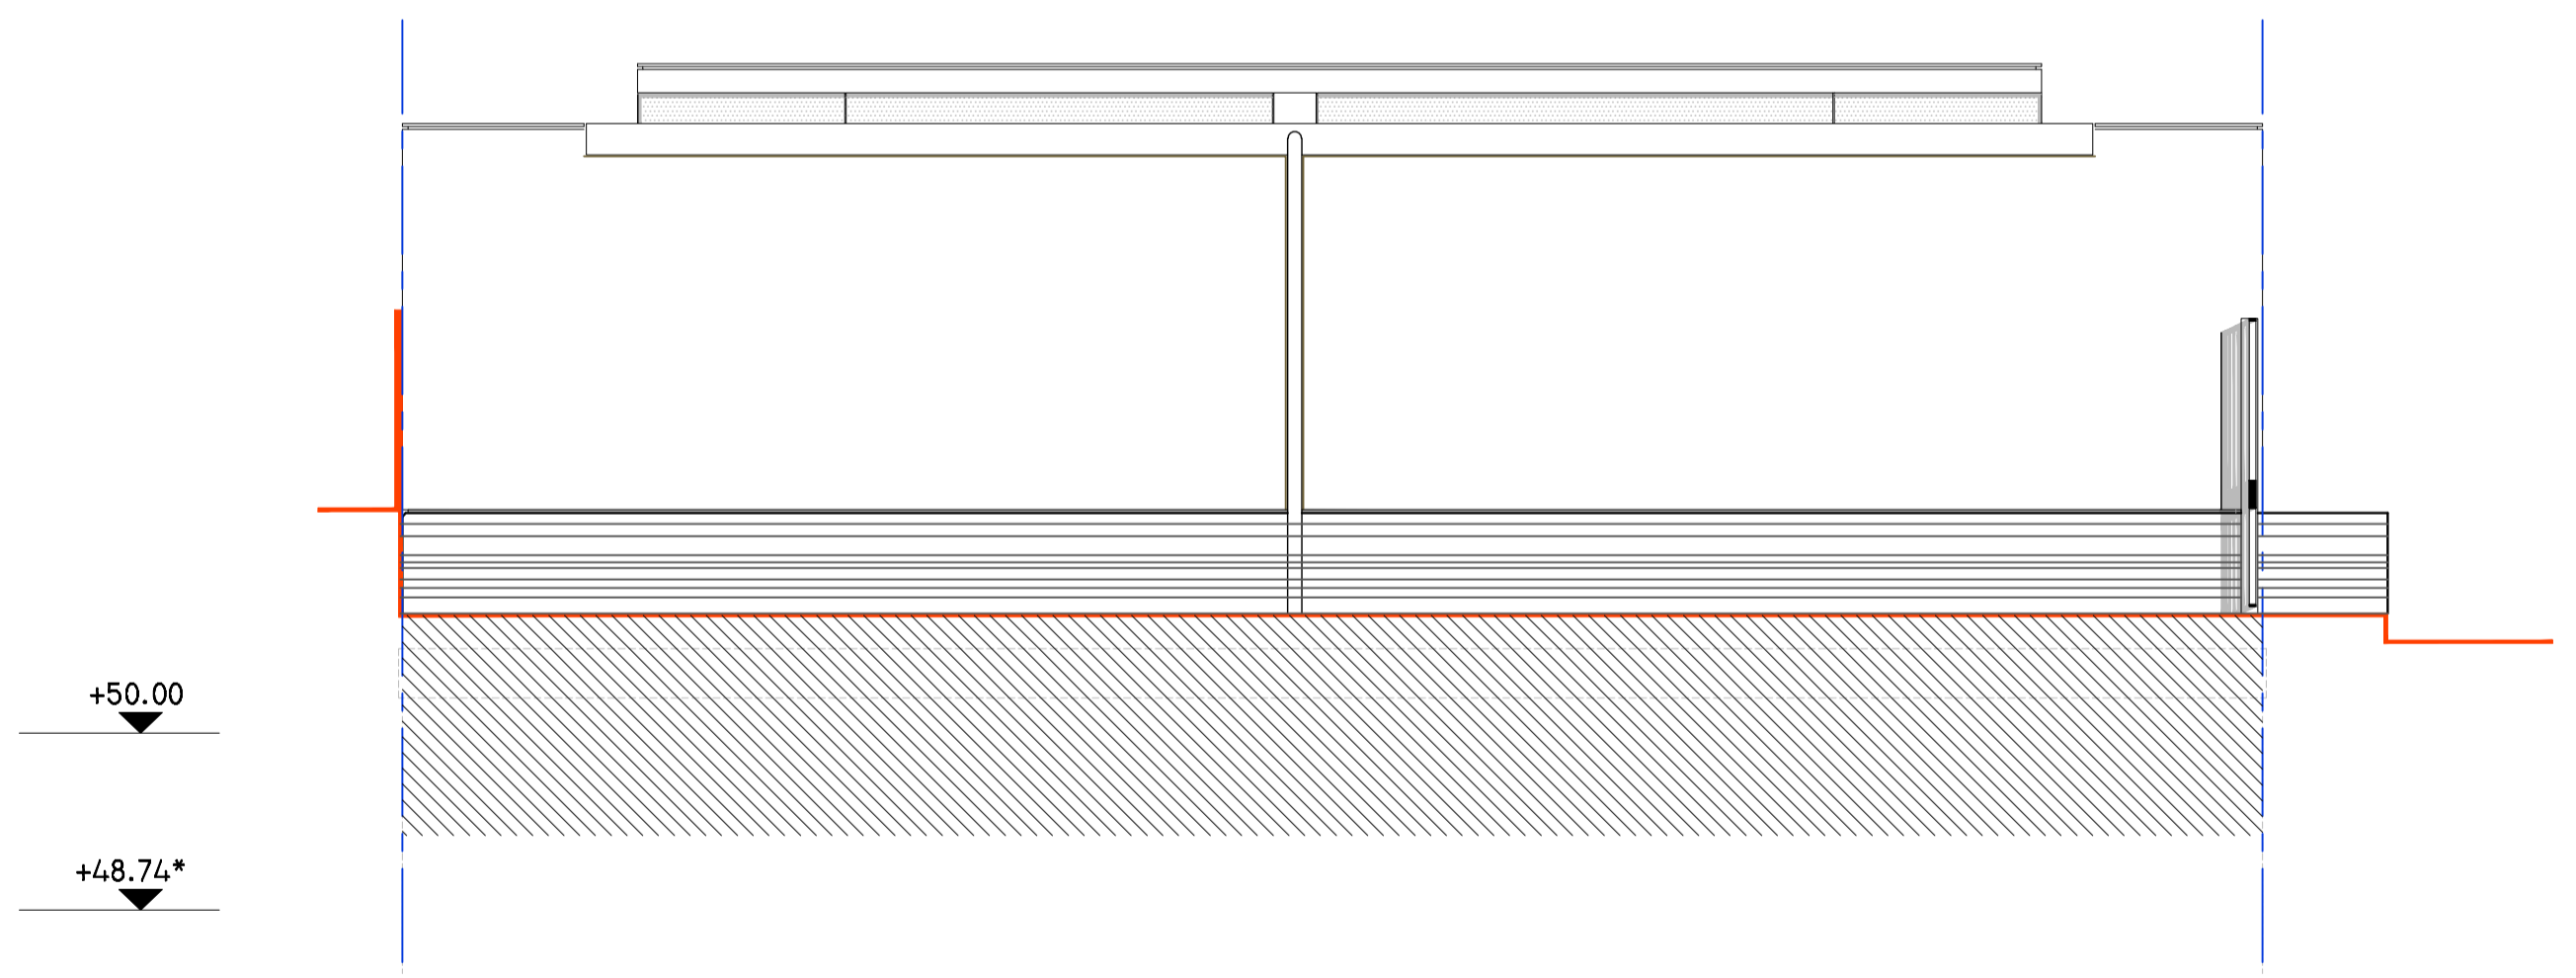

etchdesignlimited

REV.				
ISSUE STATUS	PROJECT	PROPOSED NEW HOUSES, REAR OF 1 FROGNAL, LONDON.		82 Mount View Road London W4 4LP
	DRAWING	CROSS SECTIONS 1-1 & 2-2 & ELEVATIONS (NE & NW) AS APPROVED		Tel: 0208 340 2003
	DRAWING No.	ED/1FR/401	DRAWN BY	MC
	DATE	SEP 12	SCALE	1:50
				info@etchdesign.com