


Section C: Proposed Section showing views from Caenwood Court across the grounds of Athlone House

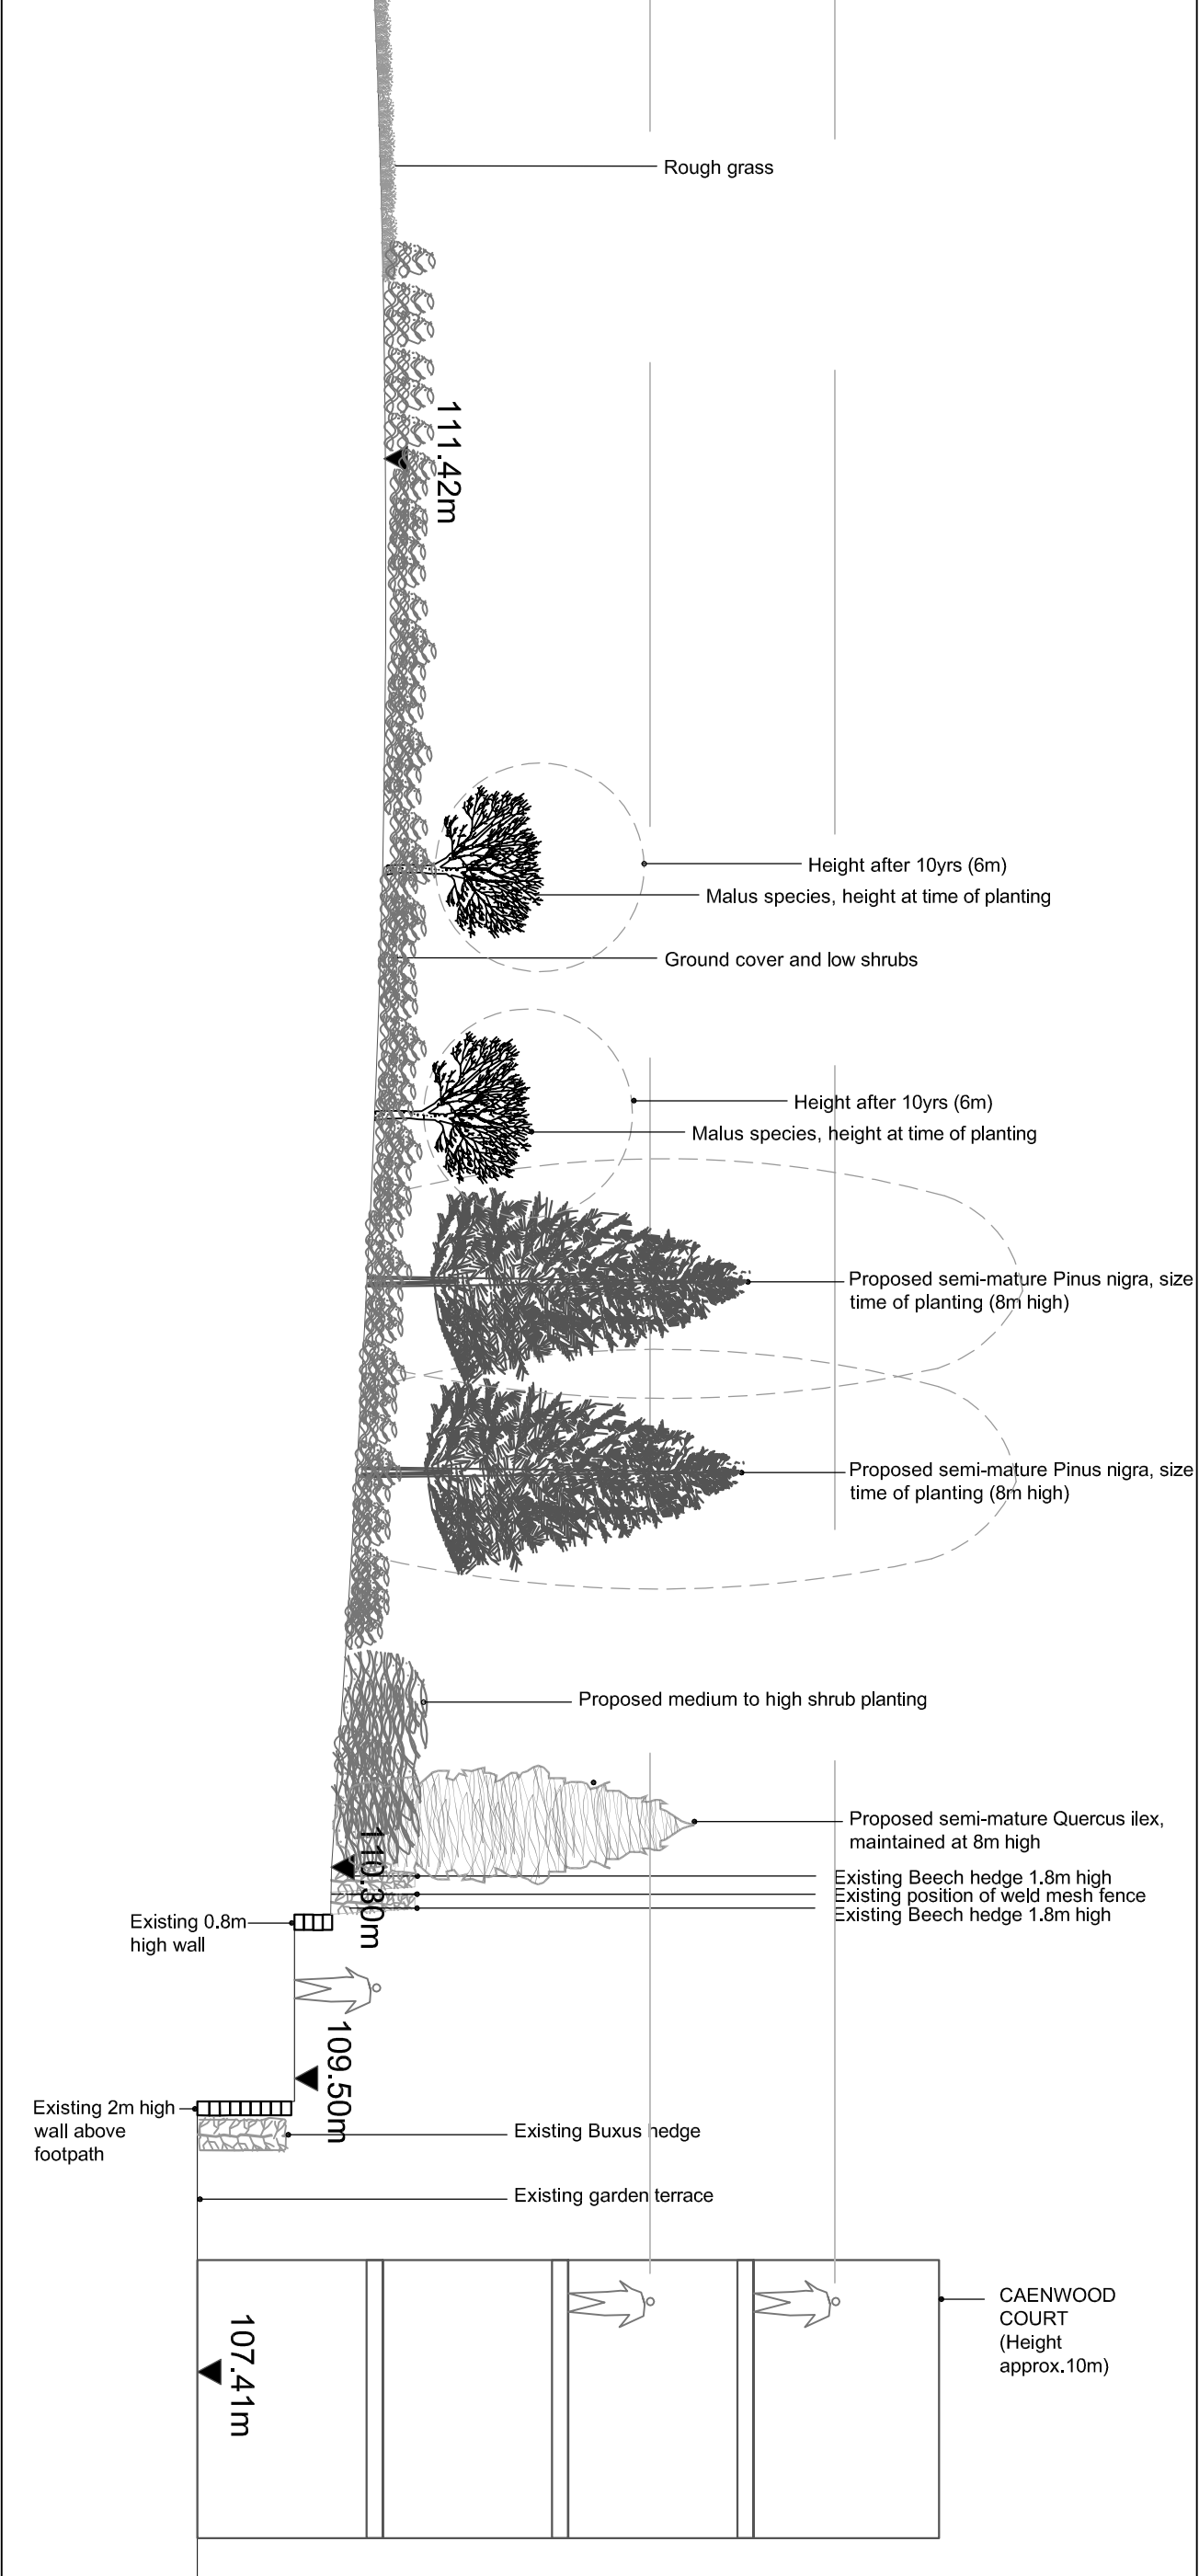

Scale

1:250 @ A3

Section C - C1

Athlone House Landscape Cross Section

Dwg No: JFA-9135-09 Rev B

Date: 10/06/2013

Drawn by: UB Checked by: NN

JFA LANDSCAPE
CHARTERED LANDSCAPE ARCHITECTS



9 Plantation Wharf,
Square Riggar Row
London, SW11 3TY
T: +44(0)20 7223 0895
E: enquiries@jfa.co.uk
W: www.jfa.co.uk