



Trees		
Ar	Acer rubrum	60-70cm
Cl	Cedrus libani	50-60cm
Msp	Malus species	30-35cm
Mg	Magnolia grandiflora	20-25cm
Pn	Pinus nigra austriaca	60-70cm
Psp	Prunus species	30-35cm
Pyp	Pyrus species	30-35cm
Qf	Quercus fastigata	40-50cm
Qi	Quercus ilex	50-60cm
Qr	Quercus robur	100cm
Sxs	Salix x sepulcralis	40-45cm
Tc	Tilia cordata	60-70cm


Shrubs		
Bux	Buxus sempervirens	5L
Cal	Callistemon citrinus 'Splendens'	5L
Corn	Cornus alba 'Mid Winter Fire'	5L
Cot	Cotinus coggygia @Grace'	5L
Ham	Hamamelis x intermedia	5L
Lav	Lavandula angustifolia	5L
Pier	Piers japonica 'Grayswood'	5L
Rhod	Rhododendron 'Cunninghams white'	5L
Rhod	Rhododendron Palesrina	5L
Rose	Rosemay officinalis	5L
Sant	Santolina chamaecyparissus	5L
Sarc	Sarcococca hookeriana humilis	5L
Skim	Skimmia japonica	5L
Tax	Taxus baccata	5L
Ilex	Ilex aquifolium	5L
Cory	Corylus avellana	5L

Perennials		
Blechn	Blechnum spicant	5L
Bulb	Bulbocodium hookeri	5L
Iris	Iris californica (hybrid)	3L
Iris	Iris ensata 'Moonlight waves'	3L
Iris	Iris forrestii	3L
Kire	Kirengeshoma palmata	5L
Luz	Luzula nivea	5L

Ground Cover		
Acan	Acanthus mollis	3L
Agap	Agapanthus Purple Cloud	3L
Blechn	Blechnum perna marina	3L
Corn	Cornus canadensis	3L
Geran	Geranium macrorrhizum	3L
Lirio	Liriope muscari	3L
Luz	Luzula sylvatica	3L
Pach	Pachysandra terminalis	3L
Pers	Persicaria vacciniifolia	3L

Hedging		
Bux	Buxus sempervirens	20L
Tax	Taxus baccata	20L

Woodland Bulbs		
Hyac	Hyacinthoides non-scripta	
Anem	Anemone nemorosa	
Poly	Polygonatum multiflorum	
Croc	Crocus sp.	

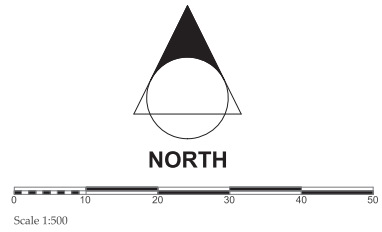

LEGEND

Existing tree to be retained

Proposed trees

Improved and managed existing trees and shrub planting

Rough grass area with mown paths and edges, Parts will provide receptor area for salvaged acid grassland.

Existing grass to be retained

Proposed acid grassland

Proposed grassed area with wildflower plug planting

Proposed native woodland bulb planting

Proposed medium to high shrub planting

Proposed low groundcover shrub planting and ornamental border planting

Proposed 1.5m pre grown beech hedge

Proposed espalier Lime trees 1.5m high

Herbaceous Planting

Proposed Yew topiary in planter

Proposed Box hedging 500mm

Reinforced grass

Proposed water feature

Existing pond, Pulhamite rockwork, bridge and boat house to be restored, Pond to be extended and reprofiled, (area shown in grey)

Restored Pulhamite waterfalls

Existing Well

Proposed Yorkstone Paving

Proposed Breedon gravel with stone sett detail

Stone Balustrade with pillars

Retractable railings for car lift

Proposed resin bound gravel to driveway

Yorkstone granite paviors to main entrance

Proposed gravel path

Existing embankment

Bin storage with 'No Dig' asphalt surface

Proposed balancing pond including native marginal vegetation

Athlone House


Hard and Soft Landscape Proposals

Drawing Number: JFAL 9135-01 Revision A

JFA LANDSCAPE

CHARTERED LANDSCAPE ARCHITECTS

9 Plantation Wharf, London, SW11 3TY
T: +44(0)20 7223 0895
F: +44(0)20 8675 2505
E: enquiries@jfa.co.uk
W: www.jfa-landscape.co.uk

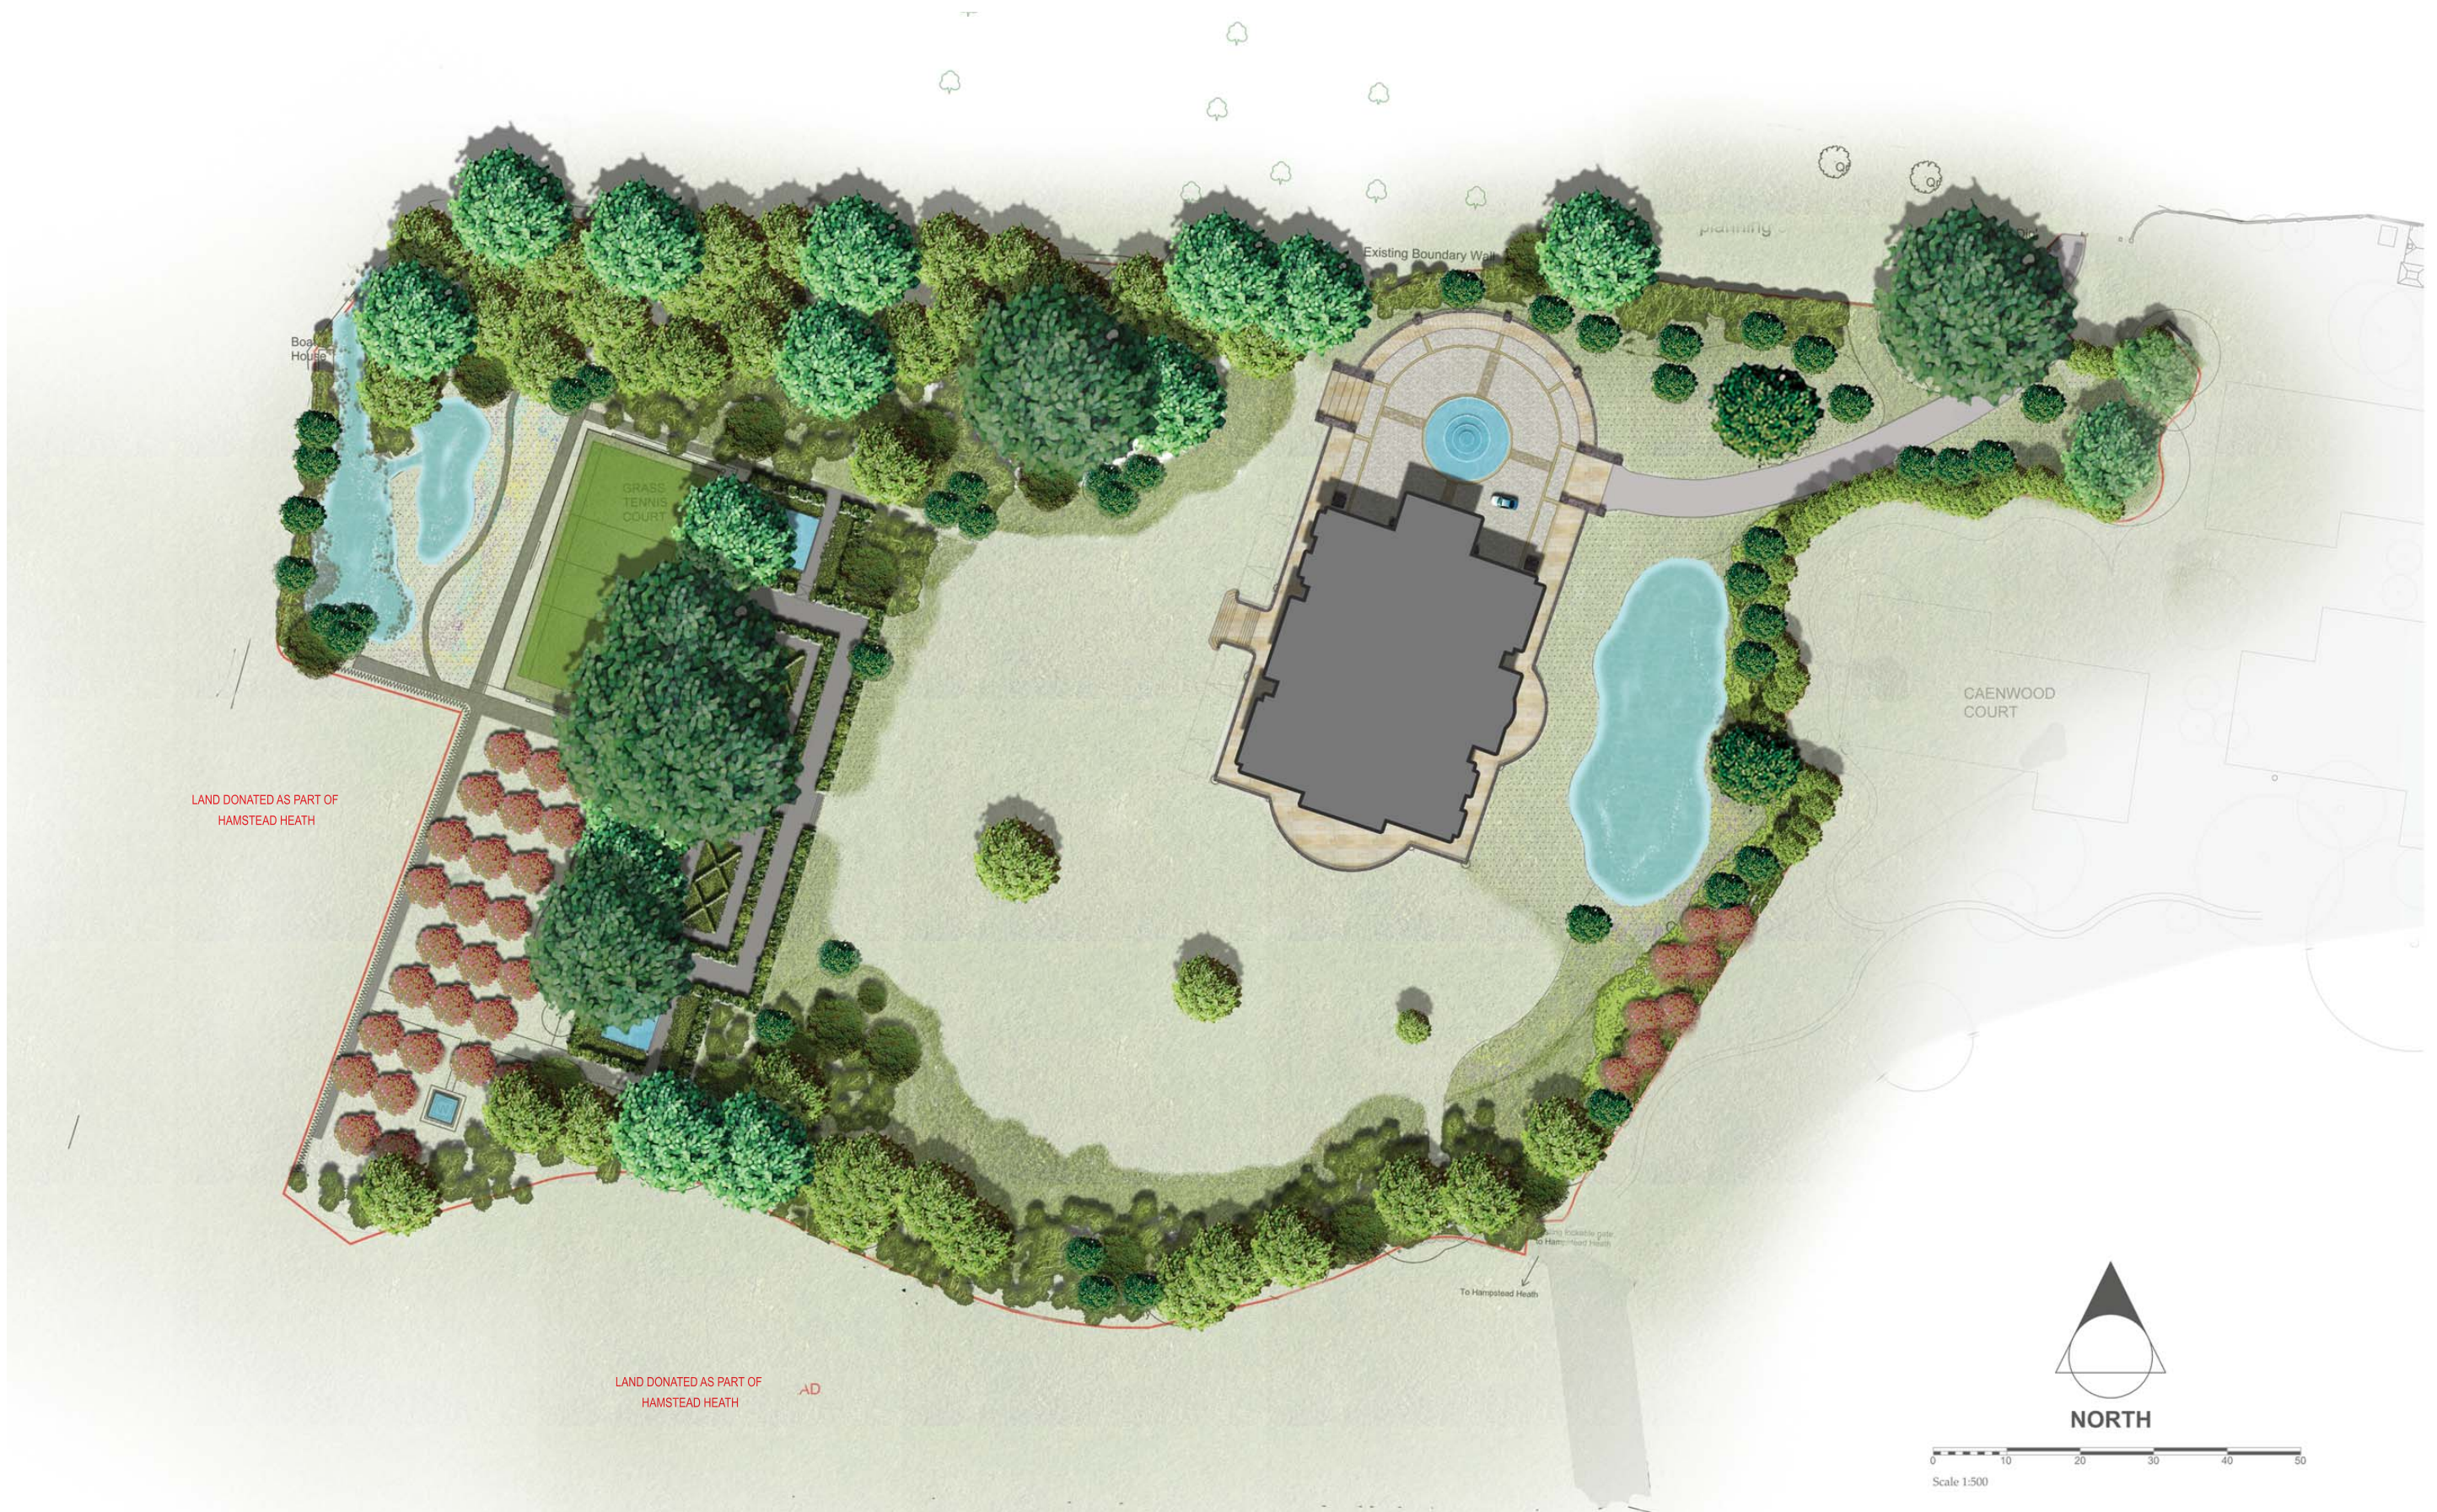

Athlone House

Landscape Design Strategy

Drawing Number: JFAL 9135-02 Revision A

JFA LANDSCAPE
CHARTERED LANDSCAPE ARCHITECTS



9 Plantation Wharf, London, SW11 3TY
T: +44(0)20 7223 0895
F: +44(0)20 8675 2505
E: enquiries@jfa.co.uk
W: www.jfa-landscape.co.uk