
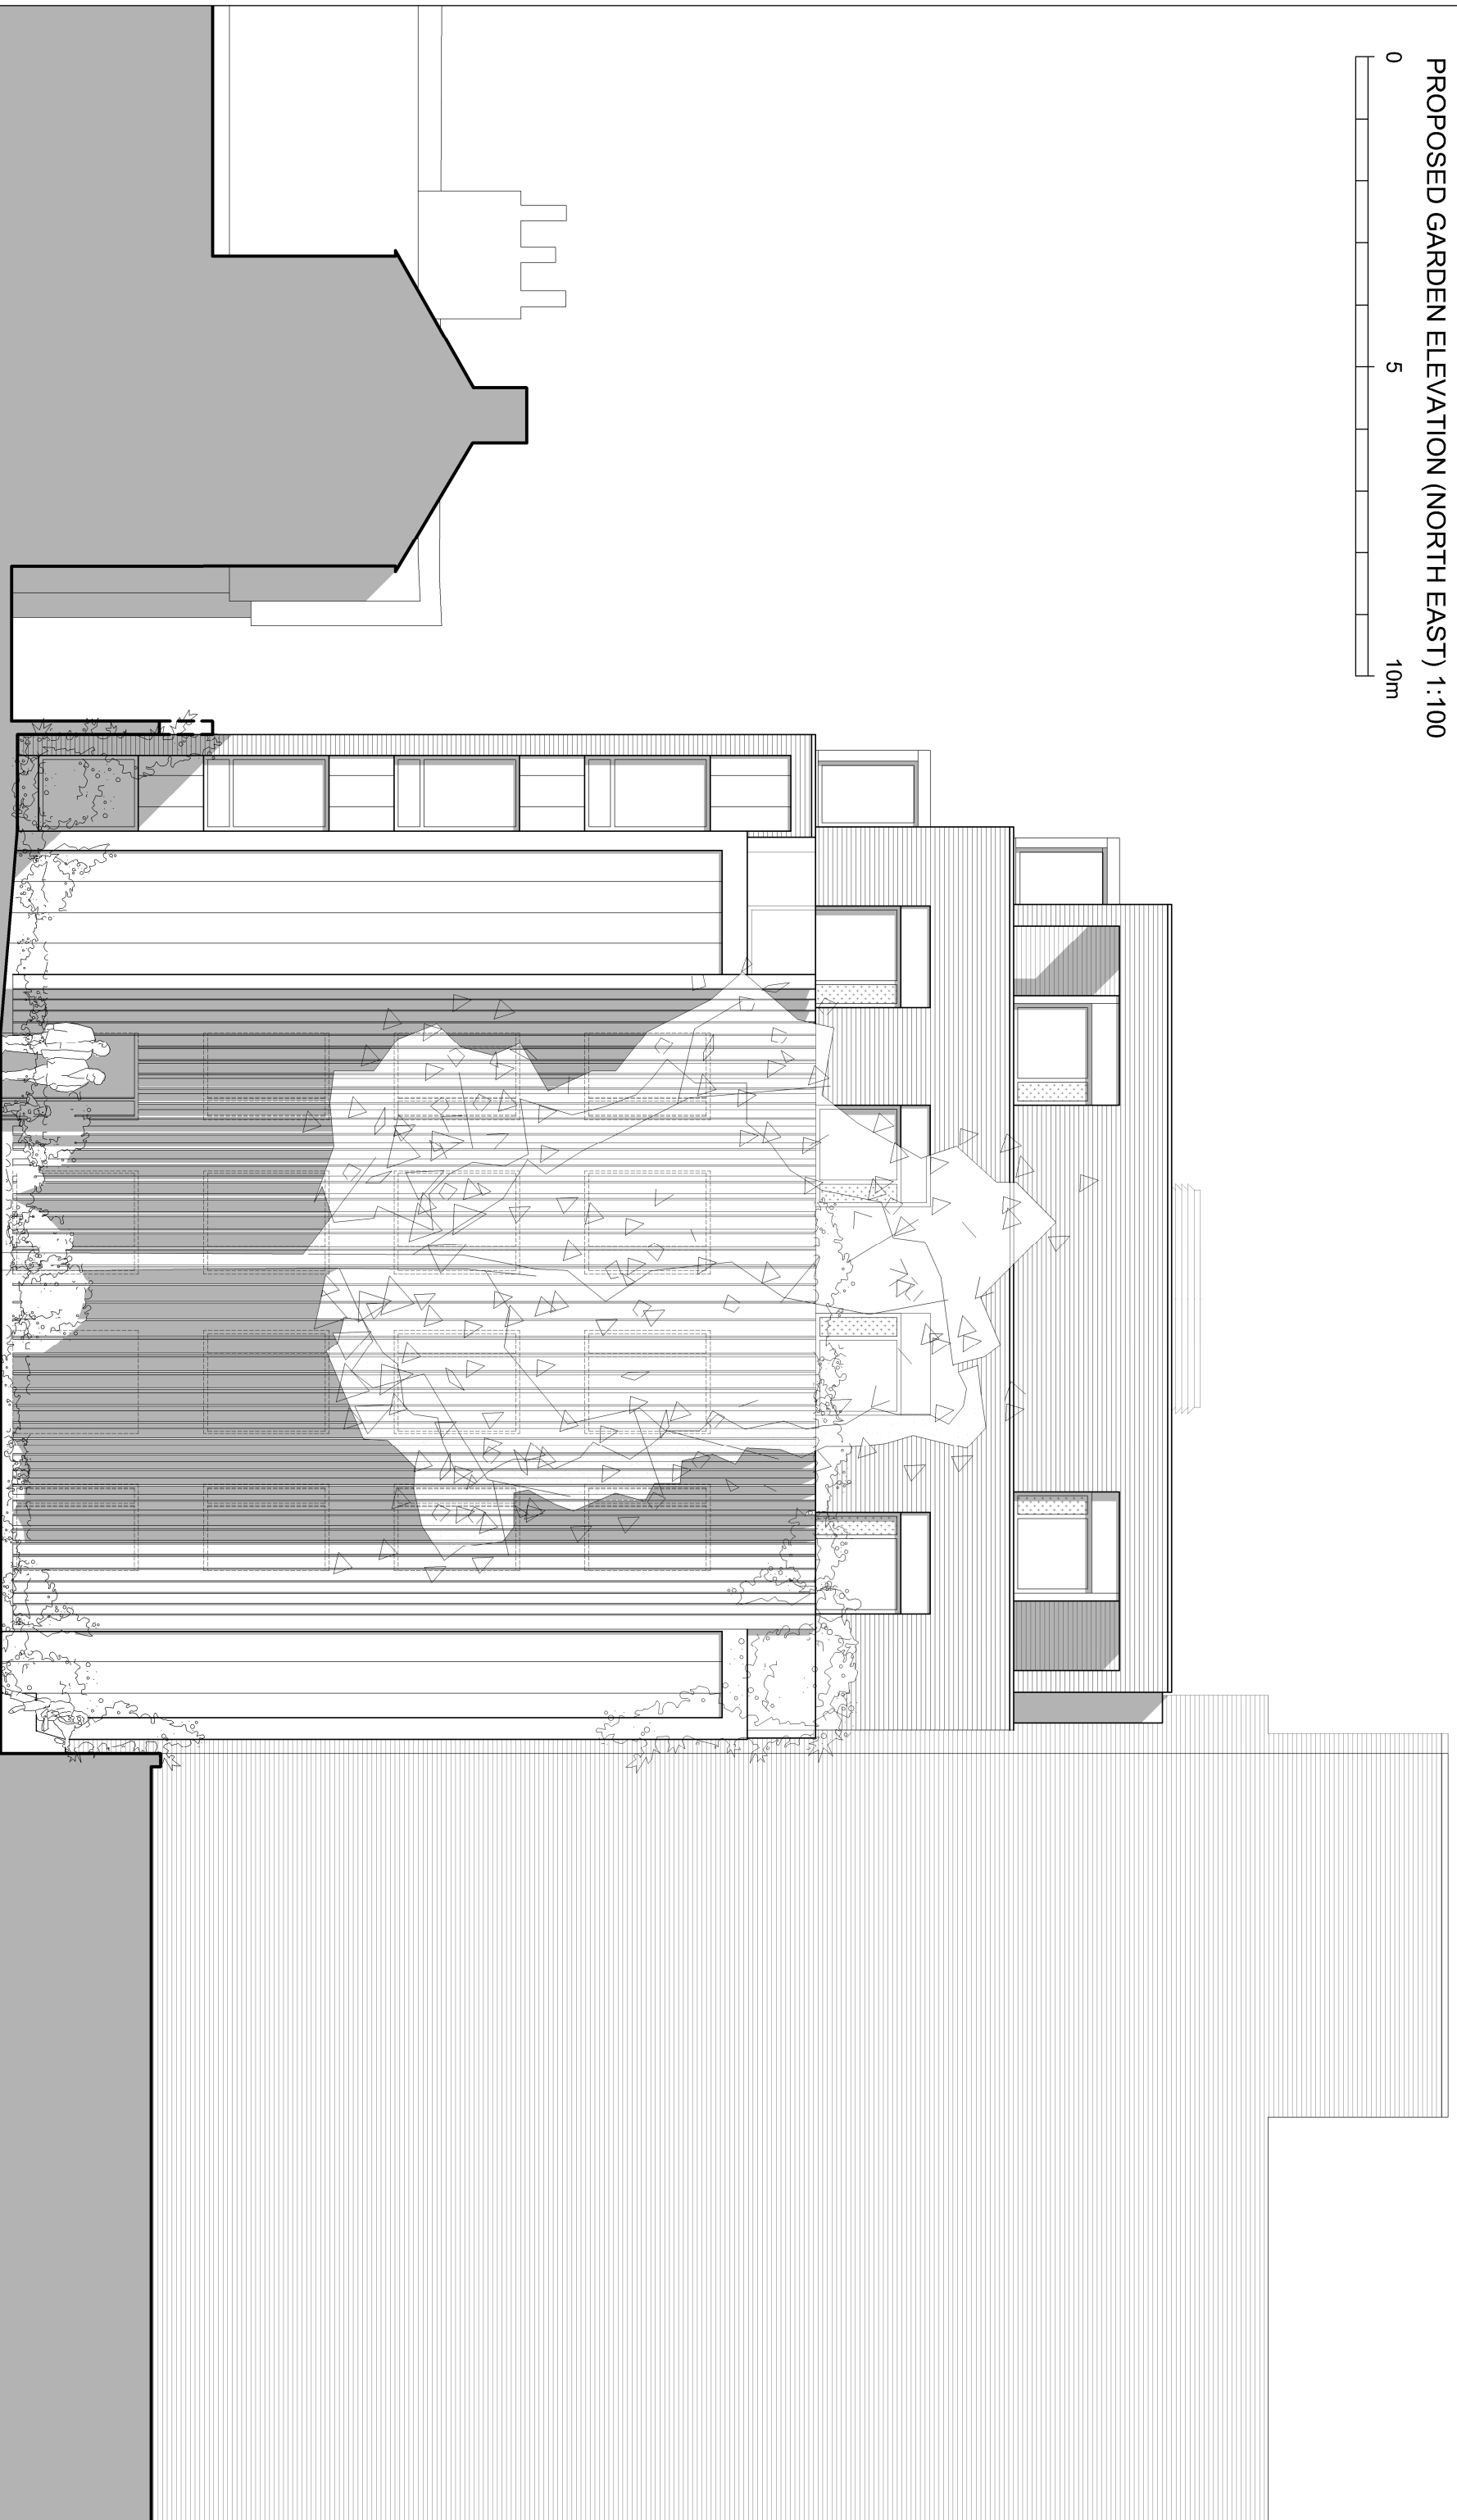


PROPOSED GARDEN ELEVATION (NORTH EAST) 1:100

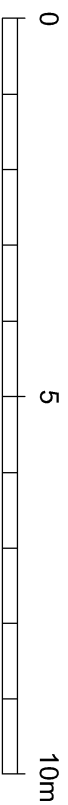

DRAWING STATUS:

**PLANNING ISSUE**

REVISION NOTES:

rev notes

date

initials

GENERAL NOTES:

Do not scale the drawing. Use figured dimensions only.  
 All dimensions to be checked on site prior to commencement of work or shop drawings.  
 Drawing to be read in conjunction with specifications / schedules / bills of quantities.  
 Any discrepancies must be reported to the architects immediately.  
 Copyright of this document and the designs described is owned with the Method Architects.



**methodarchitects**

tel: 0781 5 862842  
 email: info@methodarchitects.co.uk

CLIENT: CAMDEN DEVELOPMENT CO LTD

PROJECT: 5 - 6 CLIFF VILLAS

DWG TITLE: PROPOSED ELEVATIONS  
 GARDEN ELEVATION - NORTH EAST

SCALE: 1:100 @ A3

JOB No: 12-050

DATE: NOV 2013

DWG NO: PL 203

DRAWN BY: -

REV: -

AUDITED BY: -