




MORTIMER MARKET

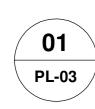

EXISTING NORTH WEST ► PL-03 / 1:100 @ A0

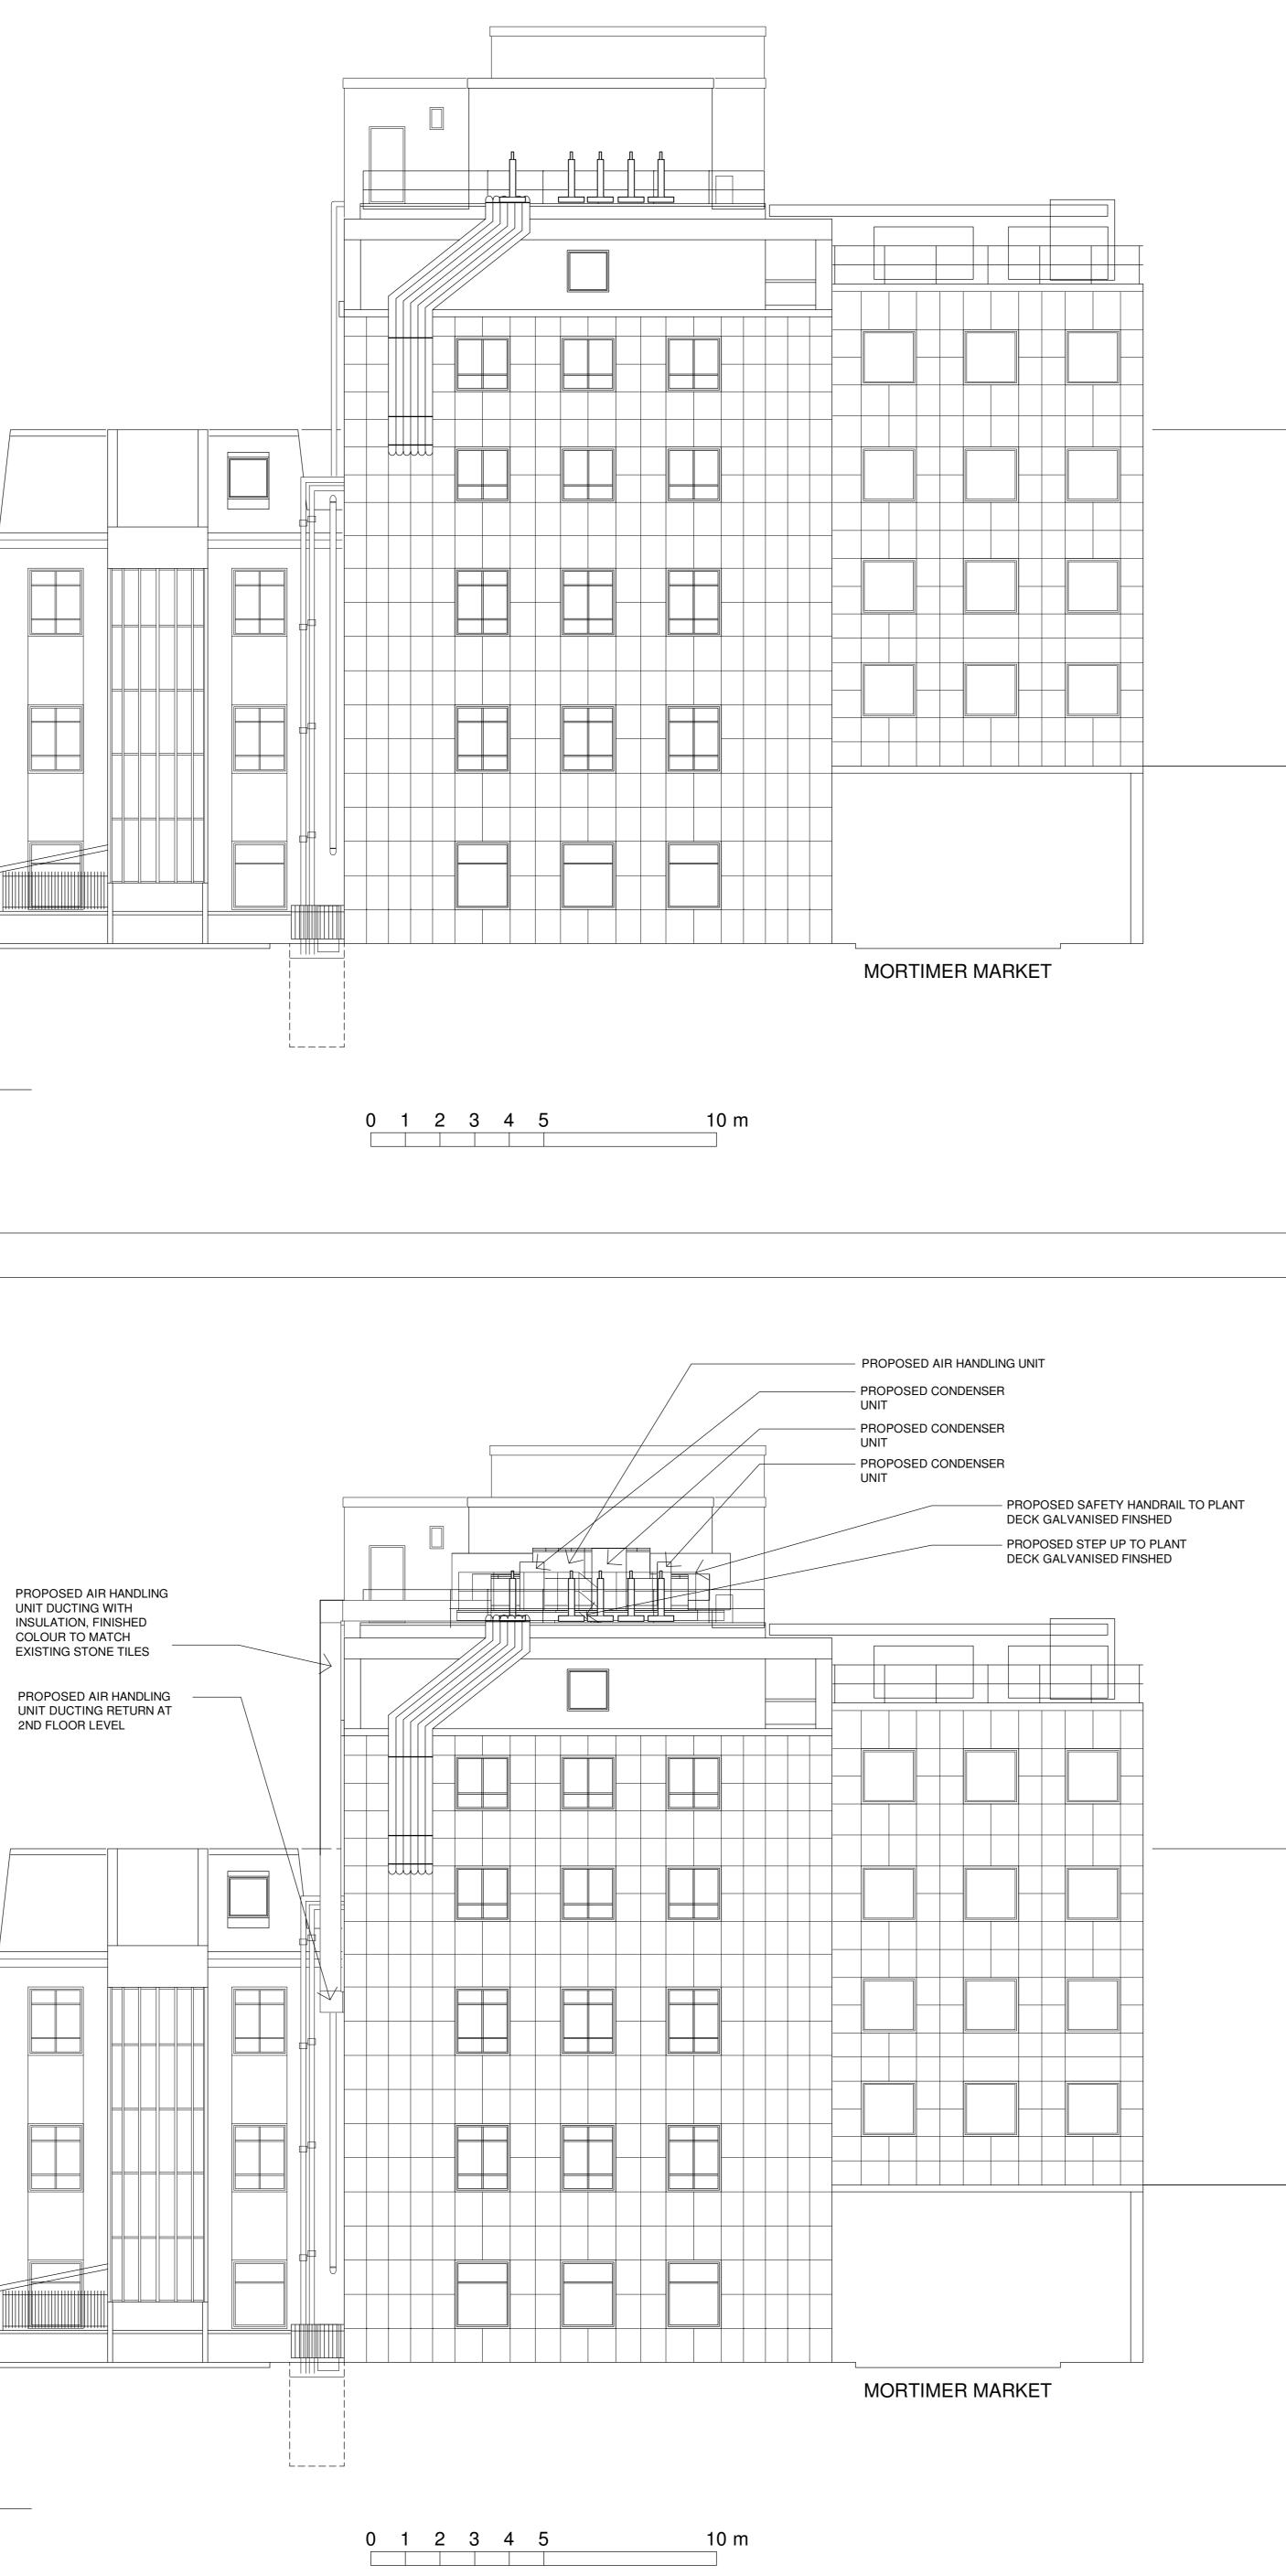


MORTIMER MARKET

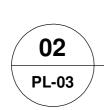

PROPOSED NORTH WEST 02 ELEVATION PL-03 / 1:100 @ A0

UCLH MACMILLAN CANCER CENTRE

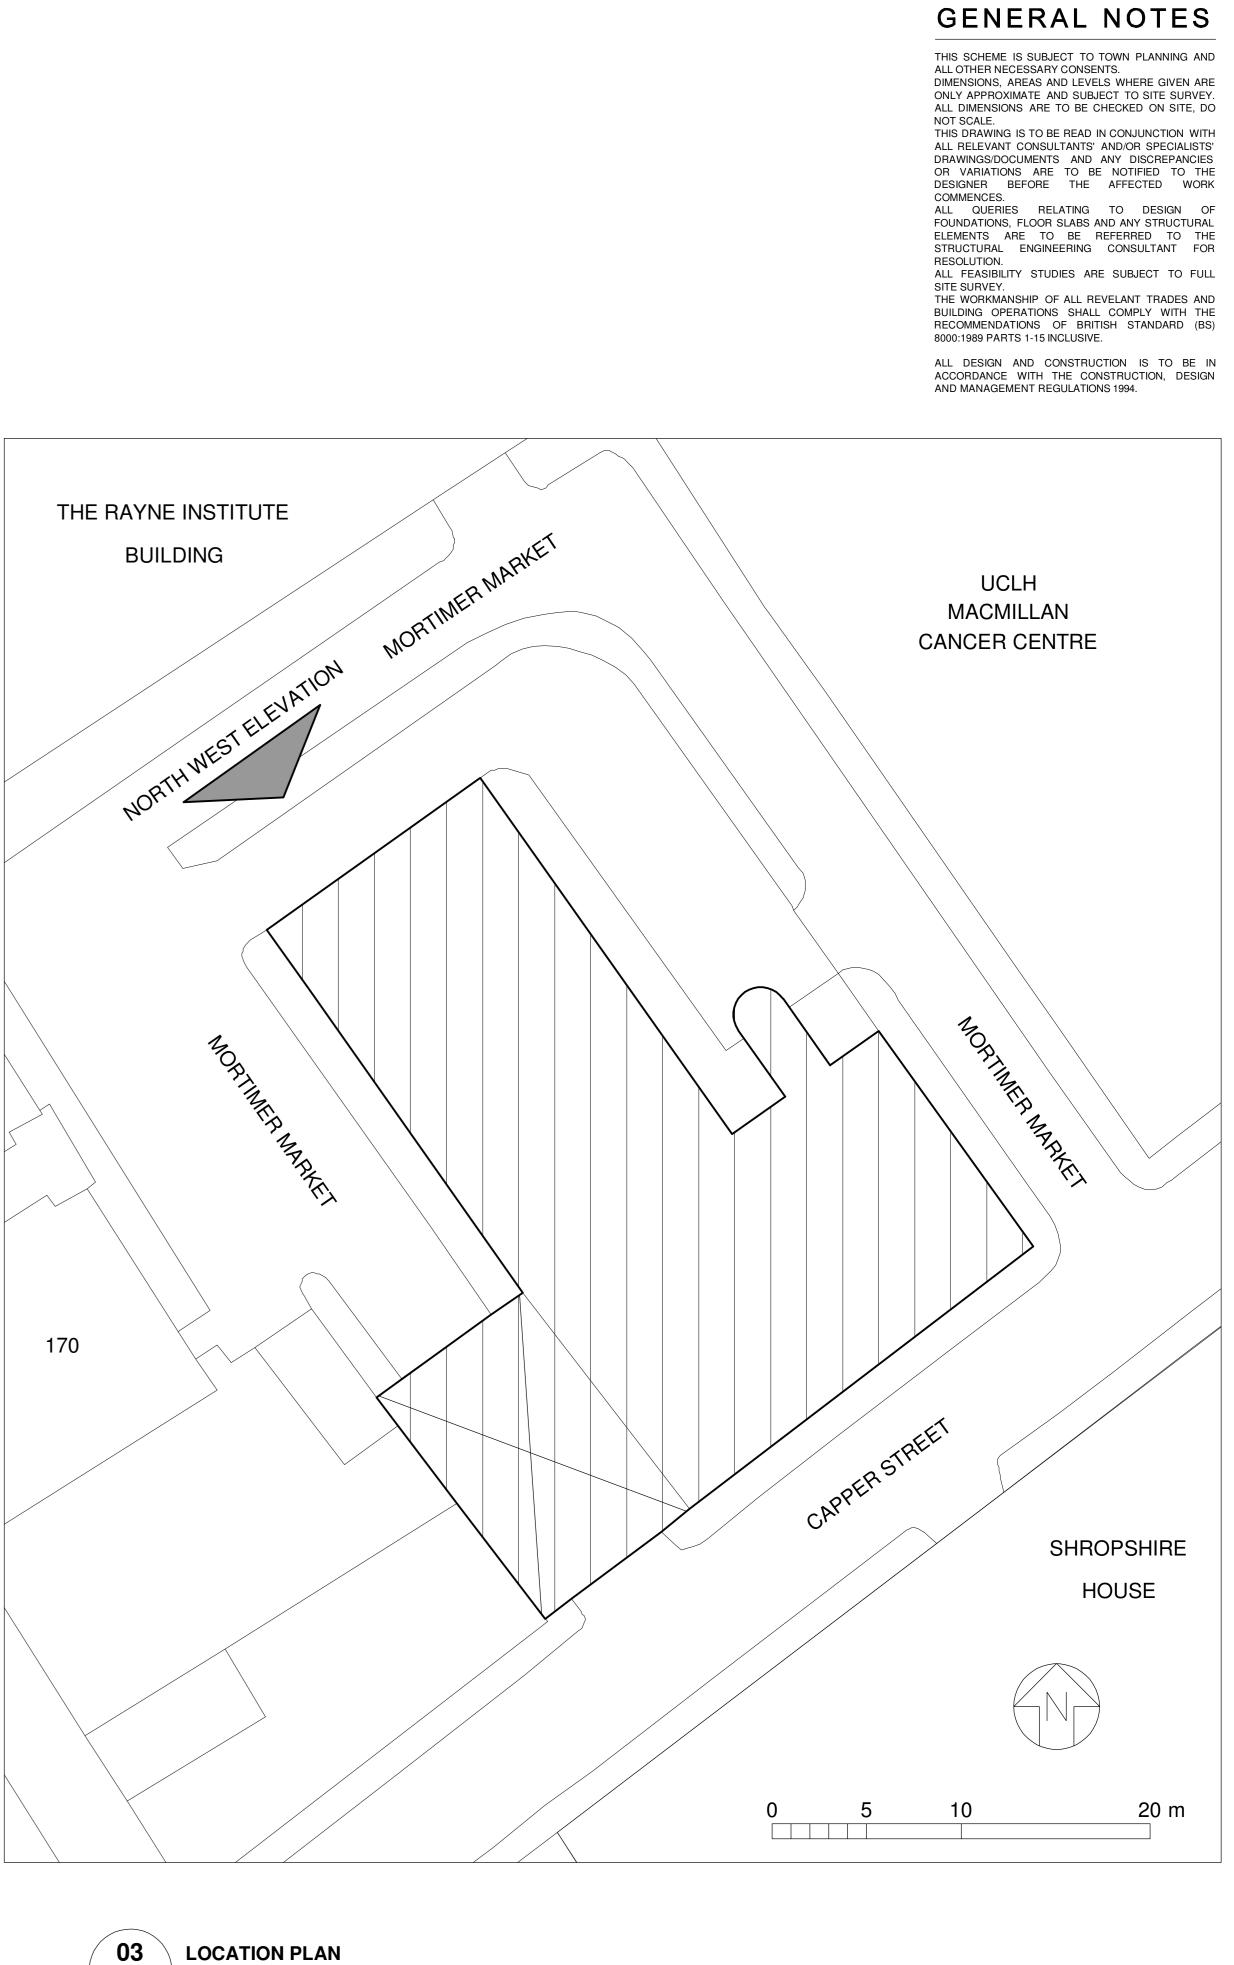

► PL-03 / 1:200 @ A0

TOTTENHAM COURT ROAD

TOTTENHAM COURT ROAD

for PLANNING				
REV. DA		IENDMENTS		
THIS DRAWING AND ANY WORK EXECUTED				
FROM IT IS COPYRIGHT OF JHA AND MAY NOT				
BE REPRODUCED IN ANY FORM WHATSOEVER				
WITHOUT EXPRESS WRITTEN CONSENT.				
Jarchitecture + interior design				
Suite 7, Galley House Moon Lane, Barnet, Herts, EN5 5YL				
t 020 8449 5999 f 020 8440 2488				
office@jhaltd.co.uk www.jhaltd.co.uk				
PROJECT	MOD			
	LONDON WC1E 6JD			
DRAWING	EXISTING NORTH WEST ELEV.			
	PROPOSED NORTH WEST ELEV.			
	ELEVATION - LOCATION PLAN			
SCALE	1:100 @ A0 & 1:200 @ A0			
DATE	OCTOBI	ER 2013		
DRAWN BY	WWC	CHECKED	BY JH	
DRAWING No	248-F	PL-03	REV -	
	I		1	