



1 LOWER GROUND FLOOR Layout plan
scale 1:100

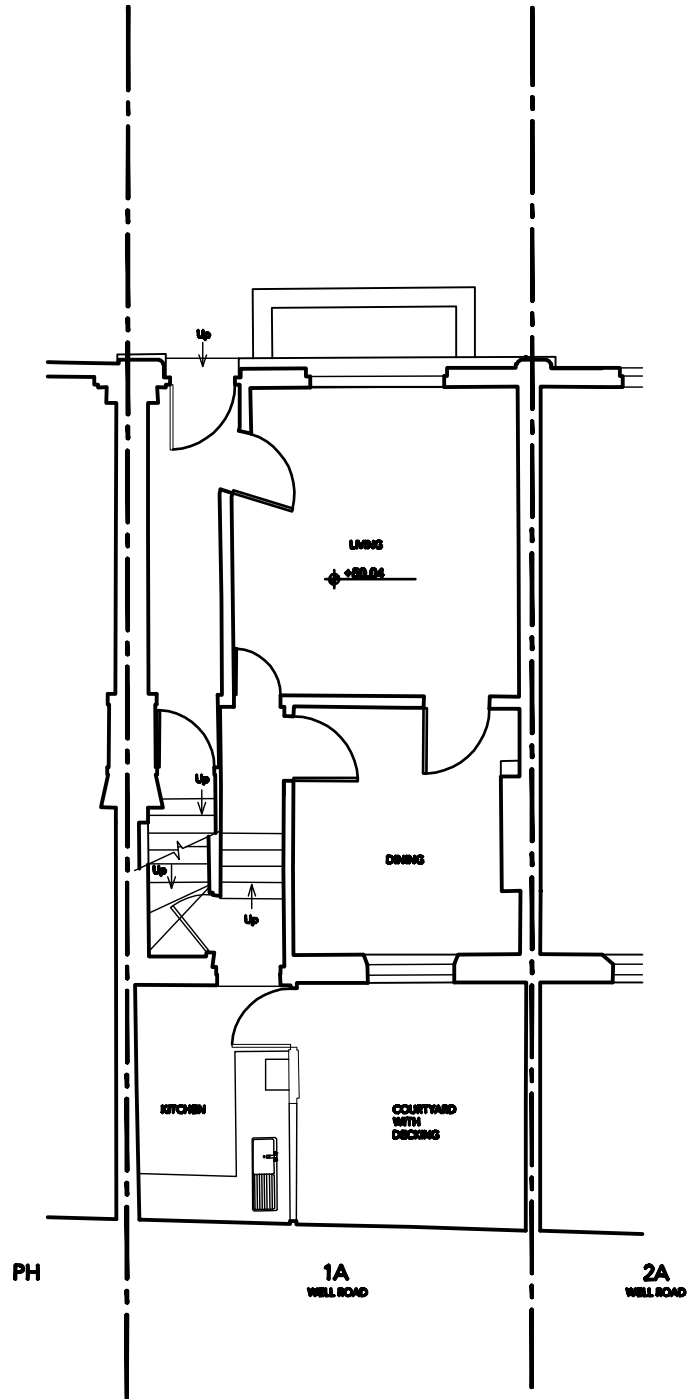

2 GROUND FLOOR Layout plan
scale 1:100

NOTE
DO NOT SCALE FROM THIS DRAWING
THIS IS A CONCEPT DRAWING AND FORMS THE CONCEPT BRIEF TO THE PROJECT ARCHITECT
INFORMATION CONTAINED WITHIN THIS DRAWING IS THE SOLE COPYRIGHT OF
TG STUDIO AND IS NOT TO BE REPRODUCED WITHOUT PERMISSION
TG STUDIO IS TO BE NOTIFIED IMMEDIATELY OF ANY DISCREPANCIES

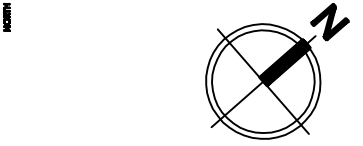

REVISION
- FULL PLANNING SUBMISSION
DATE
06.11.2013

TG
STUDIO
Architecture & Interior Design
10 RATHBONE PLACE LONDON W1T 1HP T 020 7686 3828 F 020 7686 5697 WWW.TG-STUDIO.CO.UK

PROJECT
1A WELL ROAD
NW3 1LJ

DRAWING
EXISTING LOWER GROUND, GROUND
LAYOUT PLAN

DATE	2013.11.06	DRAWN BY	WL	CHECKED BY	TG
STATUS	PLANNING	SCALE @ A3	1:100		
DWG NO.	EXT-FF-200			REV	-