



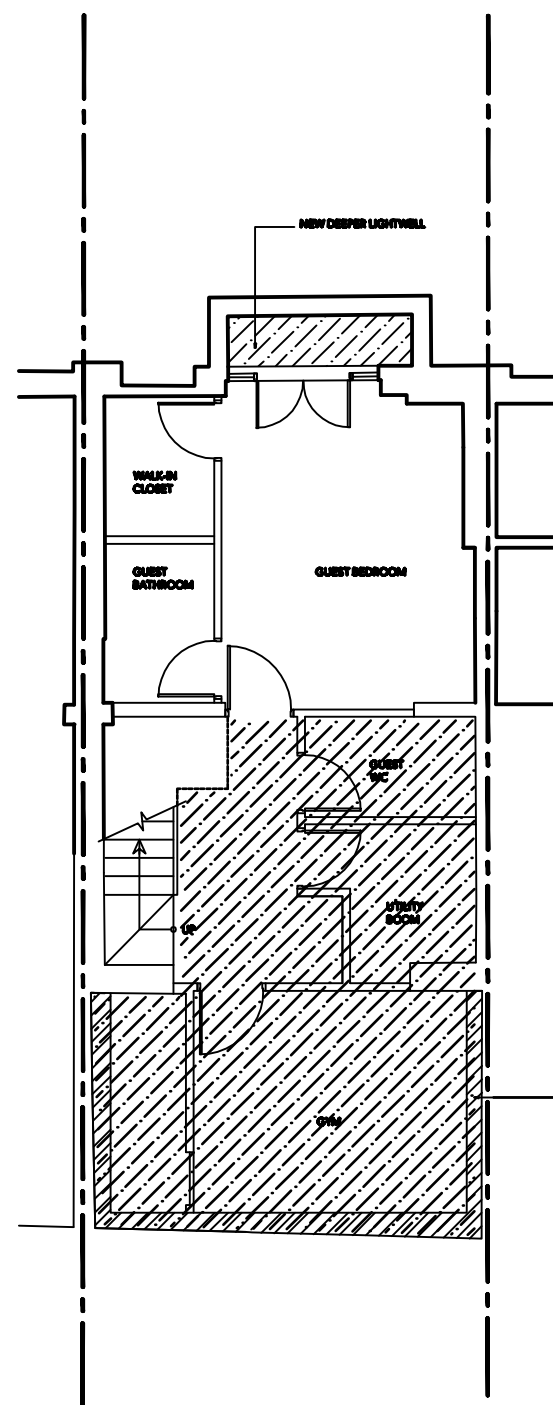

1 LOWER GROUND FLOOR Layout plan
scale 1:50




EXTENT OF BASEMENT EXTENSION

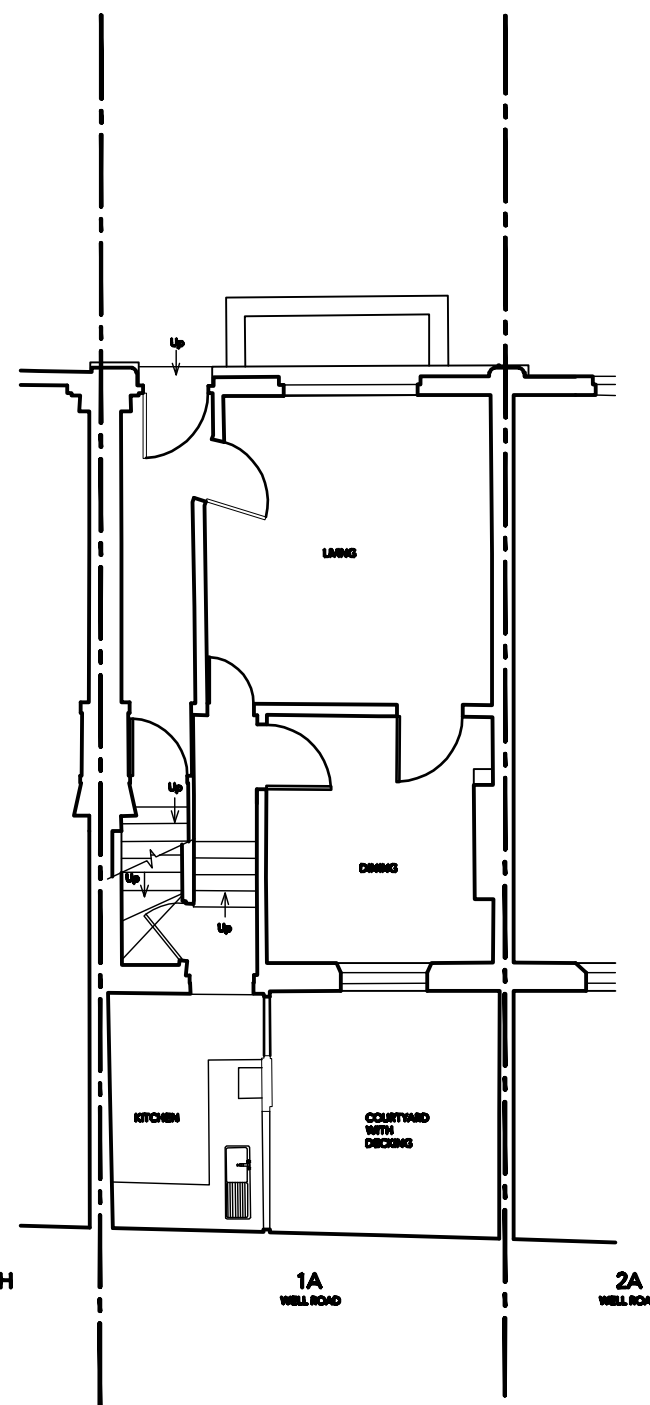

2 GROUND FLOOR Layout plan
scale 1:50

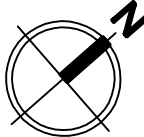

NOTE DO NOT SCALE FROM THIS DRAWING THIS IS A CONCEPT DRAWING AND FORMS THE CONCEPT BRIEF TO THE PROJECT ARCHITECT INFORMATION CONTAINED WITHIN THIS DRAWING IS THE SOLE COPYRIGHT OF TG STUDIO AND IS NOT TO BE REPRODUCED WITHOUT PERMISSION TG STUDIO IS TO BE NOTIFIED IMMEDIATELY OF ANY DISCREPANCIES				
NOTES 				
DRAWINGS - FULL PLANNING SUBMISSION				
DATE 06.11.2013				
 STUDIO Architecture & Interior Design				
10 RATHBONE PLACE LONDON W1T 1HP T 020 7686 3838 F 020 7686 5697 WWW.TG-STUDIO.CO.UK				
PROJECT 1A WELL ROAD NW3 1LJ				
DRAWING PROPOSED LOWER GROUND, GROUND LAYOUT PLAN				
DATE 2013.11.06 DRAWN BY WL CHECKED BY TG				
STATUS PLANNING SCALE @ A3 1:100				
DWG NO. FF-300 REV				