


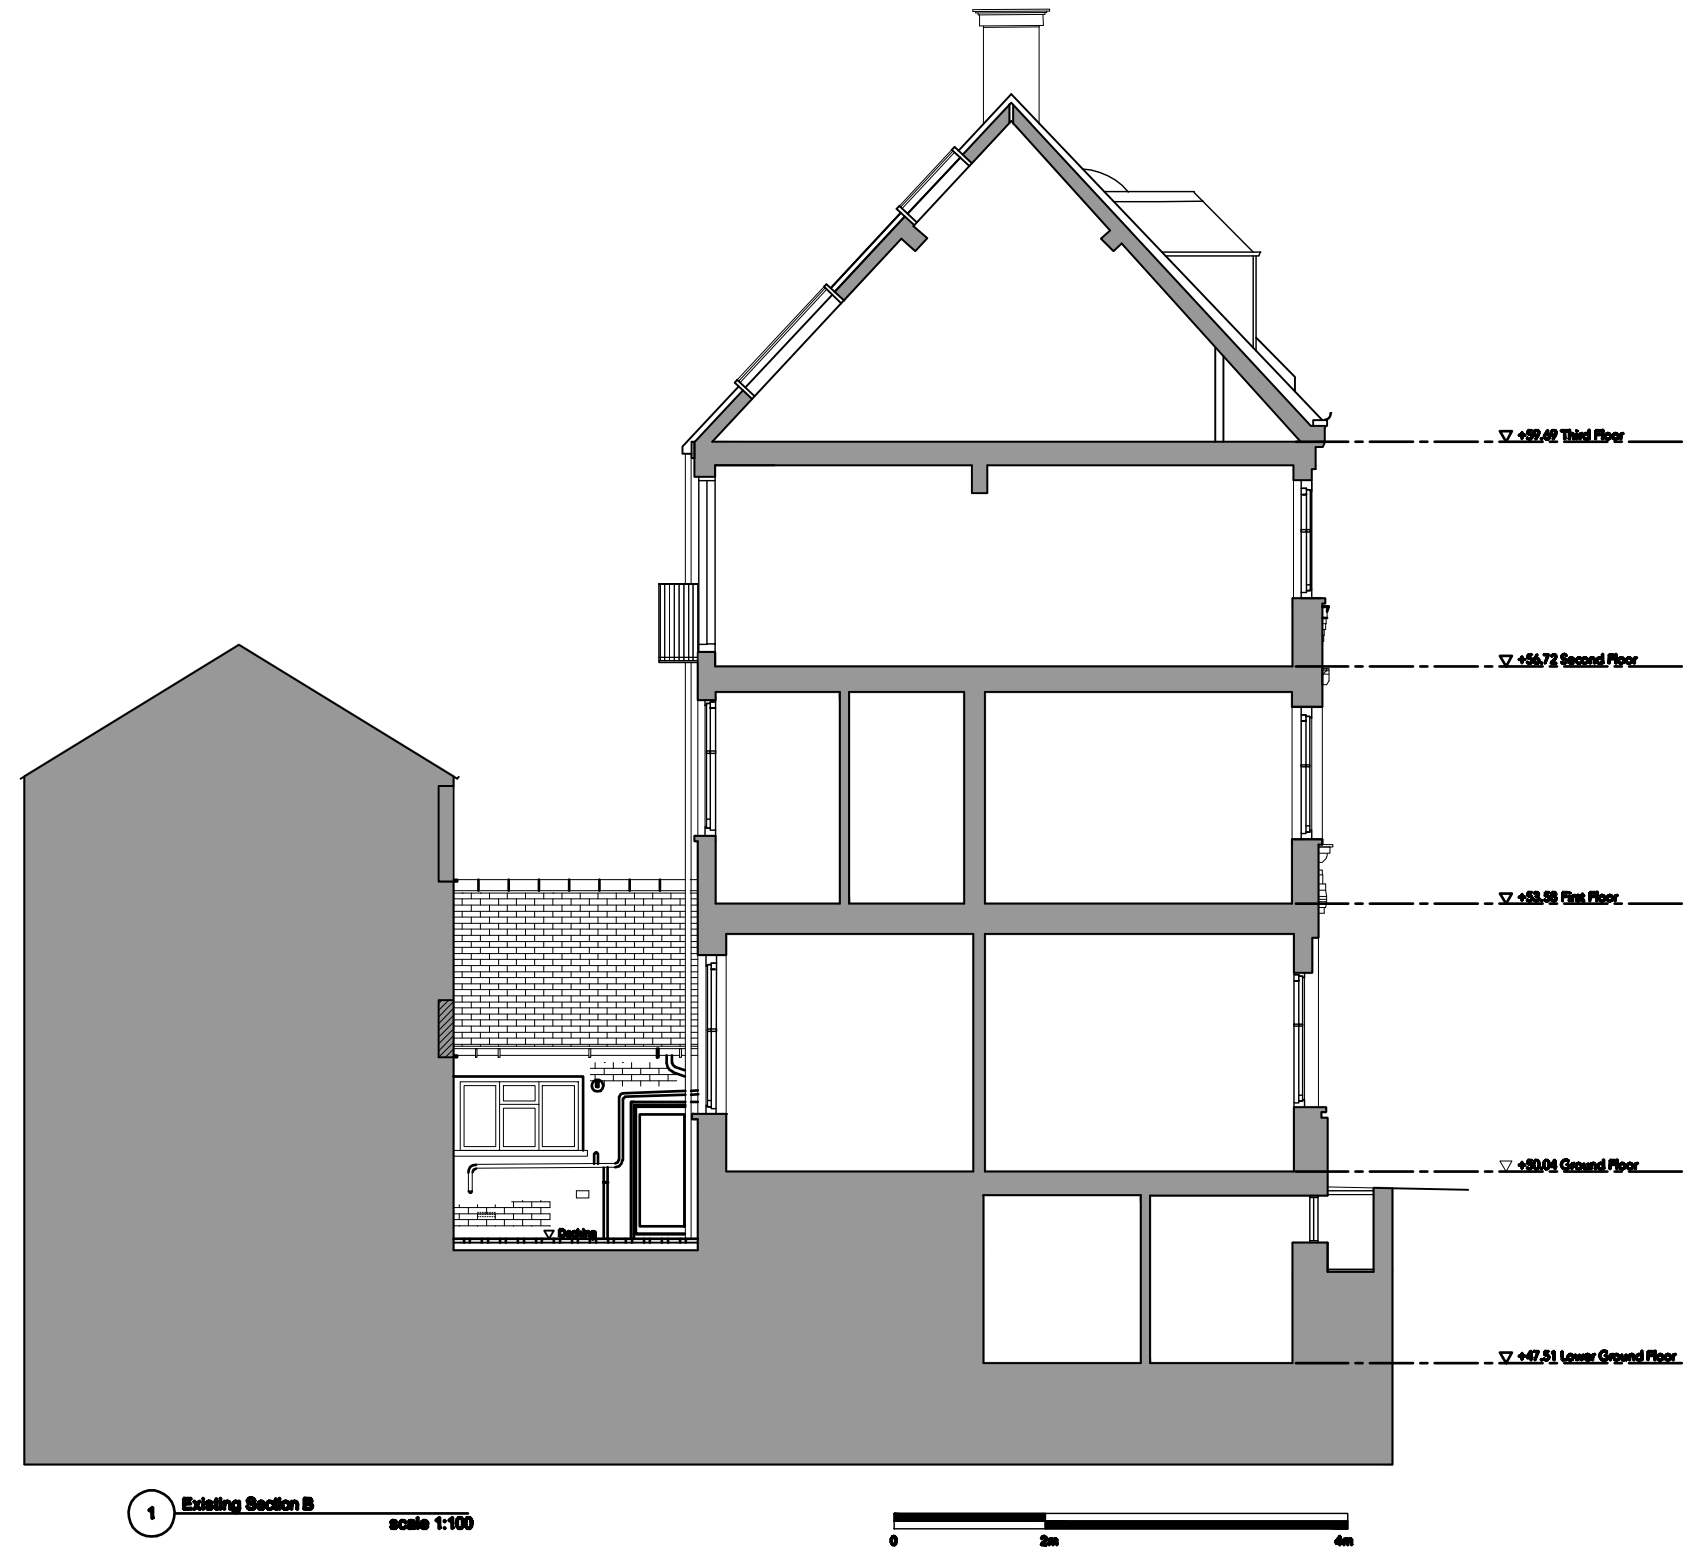

NOTE

DO NOT SCALE FROM THIS DRAWING  
THIS IS A CONCEPT DRAWING AND FORMS THE CONCEPT BRIEF TO THE PROJECT ARCHITECT  
INFORMATION CONTAINED WITHIN THIS DRAWING IS THE SOLE COPYRIGHT OF  
TG STUDIO AND IS NOT TO BE REPRODUCED WITHOUT PERMISSION  
TG STUDIO IS TO BE NOTIFIED IMMEDIATELY OF ANY DISCREPANCIES

1000mm

REVISIONS

-

PLANNING SUBMISSION

20.08.2013

A

FULL PLANNING SUBMISSION

06.11.2013

T

STUDIO

Architecture & Interior Design

10 RATHBONE PLACE LONDON W1T 1HP T 020 7686 5828 F 020 7686 5697 WWW.TG-STUDIO.CO.UK

PROJECT

1A WELL ROAD  
NW3 1LJ

DRAWING

EXISTING SECTION B

DATE

2013.06.20

DESIGNED BY

WL

CHECKED BY

TG

STATUS

PLANNING

SCALE @ A3

1:100

DWG NO.

EXT-SE-021

REV

A