

11/10/2013




SECTION A-A¹

--- PROPOSED WORKS



- Plant Items
1. AHU - Scientaire AMSCH9/HR - Goose Grey
  2. Chiller - Carrier 30RBS 120A - Goose Grey
  3. Curtain Walling (Plant Screen)
  4. Duct

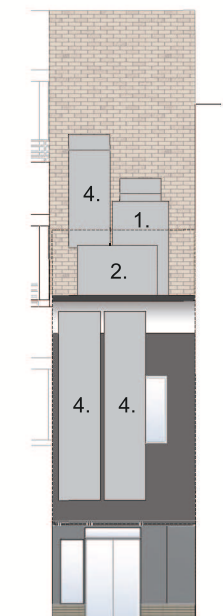

Plant Elevation

Notes  
Do not scale this drawing  
This drawing is the copyright of Watkins Gray International LLP and shall not  
be in any way used or reproduced without their prior written consent

GREAT ORMOND STREET HOSPITAL

PLANT SCREEN SECTION\_PROPOSED 2of2

DRAWING NO 110068_P006	DRAWN BY SB	CHECKED BY CG	SCALE 1:200@A3	DATE 14.10.2013
---------------------------	----------------	------------------	-------------------	--------------------