


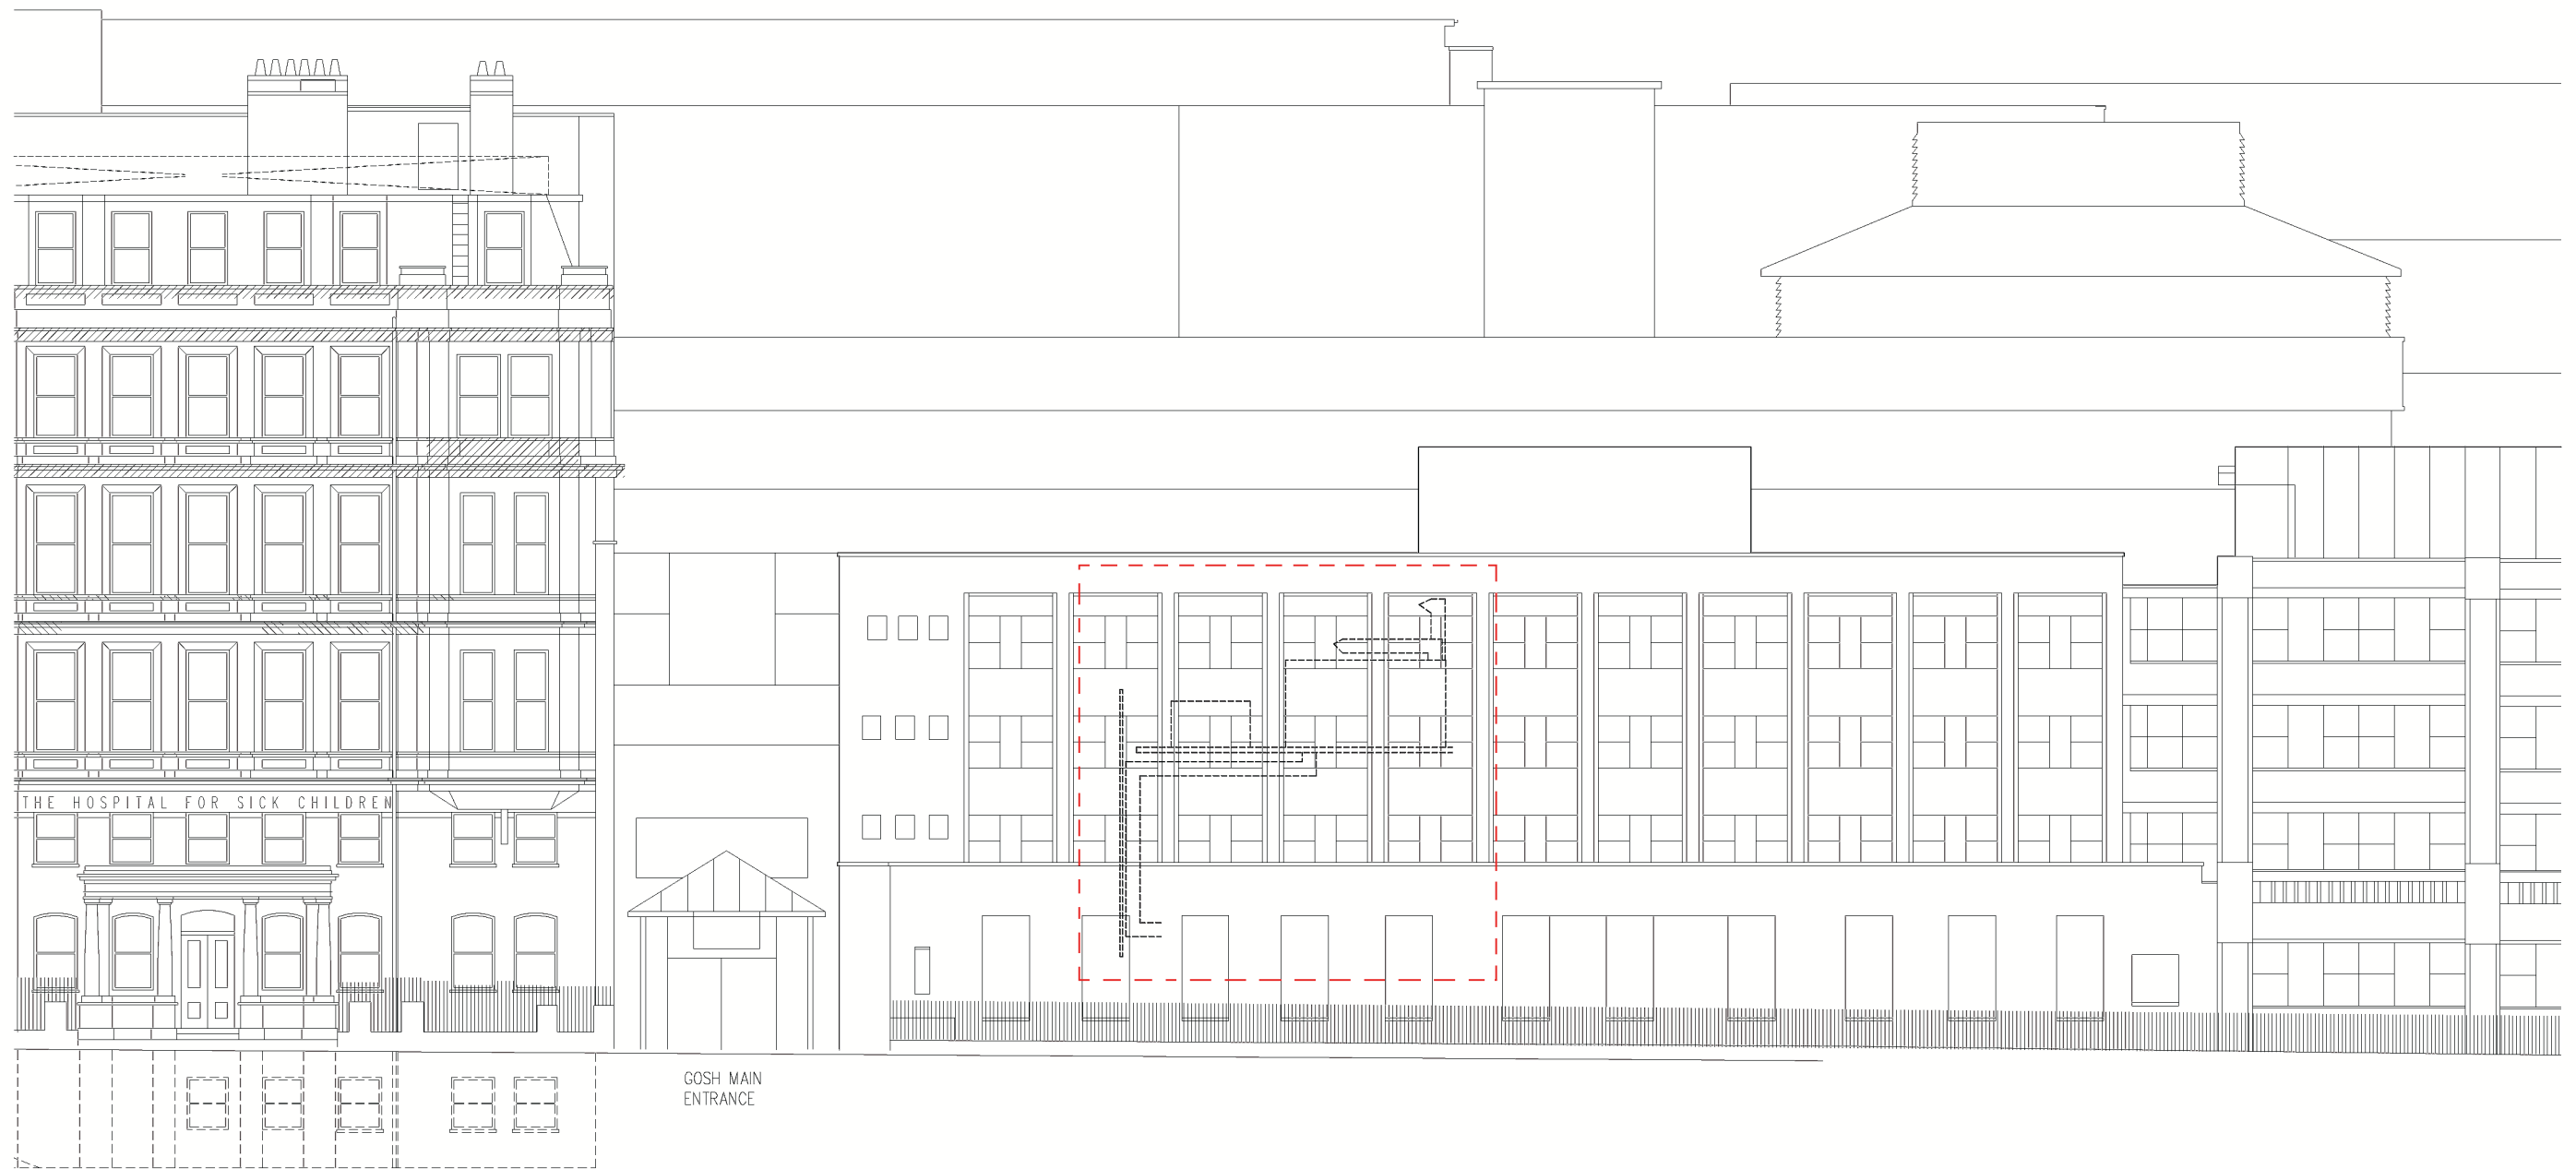

LOCATION OF PLANT IN RELATION TO GOSH STREET VIEW



Notes
Do not scale this drawing
This drawing is the copyright of Watkins Gray International LLP and shall not
be in any way used or reproduced without their prior written consent

GREAT ORMOND STREET HOSPITAL

GOSH STREET VIEW

DRAWING NO	DRAWN BY	CHECKED BY	SCALE	DATE
110068_P013	SB	CG	1:200@A3	06.11.2013