




PLAN OF JUNCTION OF EXTERNAL CAVITY WALL
WITH EXISTING EXTERNAL WALL
REAR EXTENSION
1:5

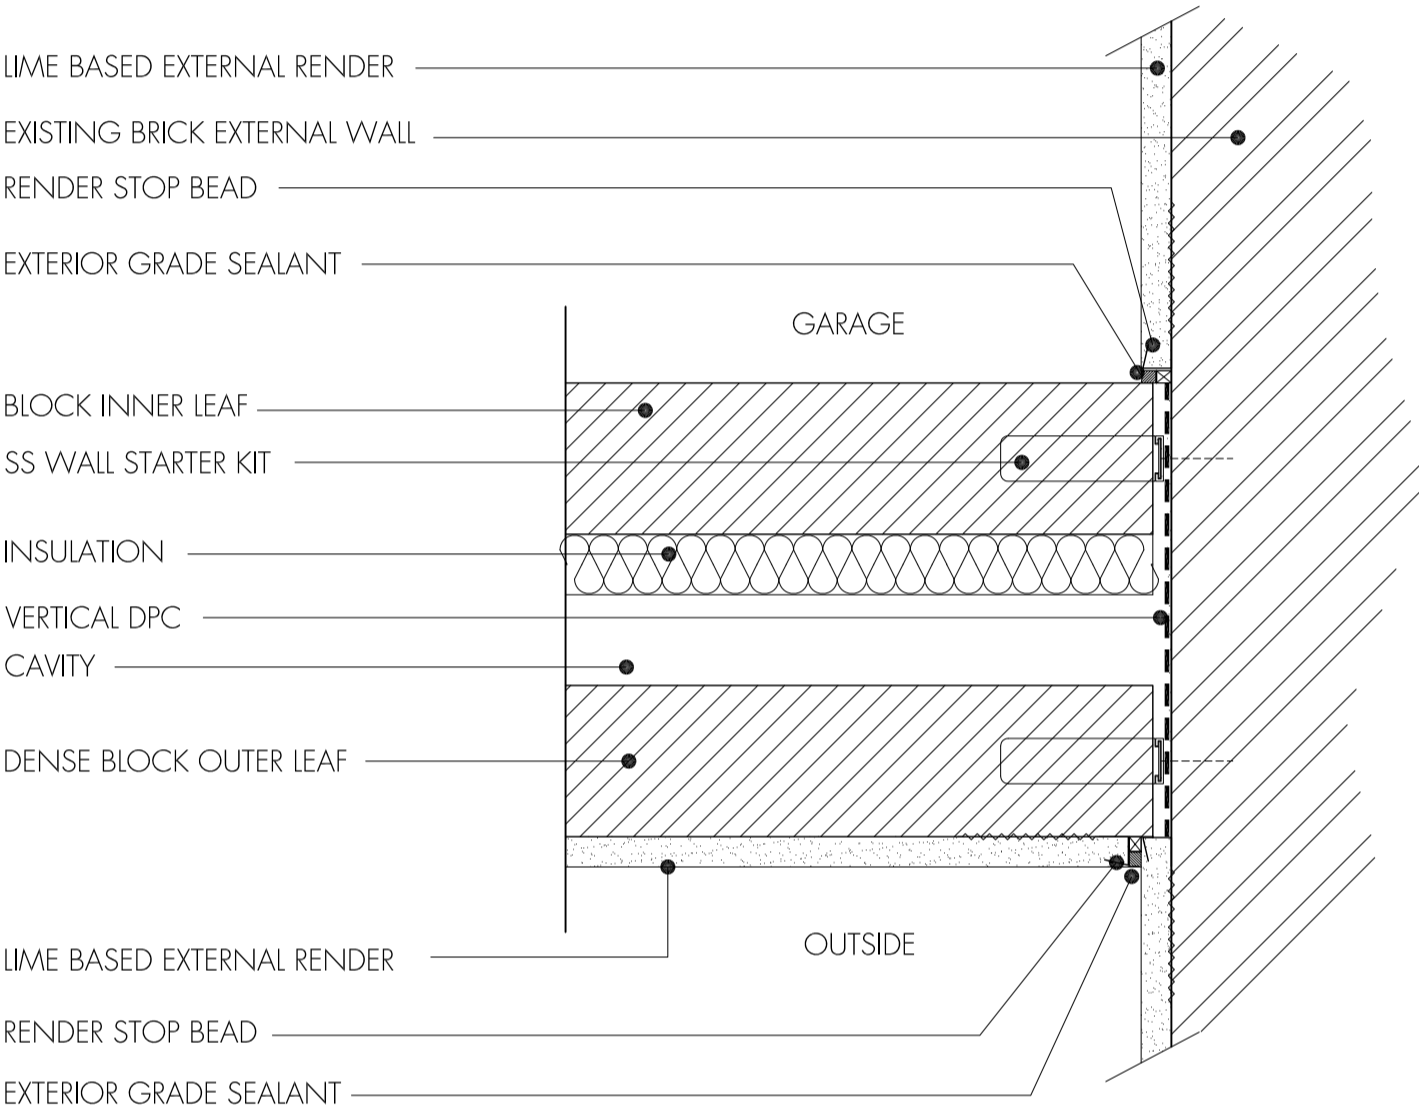

PLAN OF JUNCTION OF EXTERNAL, REAR CAVITY WALL
WITH EXISTING EXTERNAL WALL
GARAGE EXTENSION
1:5

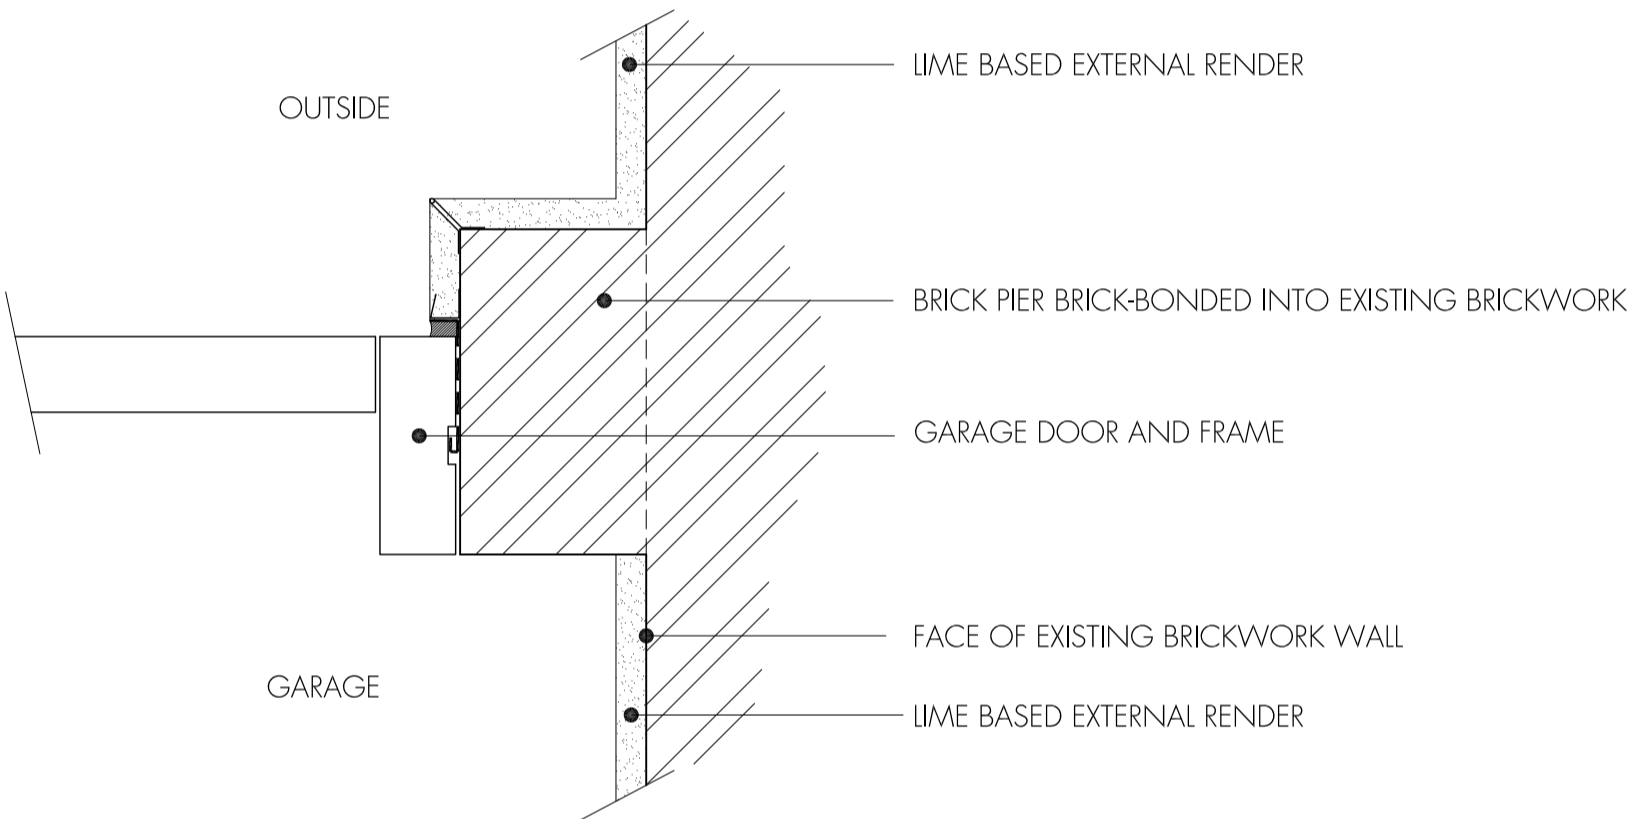

PLAN OF JUNCTION OF EXTERNAL, FRONT WALL
WITH EXISTING EXTERNAL WALL
GARAGE EXTENSION
1:5

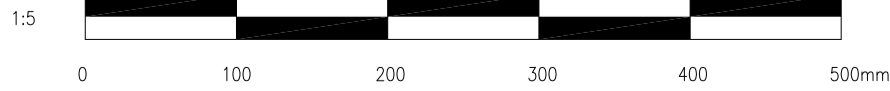

---.13

tasou
associates

architects + structural engineers

4 Amwell Street, London. EC1R 1UQ T:020 7713 7070 F:020 7713 7071 E:tasou@tasou.co.uk

project 36 Downshire Hill, London, NW3 1NU

dwg title Details/Junctions Walls

job no. 1427

date Oct 2013

dwg no. LP.202

scale @ A1 1:5

rev.