


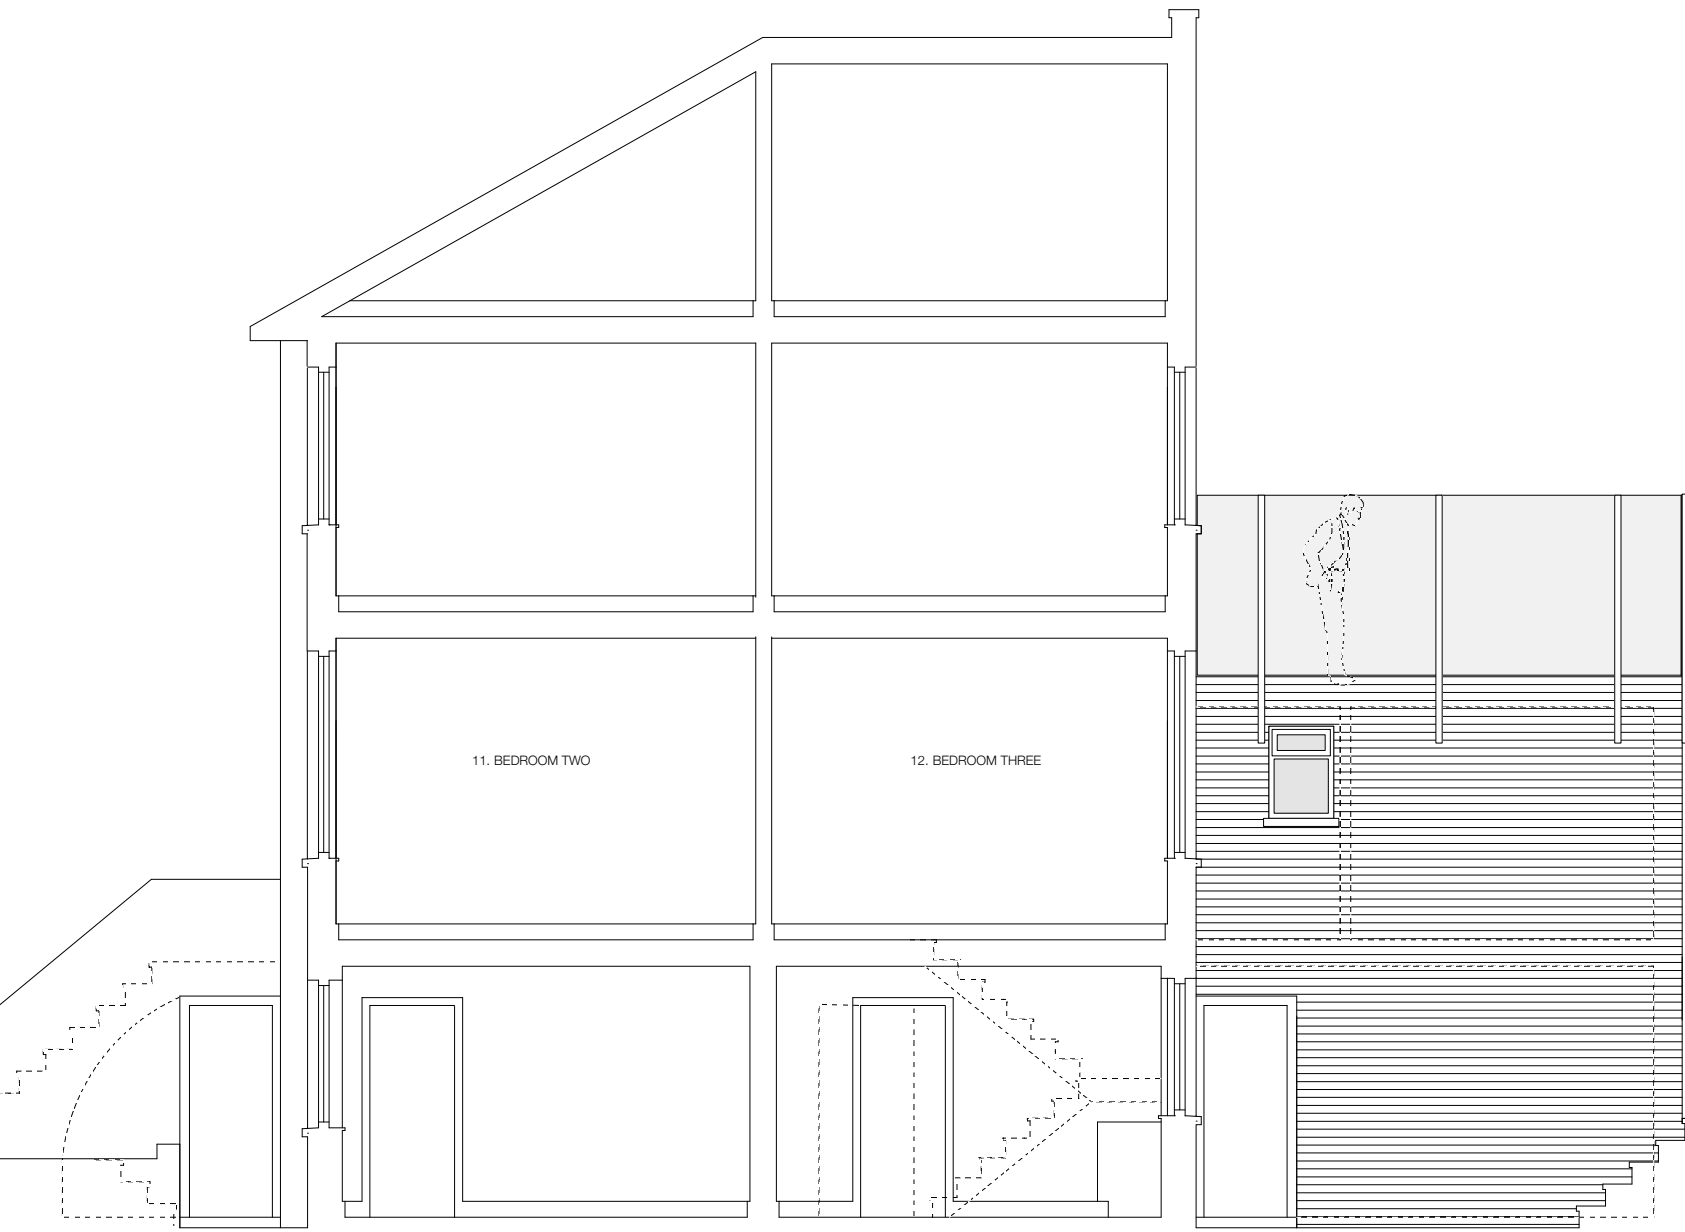

REVISIONS

1213.13

PETER BELL & PARTNERS ARCHITECTS 44 DALE STREET LONDON W4 2BL

58 SAINT PANCRAS WAY LONDON NW1 9NB

SECTION A-A AS PROPOSED

1 020 0994 3023 m 07967 971 639 scale 1:25 @ A1 & 1:50 @ A3 4 October 2013