


ALL DIMENSIONS AND TOLERANCES SHOWN
SHOULD BE CHECKED AND CONFIRMED BY THE
CLIENT PRIOR TO MANUFACTURE OR
CONSTRUCTION.
THIS DOCUMENT SHOULD NOT BE SCALED
Dimensioned drawings can be produced
free of charge by
The Cadmonkies Partnership

THIS DRAWING IS SUBJECT TO COPYRIGHT ©
DO NOT COPY

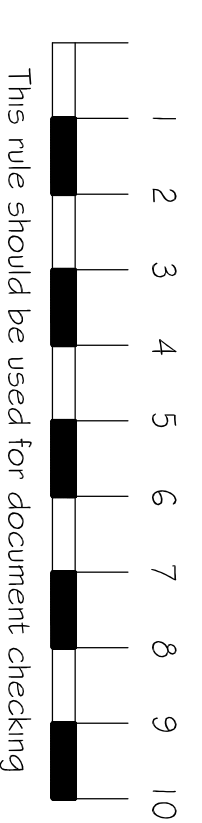

Notes :

REV	DESCRIPTION	DATE

PLANNING

Planning and Building Regulations Design Consultants
Architectural Technologists
Architectural Network Group (South - East)
3D Modelling and Pro Graph Design Studio
Local Authorities Planning Agent Group Member
Local Authorities Building Control Partner Member
Planning Portal Professional Status
European Architectural Technologists
Landmark and Promap Member
Planning Appeal Consultants

CADMONKIESTM

Architectural Design and Planning Consultants

architectural
design
studio

Head Office : Studio ONE, 19 Westminster Court, BRACKLEY, Leicestershire, NN13 7ED
London Offices : 77 Maiden Lane, THORNHILL Heath, London, SE7 6AQ
1 Castle Yard, Richmond, LONDON, TW10 5TF

www.cadmonkies.co.uk
cadmonkies@btconnect.com
01280 - 70 44 44

CLIENT: Mr and Mrs M Upson

ADDRESS: Flat 2
232 Finchley Road,
LONDON, NW3 6DJ.

CONTACT : Mr M Upson

SITE : 7 Merton Rise
Belsize Park
LONDON, NW3 3EN.

SCHEME: Proposed Roof Terrace

DRAWING TITLE:
Proposed Plans

DATE: October 2013	DRAWN: david behouvis
SCALE: 1 : 100	@ A1

DRAWING No:	REV :
P/13/125/102	

