



EAST STREET ELEVATION - PROPOSED

WEST GARDEN ELEVATION - PROPOSED

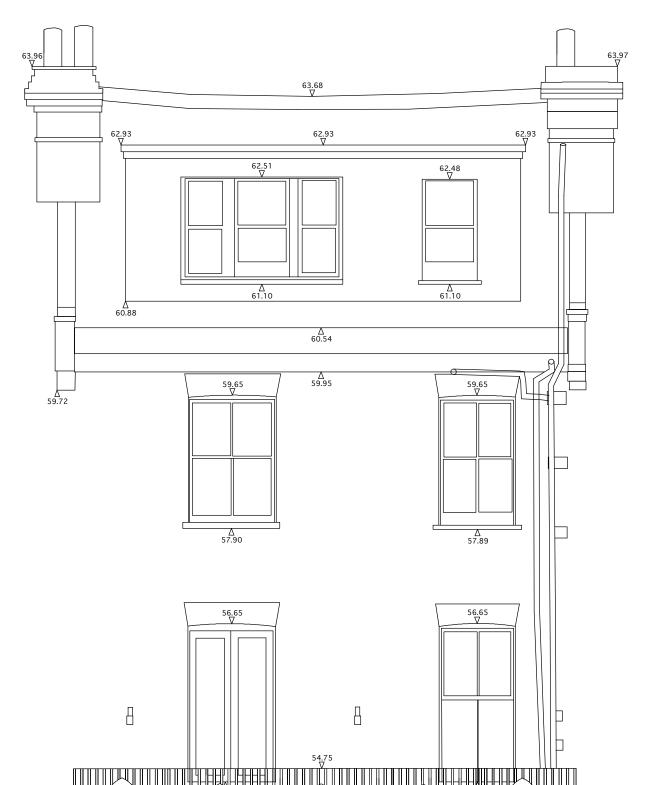

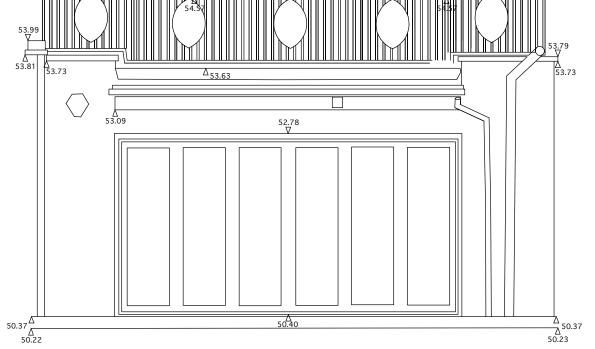



0.5m 1m

EAST STREET ELEVATION - EXISTING

WEST GARDEN ELEVATION - EXISTING

DRAWING :	PROJECT :	ARCHITECT :	KEY :	STATUS:Planning Application		REVISIONS Continued :	DRAWING No.
Existing & Proposed Elevations	For: Anita and Prajakt Samant	Paul Fineberg Dipl.(UCL)/M.Arch(Princeton) RIBA Architect + Designer: Environments 22b Winchester Road Belsize Park London NW3 3NT t - +44 (0)7962 056993 e - psf@paulfineberg.eu		NOTES :	131104 drg. issued for Planning Application		A.3.0 Scale: 1:50 @ A1 Date: 01/11/13