


ELEVATION A with doors

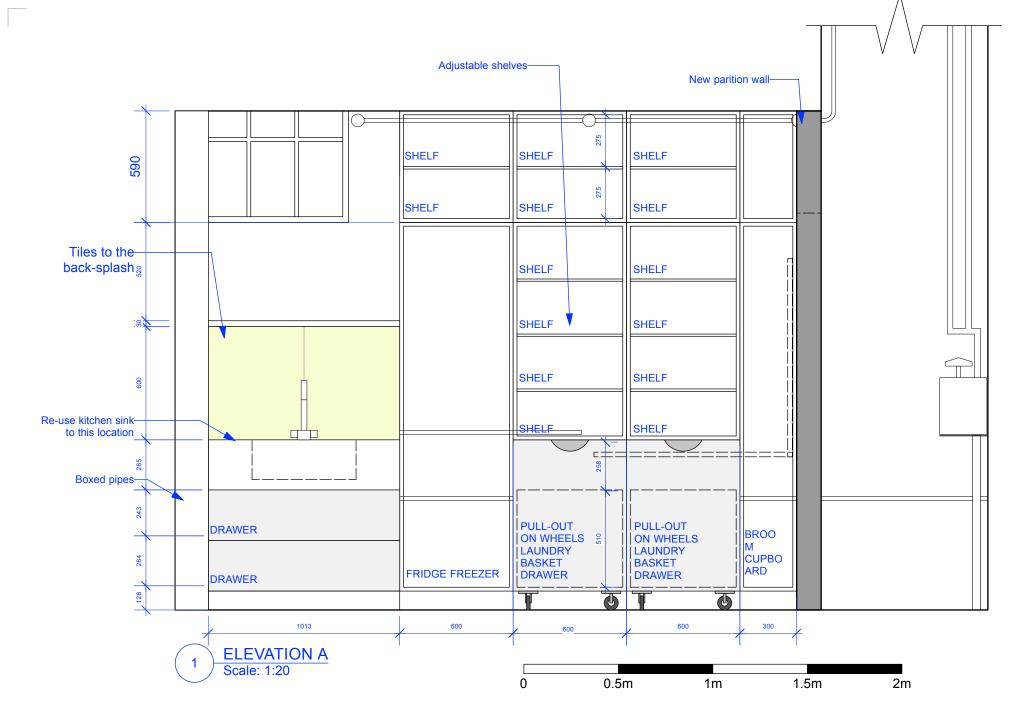

use the kitchen sink for this location

New joinery (coat rack)

New wall shown shaded

New pull down ladder to provide access to mezzanine over

Villitry ROOM

Solid door with fold down ironing board

Proposed location of the new AV server location

High level shelves over shown dotted

NEW LAUNDRY ROOM GA Scale: 1:50

	OMMENT: SUE FOR INFOR	MATION	
07.10.15		WATION	
CallenderHoworth	Morelands T: 020 7336 8560 5-23 Old Street F: 020 7549 2152 London EC1V 9HL W:www.callenderhoworth.		9 2152
Job no.	Job title		
1159	3 Hampstead Hill Gardens, London NW3 2PH		
Drawing no.	Drawing title		
221	PROPOSED LAUNDRY ROOM ELEVATION A		
Scale	Size	Drawn	Revision
1:20 & 1:50	A3	MS	_

-Fold down iroining board