


2 **ELEVATION B with doors**

Scale: 1:50

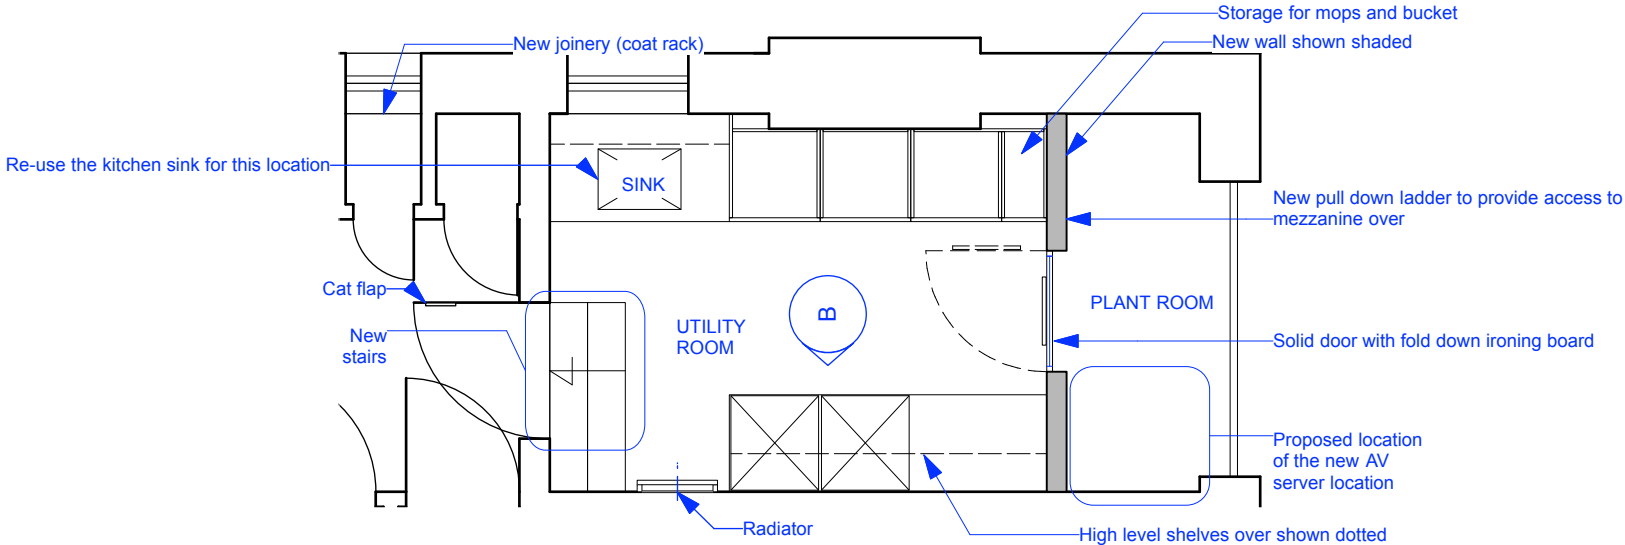

3 **NEW LAUNDRY ROOM GA**

Scale: 1:50

ISSUE:	DATE:	COMMENT:
-	07.10.13	ISSUE FOR INFORMATION

Callender Howorth		Morelands 5-23 Old Street London EC1V 9HL	T: 020 7336 8560 F: 020 7549 2152 W: www.callenderhoworth.com
Job no.	Job title		
1159	3 Hampstead Hill Gardens, London NW3 2PH		
Drawing no.	Drawing title		
222	PROPOSED LAUNDRY ROOM ELEVATION B		
Scale	Size	Drawn	Revision
1:20 & 1:50	A3	MS	-