



NOTES

PLEASE NOTE THAT THE WORKS SHOWN ARE TO SENSITIVE/HISTORIC FABRIC OF THE BUILDING.

ALL THE CEILING AND WALL PLASTER IS ORIGINAL TO THE BUILDING ON THIS FLOOR.

 

1 ELEVATION B  
Scale: 1:25

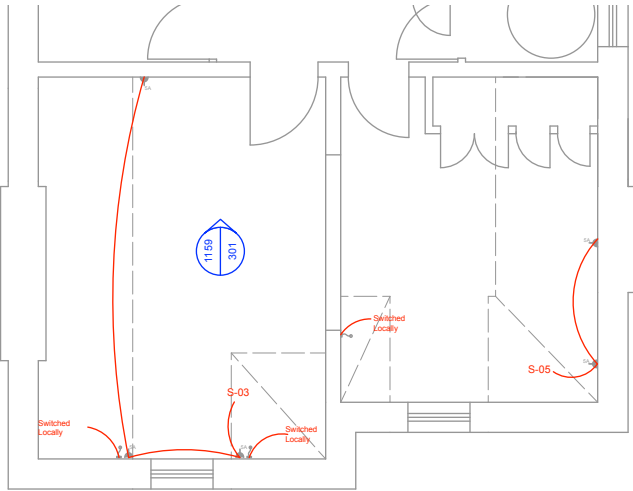

2 PLAN VIEW - SECOND FLOOR  
Scale: 1:100

ISSUE: DATE: COMMENT:  
- 01.11.13 ISSUE FOR INFORMATION

Callender <b>Howorth</b>		Morelands 5-23 Old Street London EC1V 9HL		T: 020 7336 8560 F: 020 7549 2152 W:www.callenderhoworth.com	
Job no.		Job title			
1159		Charlecote			
Drawing no.		Drawing title			
302		PROPOSED ELEVATION B BEDROOM 3			
Scale	Size	Drawn	Revision		
1:25 & 1:100	A3	MS	■		

All works to be in accordance with relevant standards, British building codes, and other relevant codes, and with manufacturers recommendations and instructions. All dimensions to be checked on site. Do not scale from this drawing.