


1 **ELEVATION A**  
Scale: 1:25

Proposed location of new sockets and cable runs hidden behind the existing skirting

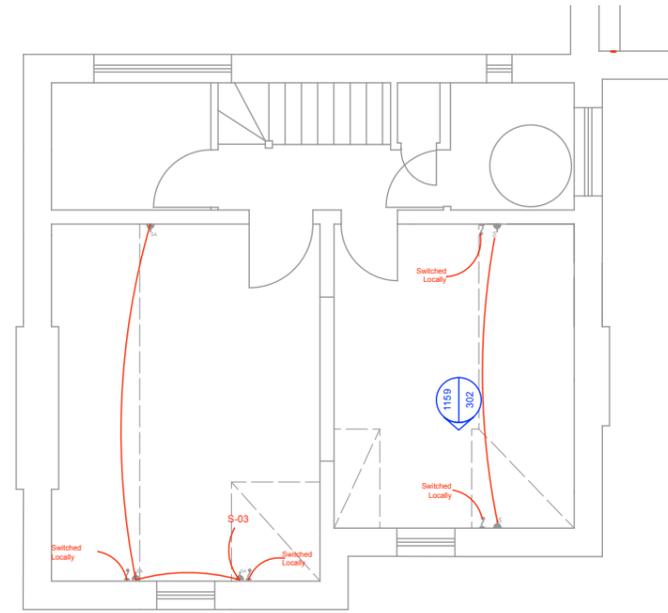

2 **PLAN VIEW - SECOND FLOOR**  
Scale: 1:100

<b>CallenderHoworth</b>		Morelands 5-23 Old Street London EC1V 9HL		T: 020 7336 8560 F: 020 7549 2152 W: www.callenderhoworth.com
Job no.	<b>1159</b>			
Job title	Charlecote			
Drawing no.	<b>302</b>			
Drawing title	PROPOSED ELEVATION A BEDROOM 4			
Scale	Size	Drawn	Revision	
1:25 & 1:100	A3	MS	-	

All works to be in accordance with relevant standards, British building codes, and other relevant codes, and with manufacturers recommendations and instructions. All dimensions to be checked on site. Do not scale from this drawing.