


NOTES

PLEASE NOTE THAT THE WORKS SHOWN ARE TO SENSITIVE/HISTORIC FABRIC OF THE BUILDING

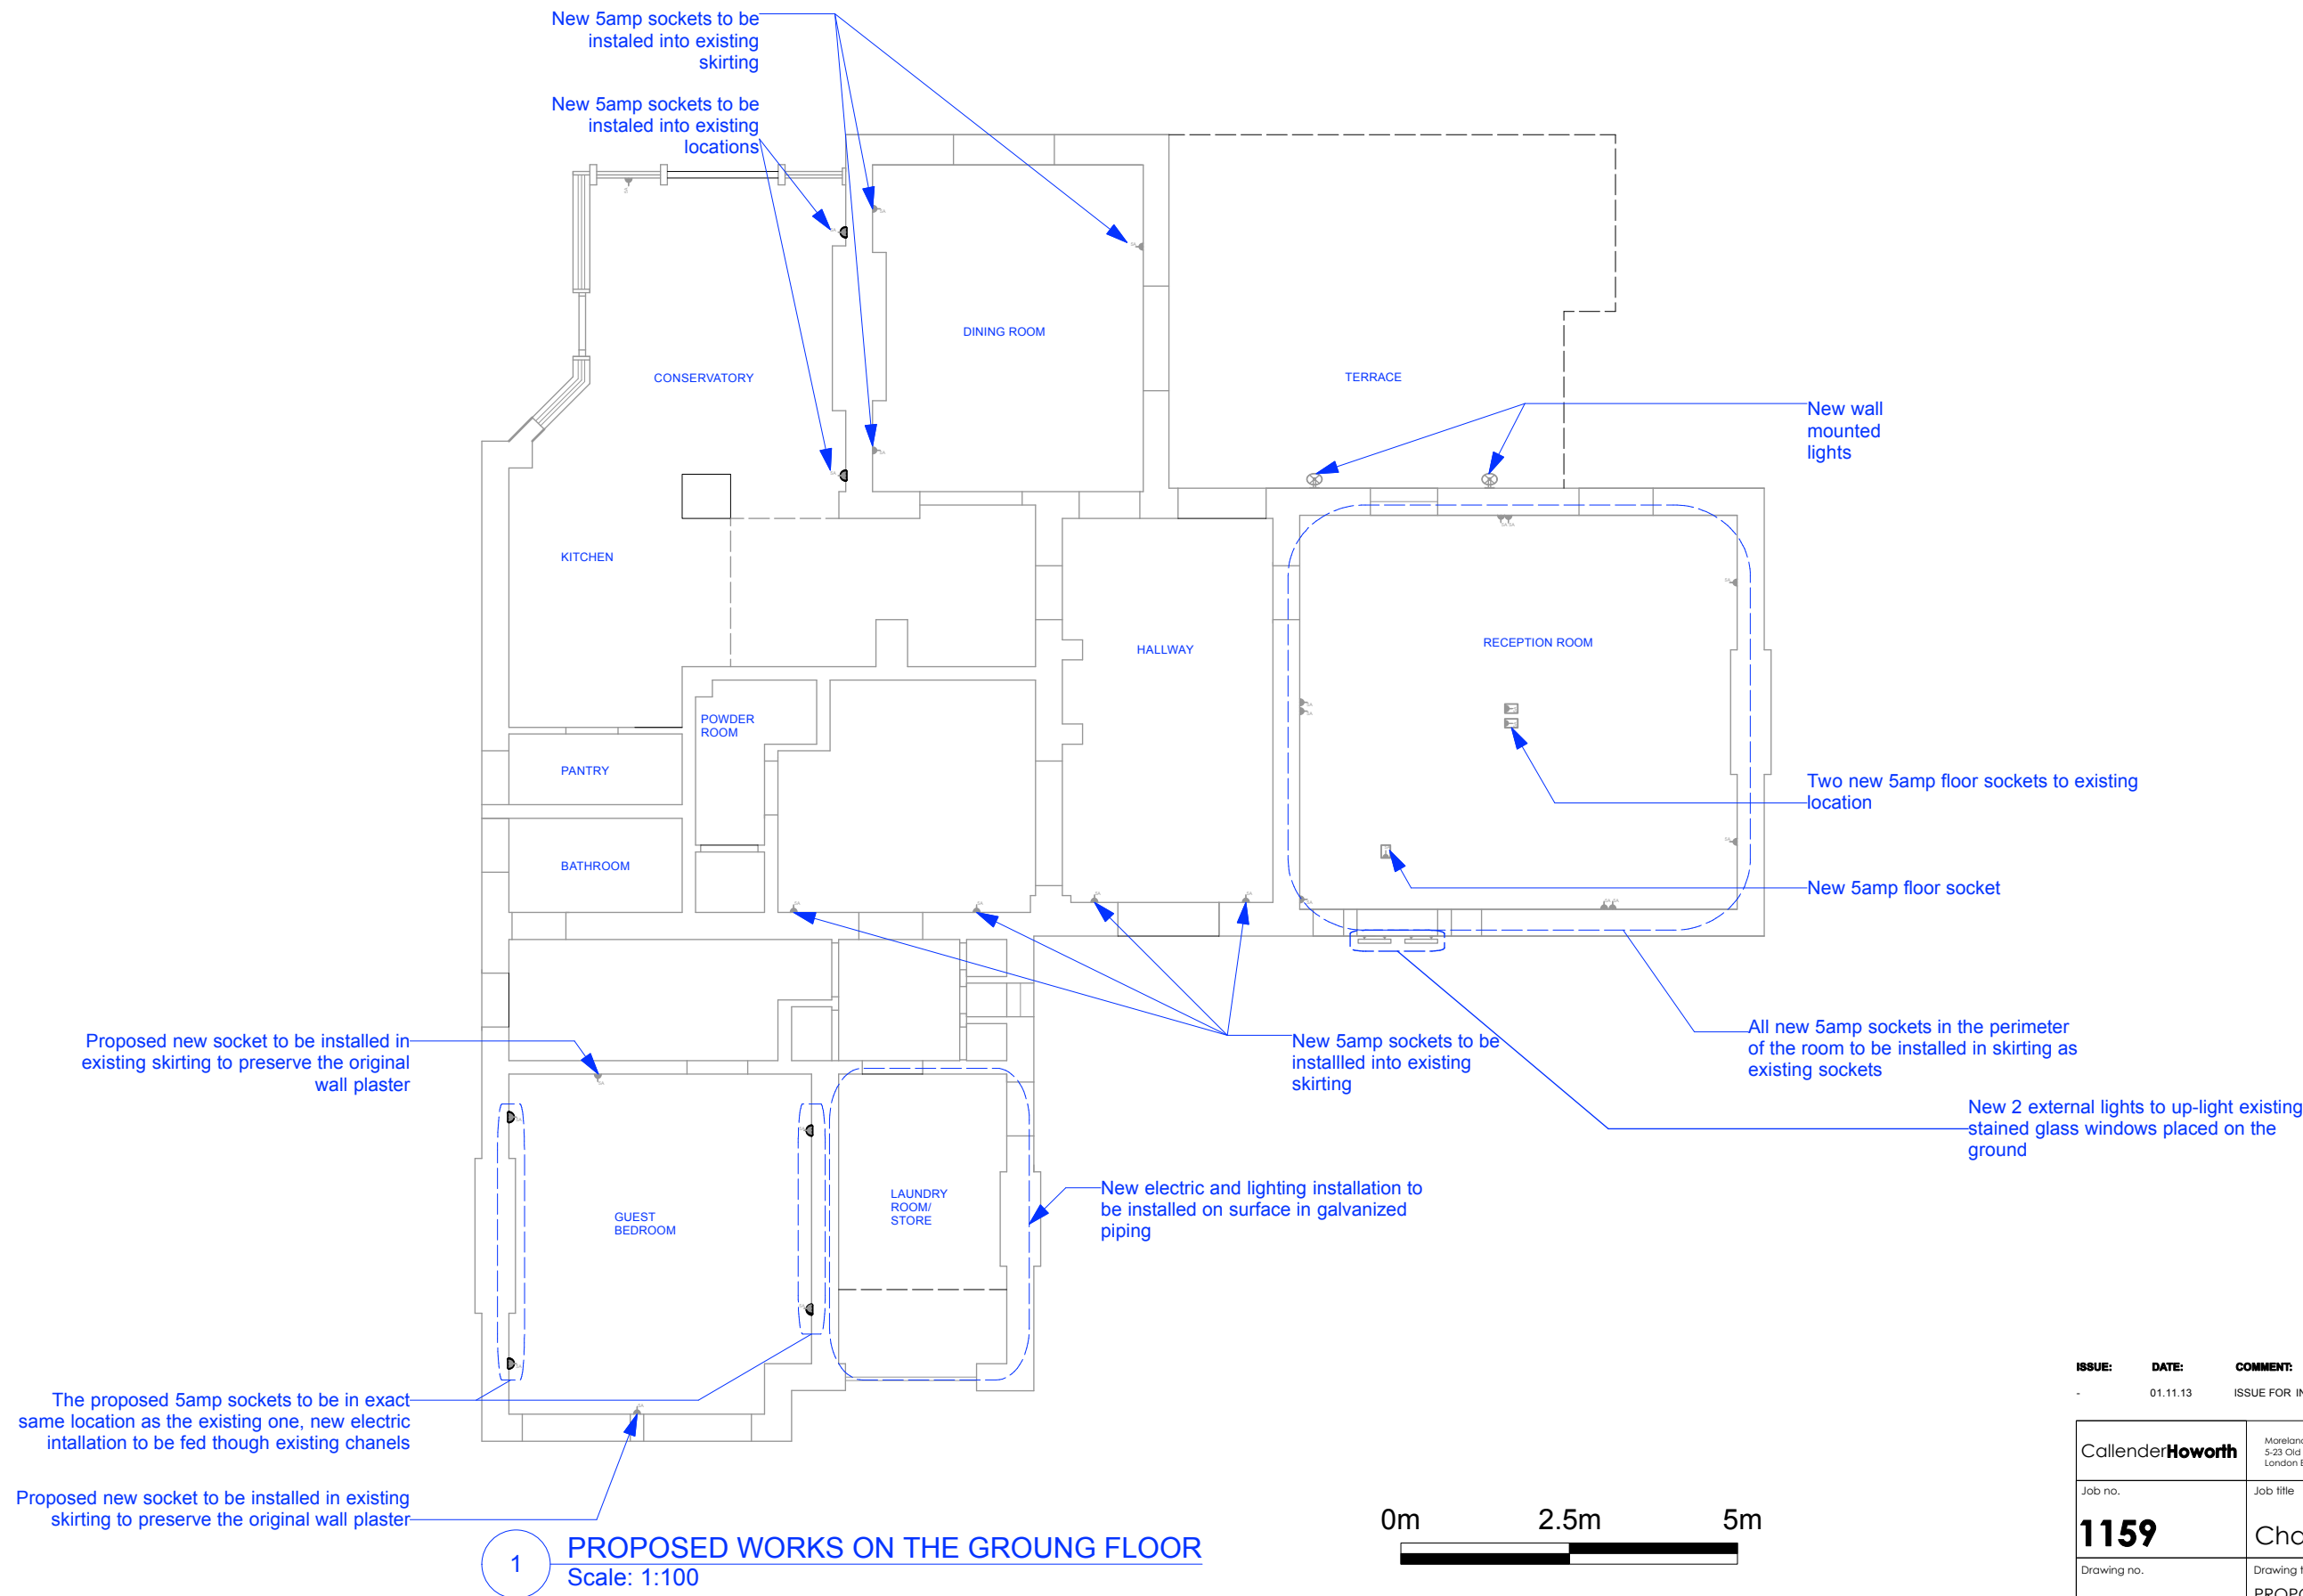

ISSUE:	DATE:	COMMENT:
-	01.11.13	ISSUE FOR INFORMATION

Callender <b>Howorth</b>	Morelands 5-23 Old Street London EC1V 9HL	T: 020 7336 8560 F: 020 7549 2152 W: www.callenderhoworth.com
Job no. <b>1159</b>	Job title Charlecote	
Drawing no. <b>290</b>	Drawing title PROPOSED WORKS ON THE GROUND FLOOR	
Scale 1:100	Size A3	Drawn MS
		Revision -

All works to be in accordance with relevant standards, British building codes, and other relevant codes, and with manufacturers recommendations and instructions. All dimensions to be checked on site. Do not scale from this drawing.