




1

EXISTING SIDE ELEVATION
Scale: 1:50

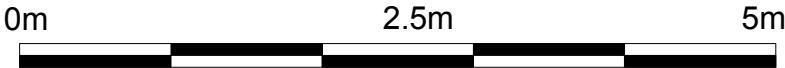

ISSUE:	DATE:	COMMENT:
-	07.10.13	ISSUE FOR INFORMATION

Callender Howorth		Morelands 5-23 Old Street London EC1V 9HL		T: 020 7336 8560 F: 020 7549 2152 W: www.callenderhoworth.com	
Job no.		Job title			
1159		3 Hampstead Hill Gardens, London NW3 2PH			
Drawing no.		Drawing title			
210.2		EXISTING EXTERNAL ELEVATION			
Scale		Size	Drawn	Revision	
1:50		A3	MS	■	

All works to be in accordance with relevant standards, British building codes, and other relevant codes, and with manufacturers recommendations and instructions. All dimensions to be checked on site. Do not scale from this drawing.