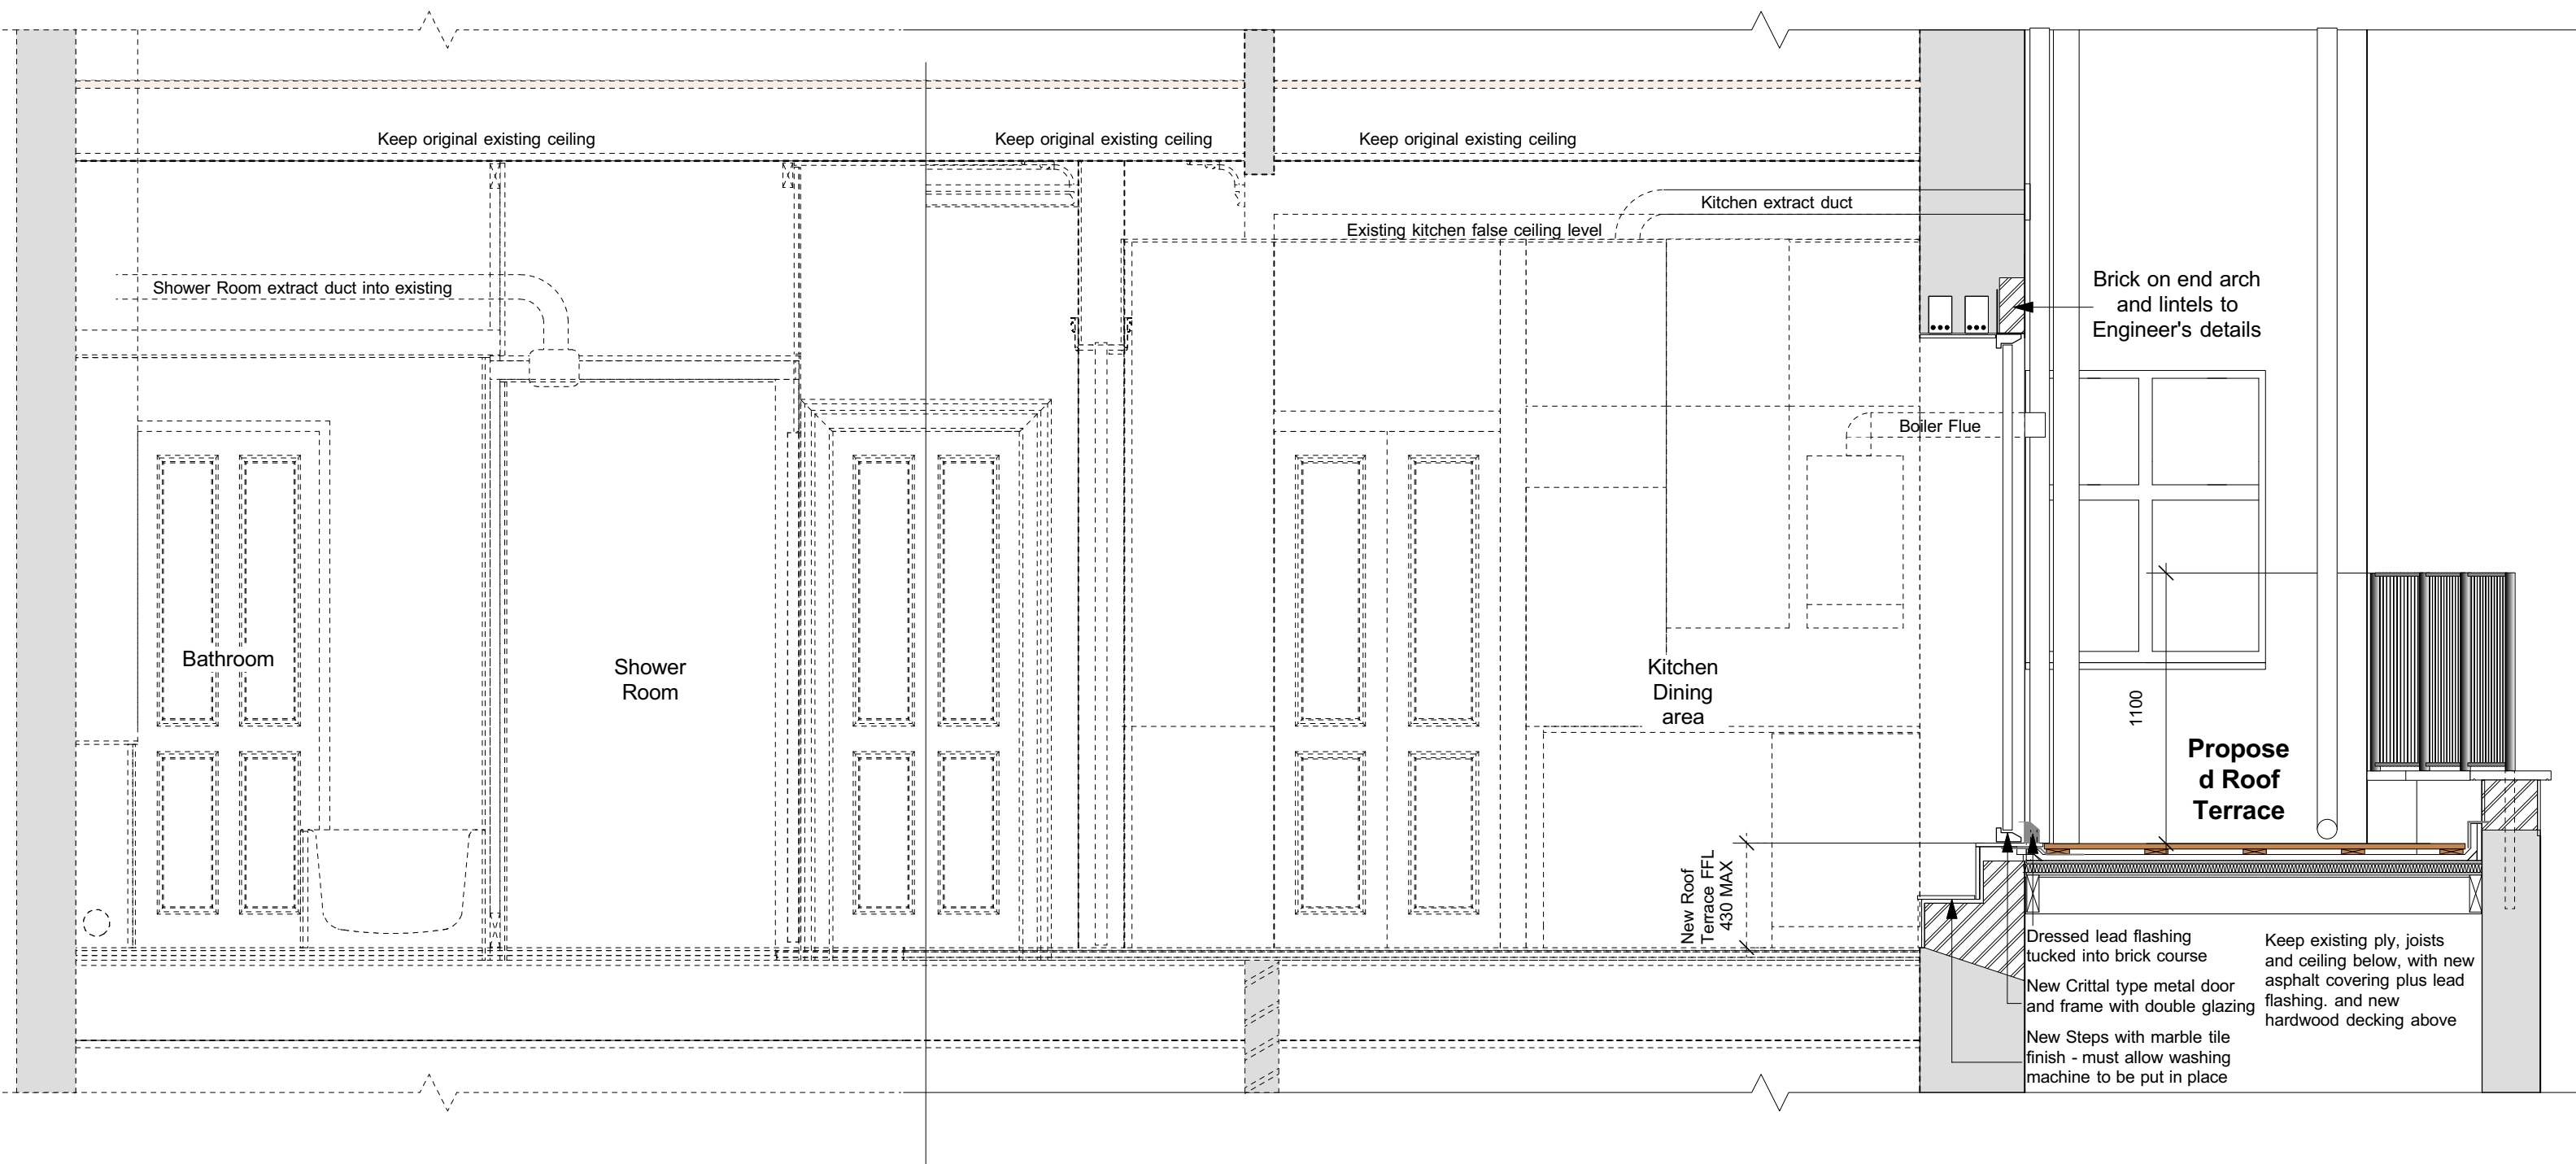


Client Celia Washington		PATRICK MINNS ARCHITECTS 6 St Marks Crescent London NW1 7TS T 020 7485 8877 patrick@patrickminns.com	Drawing Proposed Section AA	Revision A: Balustrade change to metal railings 06/11/13	Scale 1:25@A3	Job No. 464	Drawing No. 15PA	1. All Dimensions and Levels to be checked on Site 2. This drawing must not be scaled 3. Refer to drawings & specification prepared by the Structural engineer and specialist subcontractors 4. Copyright reserved
					Date July 2013		Drawn By PM	