


Building Regs	
Other Buildings	Small Premises 3.52
Stair: Table 7 - Part B2 Building Regs 1.2m = 240 people	Part B2 3.33 Note 2c Ground floor has 2 exits = 100 people Basement = 30 people
Widths of escape routes and exits: 1.05m = 220 people 2 x 1.05m = 440 people (ground floor)	

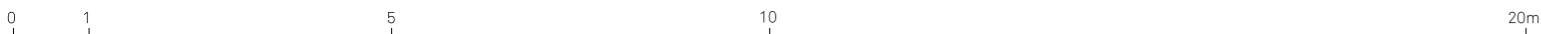

Rev.	Description	Drawn	Check	Issued to	Date Issued
P1	Planning - change of use	BW	LK	London Borough of Camden	23 October 2013

Notes

© Carmody Groarke Ltd.
Refer to:
P_70_02
P_70_03
P_70_03
P_70_04

Do not scale from drawings.
Errors to be reported immediately to the Architect.
To be read in conjunction with all relevant Architects', Services and Structural Engineers' drawings.
All existing site, tree and building information has been compiled from different sources.
All dimensions to be checked on site.


NIA - 83²
GIA - 110m²

CARMODY GROARKE

3rd FLOOR
25 DENMARK STREET
LONDON WC2H 8NA

Telephone
+44 (0)207 836 2333
Facsimile
+44 (0)207 836 2334

www.carmodygroarke.com

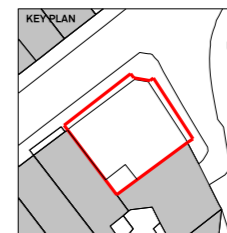

Project	1-3 Denmark Street	Project No.	191
Client	Fernandez & Wells		
Date	16 October 2013	Drawn	BW
Scale / Format	1:100@A3	Checked	LK
CAD Reference	P:\Projects\XXCAD\sheets	Approved	P1
Drawing Name	Fire Escape Basement	Drawing No.	191_P_70_02