




 

 


 

 




 
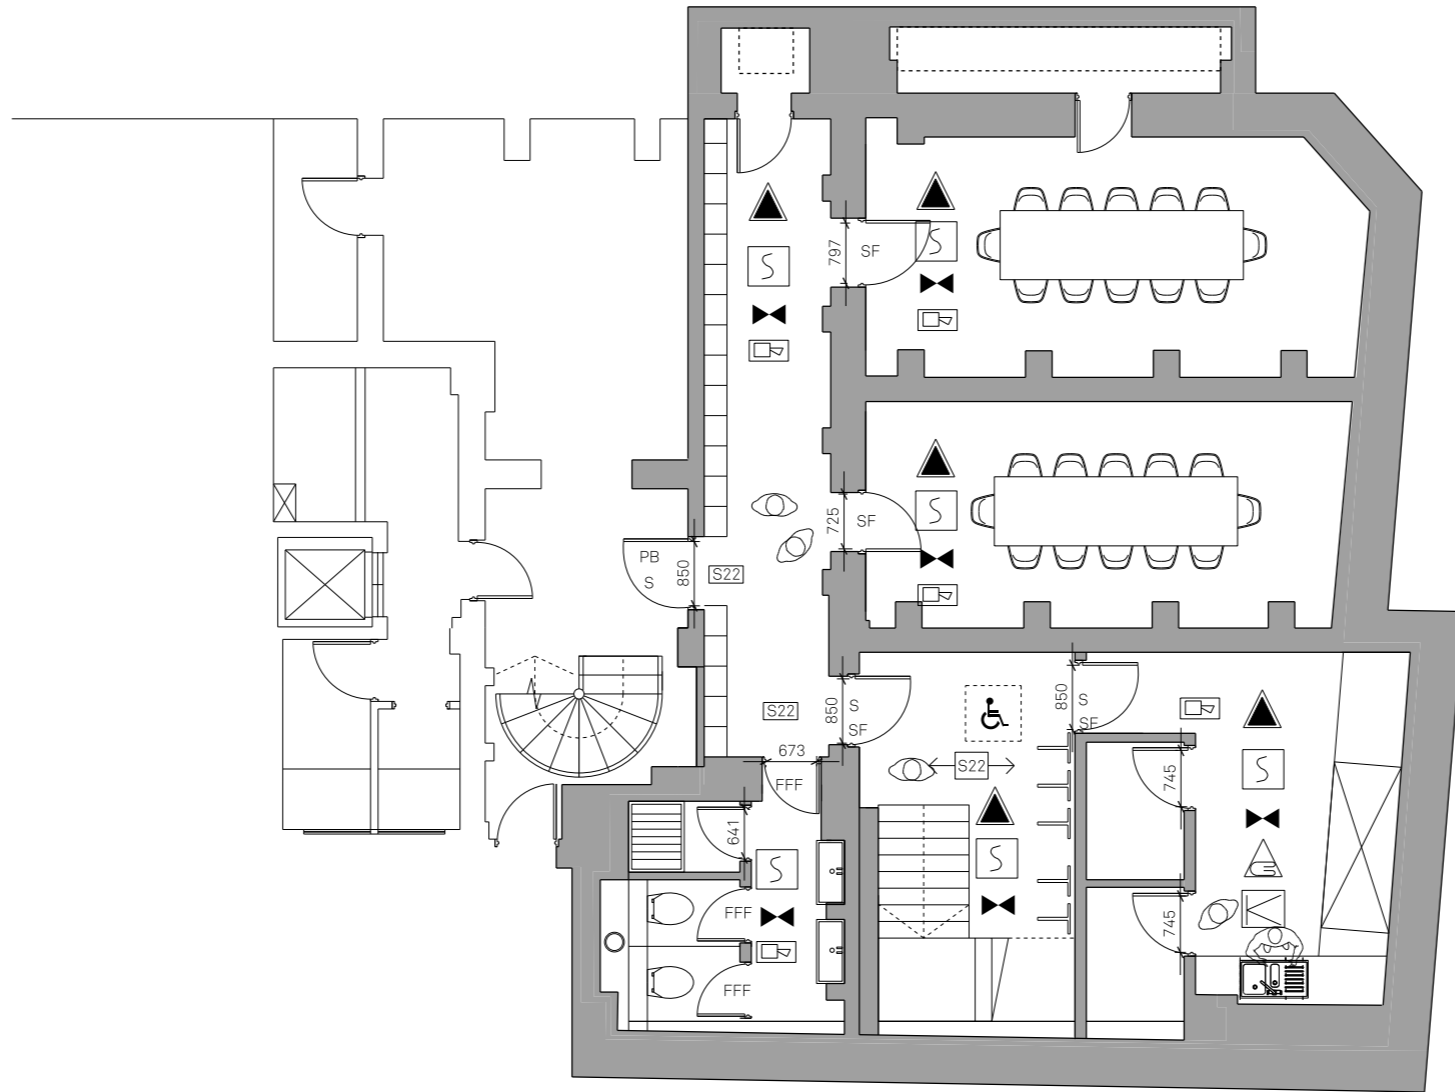


Key:

-  Fire Alarm Call Point with Fire Action Sign adjacent.
-  SL Security lock
-  FFF Doors which are to be free from all fastenings.
-  Control panel sounders and illuminated signals.
-  PB Doors which are to be provided with a panic bolt.
-  SF Doors that have only a simple fastening which is easily and immediately openable by a person on his/her way out.
-  TP Fire Alarm Telephone point
-  S Door assembly which is able to resist the passage of smoke.
-  Carbon Dioxide Fire Extinguisher
-  Fire Blanket in container
-  Area covered with a system of Escape Lighting that will illuminate the area upon failure of the normal lighting power supply, to a sufficient standard to enable persons to leave the area safely.
-  Refuge Area temporary assembly point for those persons of impaired mobility.
-  Area covered by Automatic Smoke Detectors.
-  Area covered by Automatic Heat Detectors.
-  S22 Sign - notice is internally illuminated.
-  ←S22 Sign - with directional arrow.
-  S20 Sign - fire escape keep clear.
-  S22 Sign - fire exit, exit or emergency exit notice graphic symbol.



Rev.	Description	Drawn	Check	Issued to	Date Issued
P1	Planning - change of use	BW	LK	London Borough of Camden	23 October 2013

  **Notes**

© Carmody Groarke Ltd.  
 Refer to:  
 P\_70\_01  
 P\_70\_02  
 P\_20\_03  
 P\_20\_04


Do not scale from drawings.  
 Errors to be reported immediately to the Architect.  
 To be read in conjunction with all relevant Architects', Services and Structural Engineers' drawings.  
 All existing site, tree and building information has been compiled from different sources.  
 All dimensions to be checked on site.

NIA = 831  
 GIA = 110m<sup>2</sup>

# CARMODY GROARKE

3rd FLOOR  
 25 DENMARK STREET  
 LONDON WC2H 8NA

Telephone  
 +44 (0)207 836 2333  
 Facsimile  
 +44 (0)207 836 2334  
 www.carmodygroarke.com

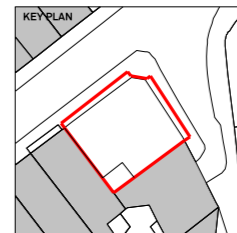

<b>Project</b>	1-3 Denmark Street	<b>Project No.</b>	<b>191</b>
<b>Client</b>	Fernandez & Wells		
<b>Date</b>	16 October 2013	<b>Drawn</b>	BW
<b>Scale / Format</b>	1:100@A3	<b>Checked</b>	LK
<b>CAD Reference</b>	P:\Projects\XXCAD\sheets	<b>Approved</b>	<b>P1</b>
<b>Drawing Name</b>	Fire Safety Basement	<b>Drawing No.</b>	191_P_70_04