


Denmark Street

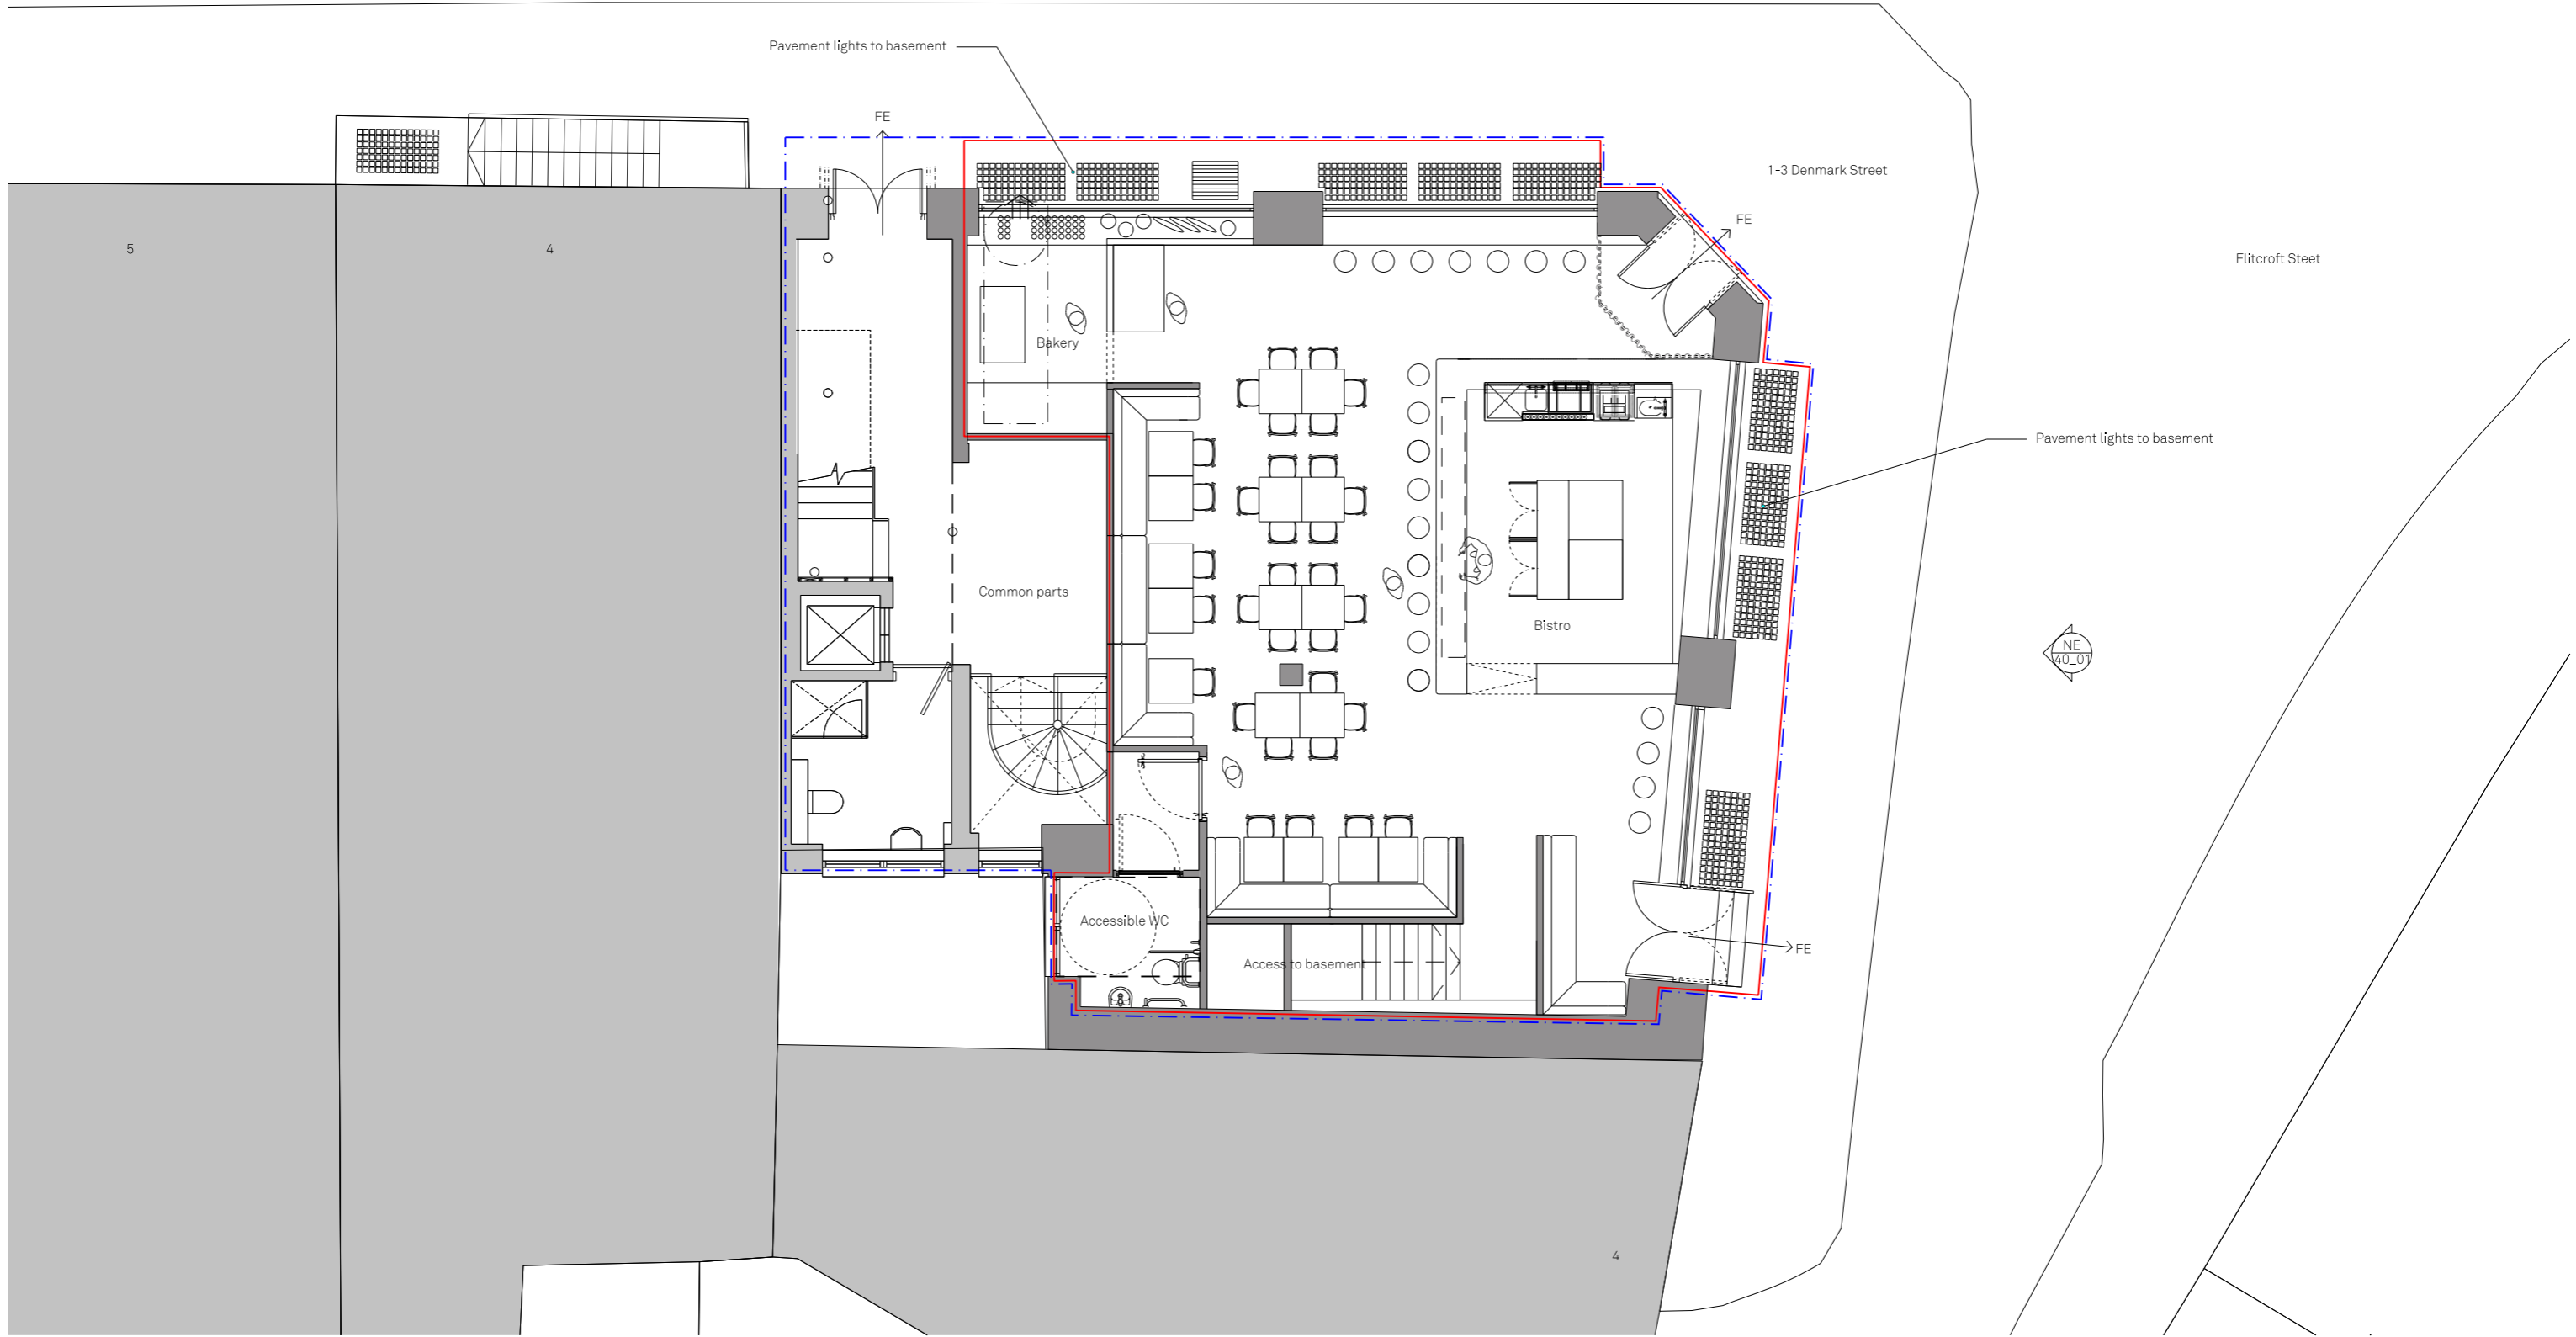

0 1 5 10 20m

Rev.	Description	Drawn	Check	Issued to	Date Issued
P1	Planning - change of use	BW	LK	London Borough of Camden	23 October 2013

Notes

© Carmody Groarke Ltd.

Refer to:
P_20_04
P_70_01
P_70_03

Do not scale from drawings.

Errors to be reported immediately to the Architect.

To be read in conjunction with all relevant Architects', Services and Structural Engineers' drawings.

All existing site, tree and building information has been compiled from different sources.

All dimensions to be checked on site.

A3 + 1 use class

NIA - 110m²
GIA - 125m²

Key:


- development area
- ownership area
- fire extract

FE ↑

CARMODY GROARKE

3rd FLOOR
25 DENMARK STREET
LONDON WC2H 8NA

Telephone
+44 (0)207 836 2333
Facsimile
+44 (0)207 836 2334
www.carmodygroarke.com

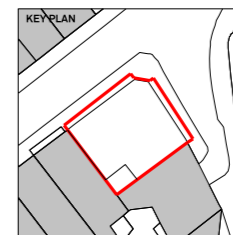

Project	1-3 Denmark Street	Project No.	191
Client	Fernandez & Wells		
Date	17 October 2013	Drawn	BW
Scale / Format	1:100@A3	Checked	LK
CAD Reference	P/Projects/XXCAD/sheets	Approved	P1
Drawing Name	Proposed Ground	Drawing No.	191_P_20_03