
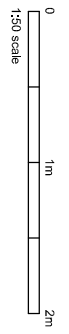
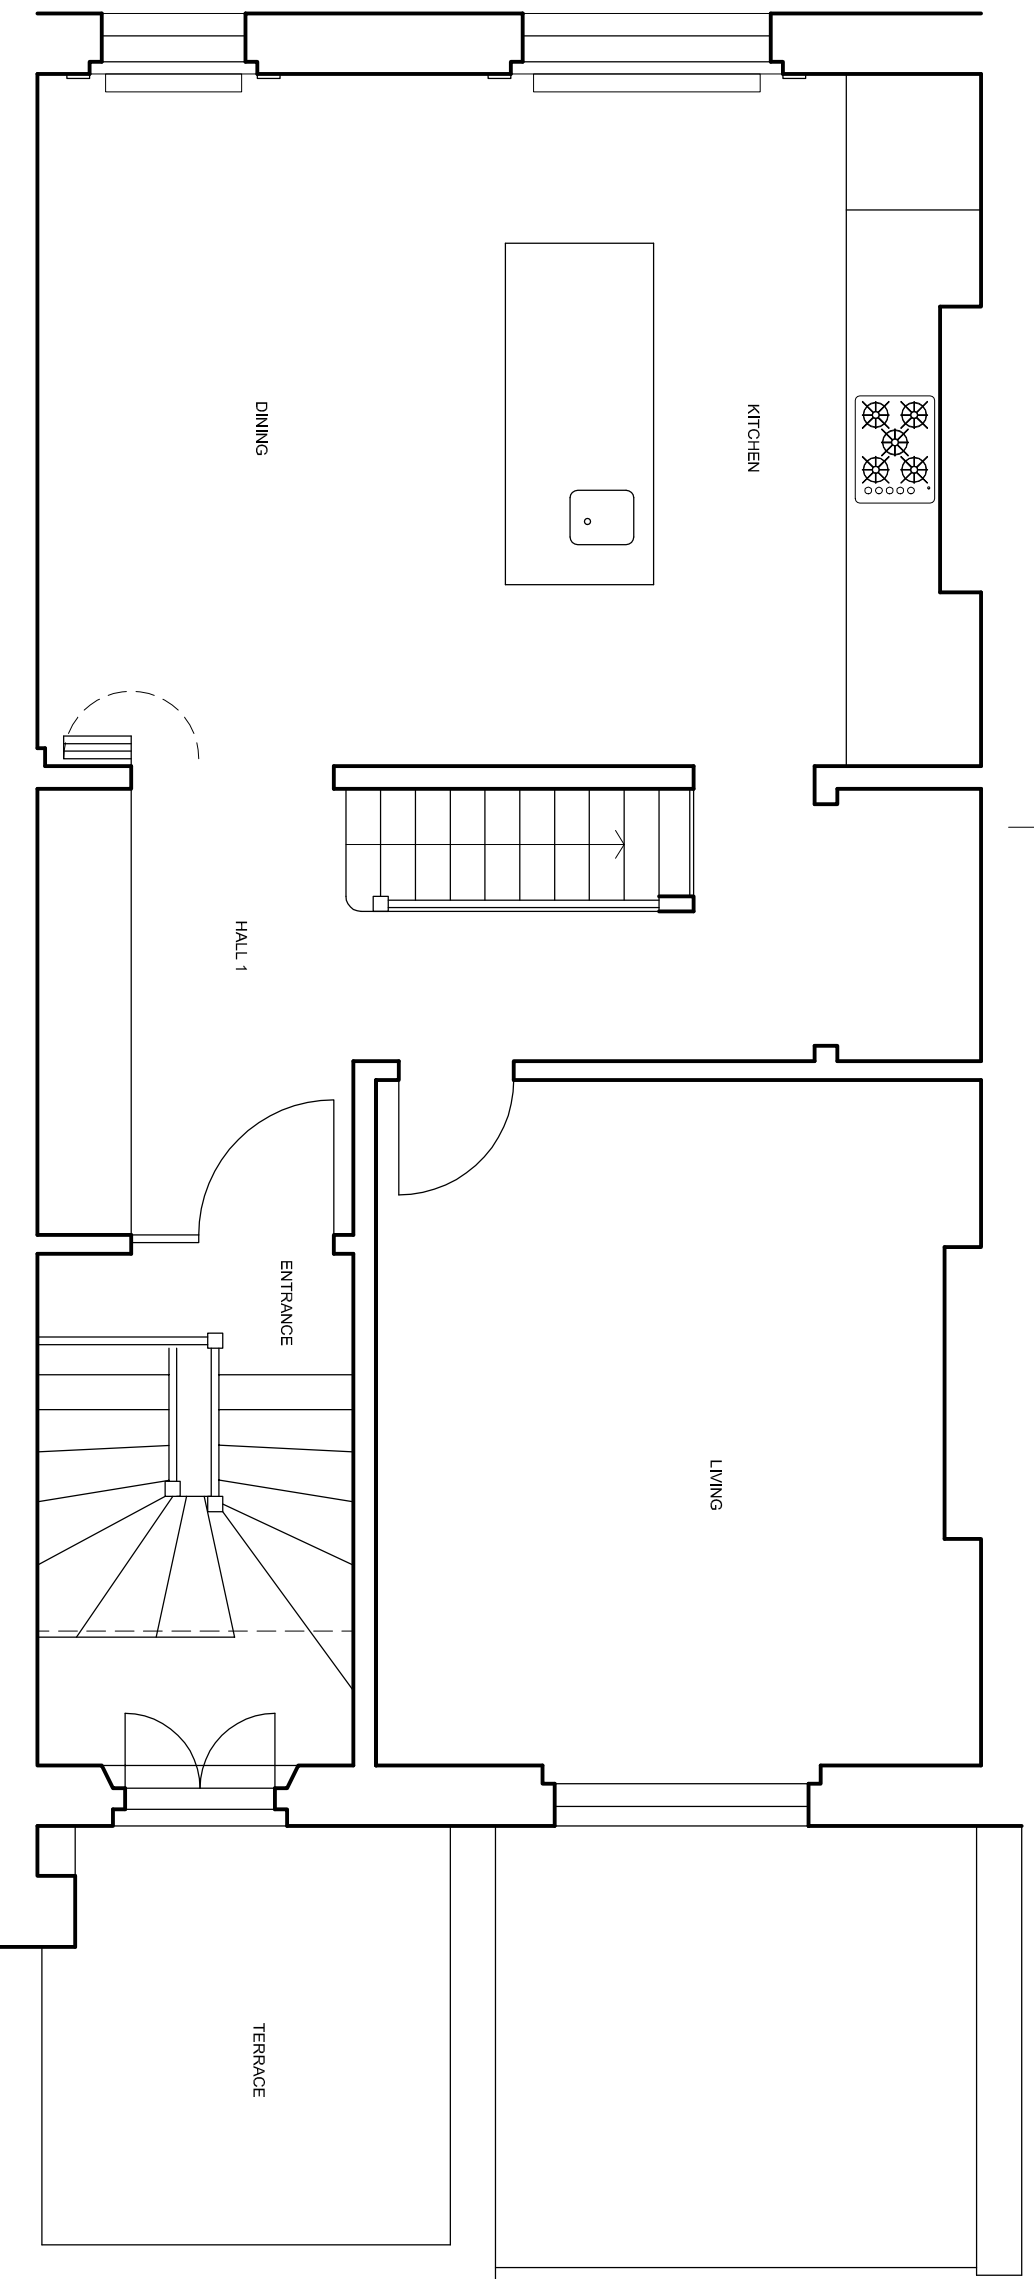


**NOTES**

**DIMENSIONS TO BE CONFIRMED ON SITE**

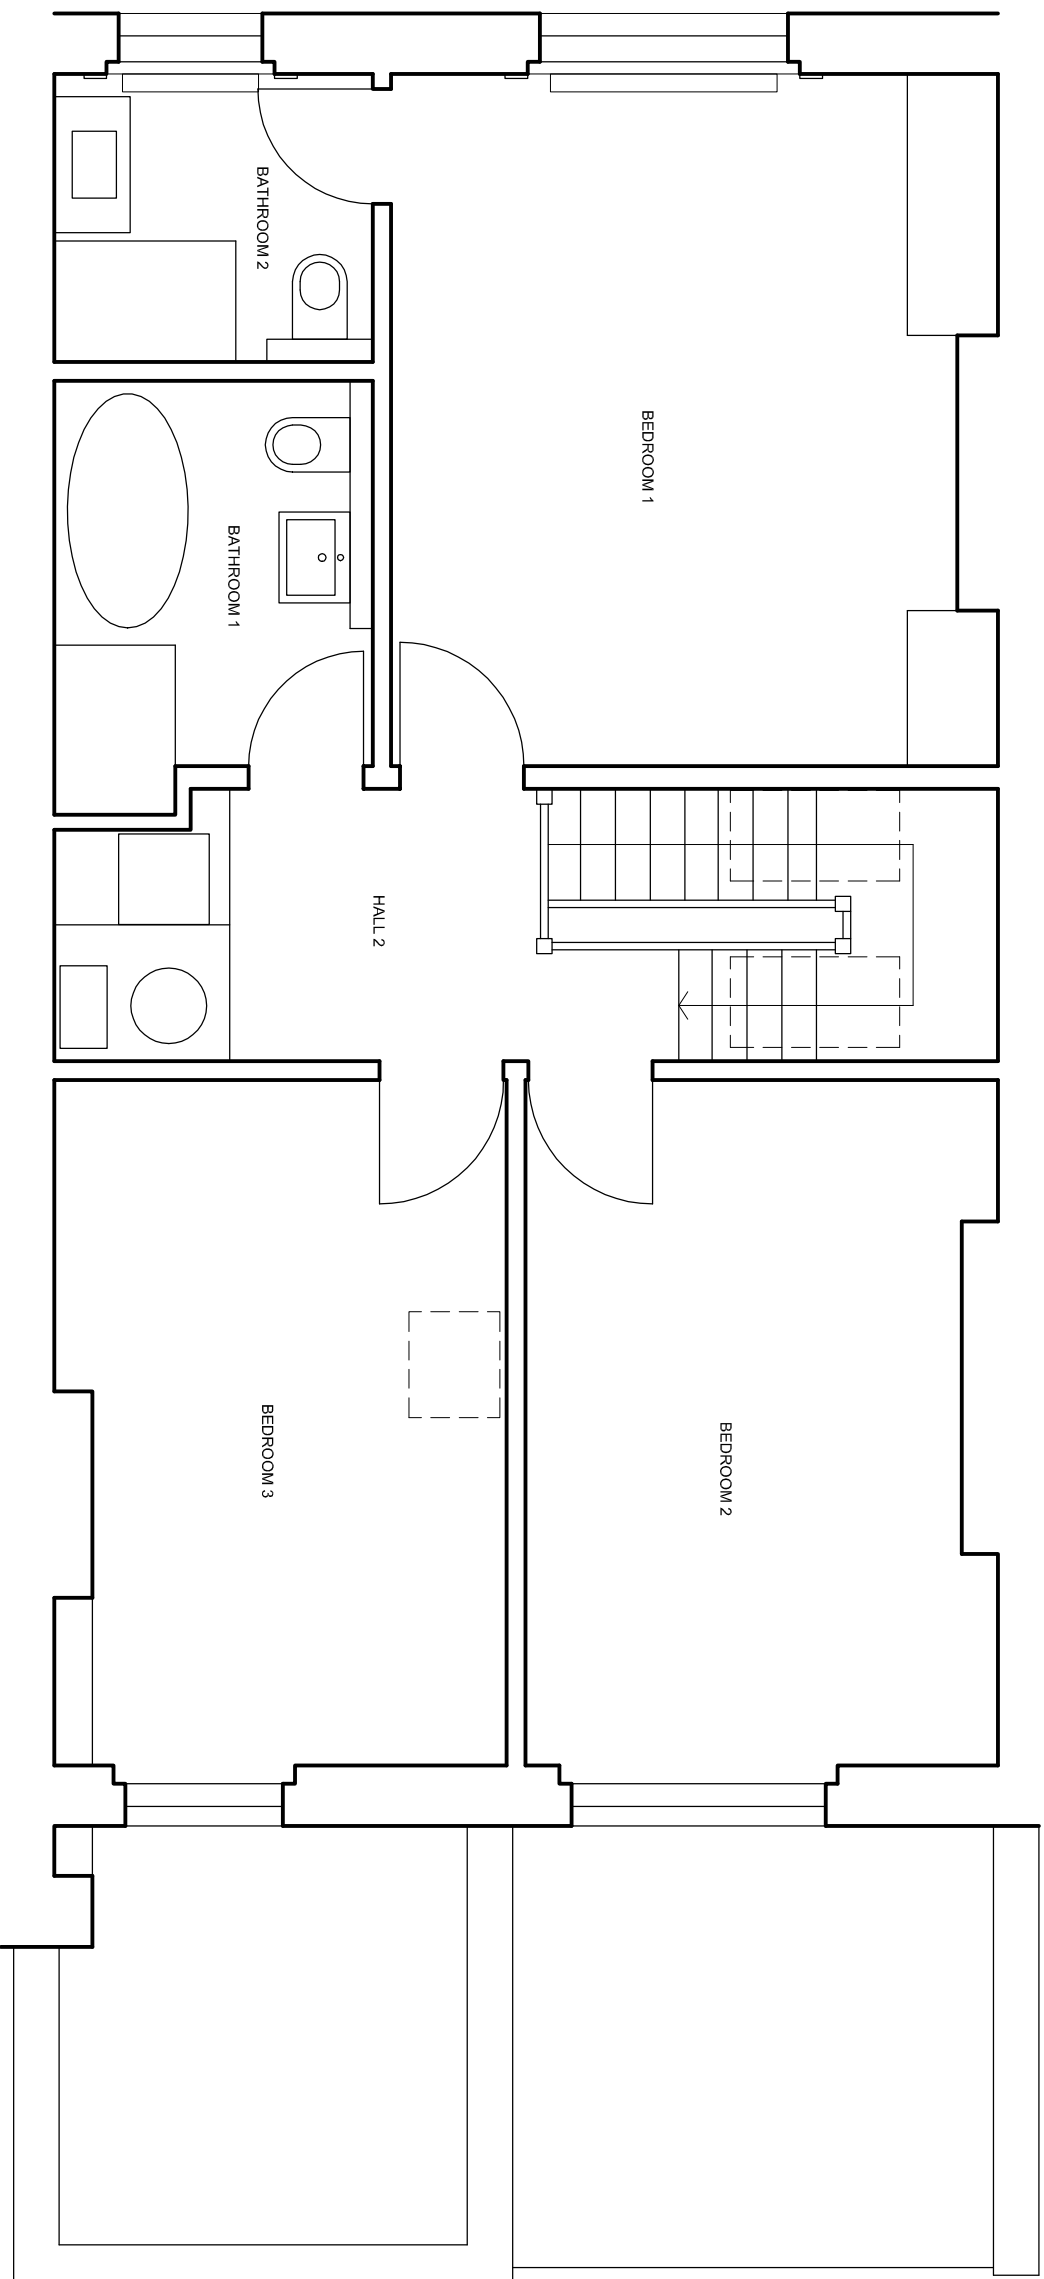

**DAVIES ARCHITECTURE LTD**

28 ELLIOTT SQ  
LONDON NW3 3SU  
TEL 020 7483 0669

**JOB**  
WYNNE WARING, KEVIN CHONG  
16 REGENTS PARK ROAD  
LONDON NW1

**TITLE**  
EXISTING  
PLAN  
FIRST, SECOND

**DATE** 25.10.13  
**SCALE** 1:50 @A3

**DRAWING NO** REG16-EX-GA-01