



NOTES
DIMENSIONS TO BE CONFIRMED
ON SITE

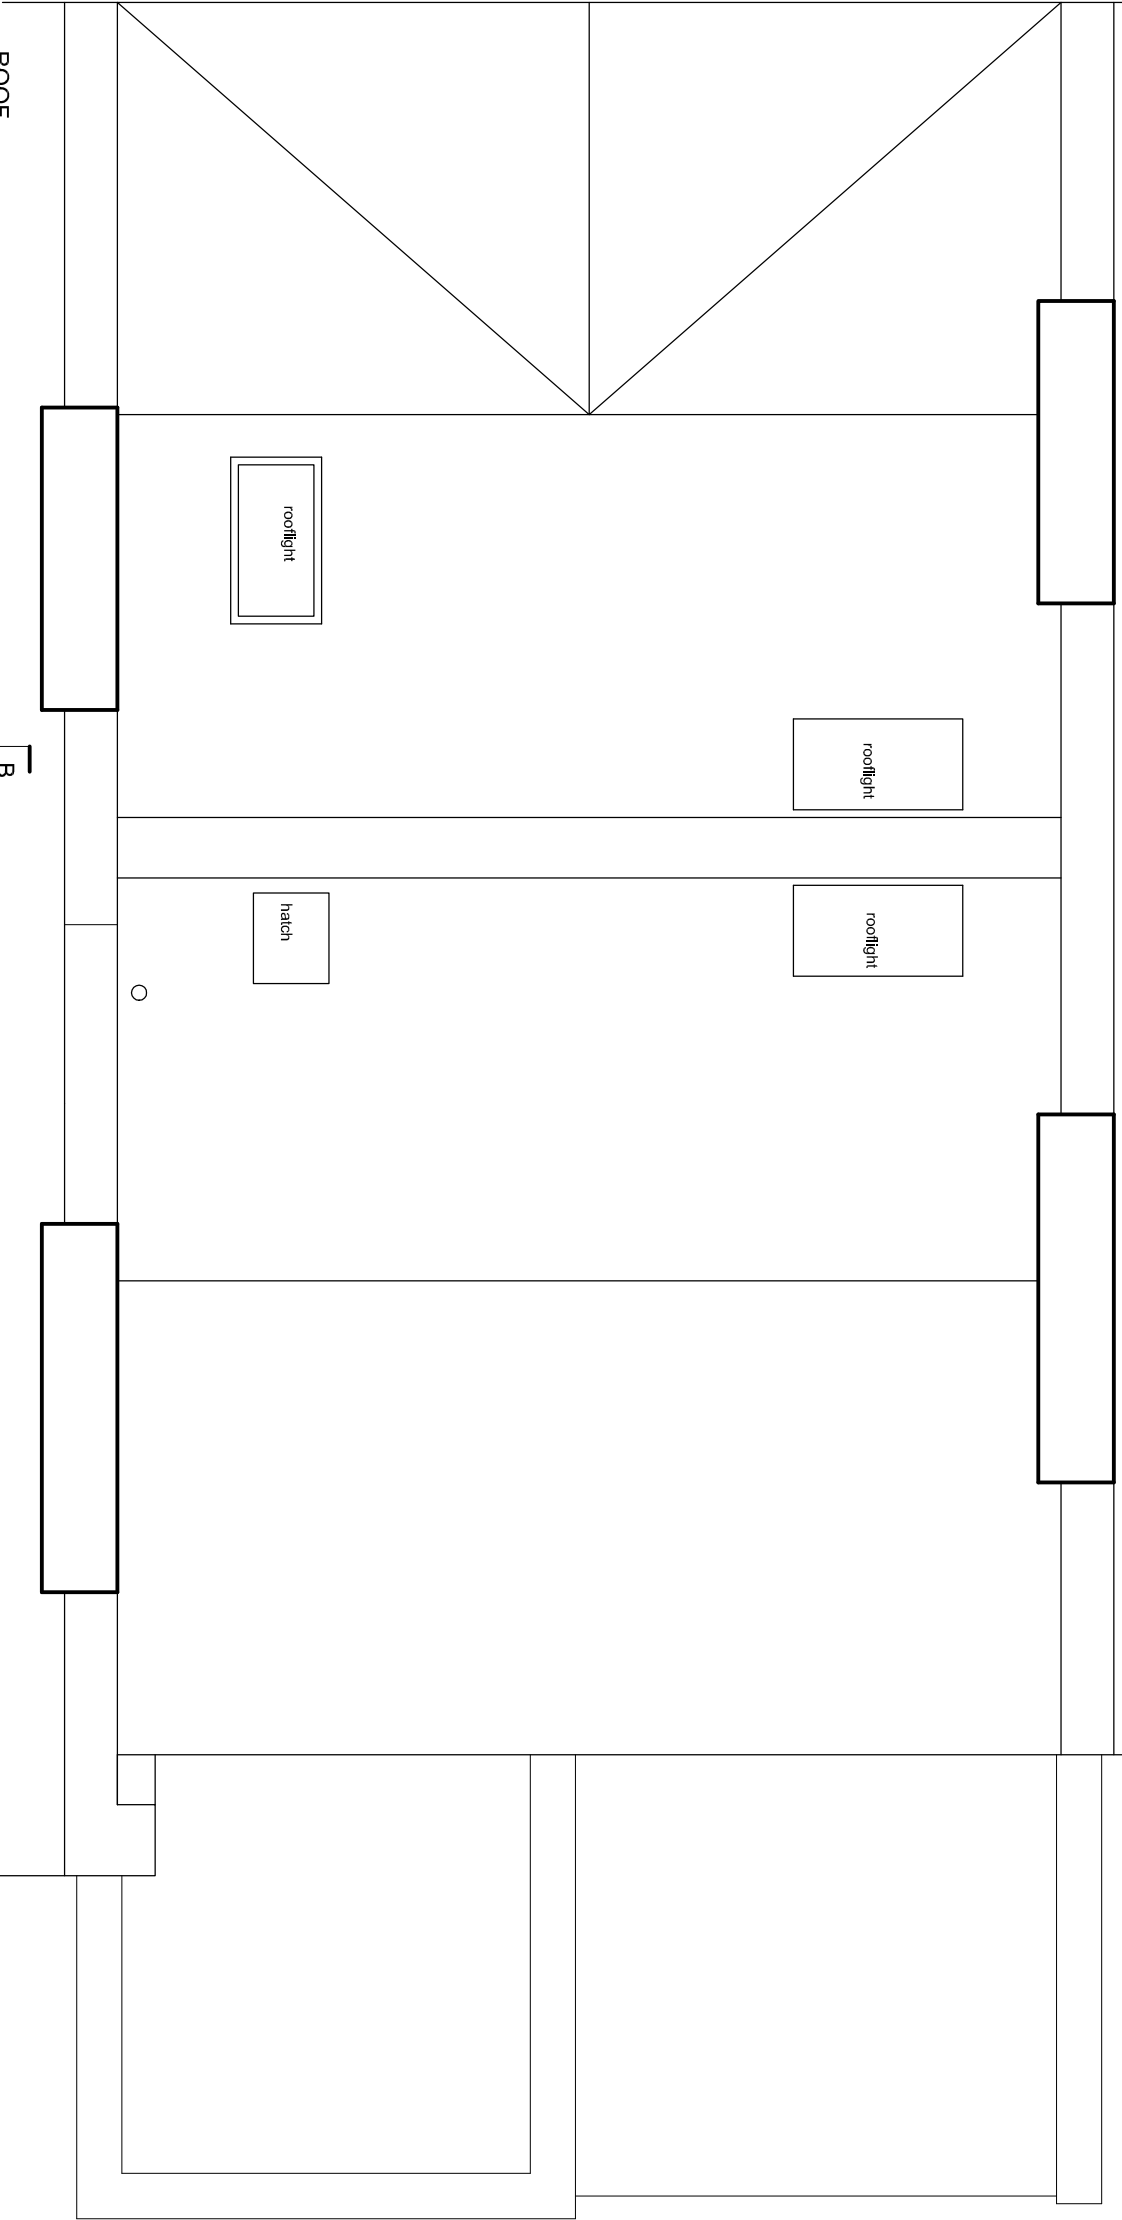

ROOF

B

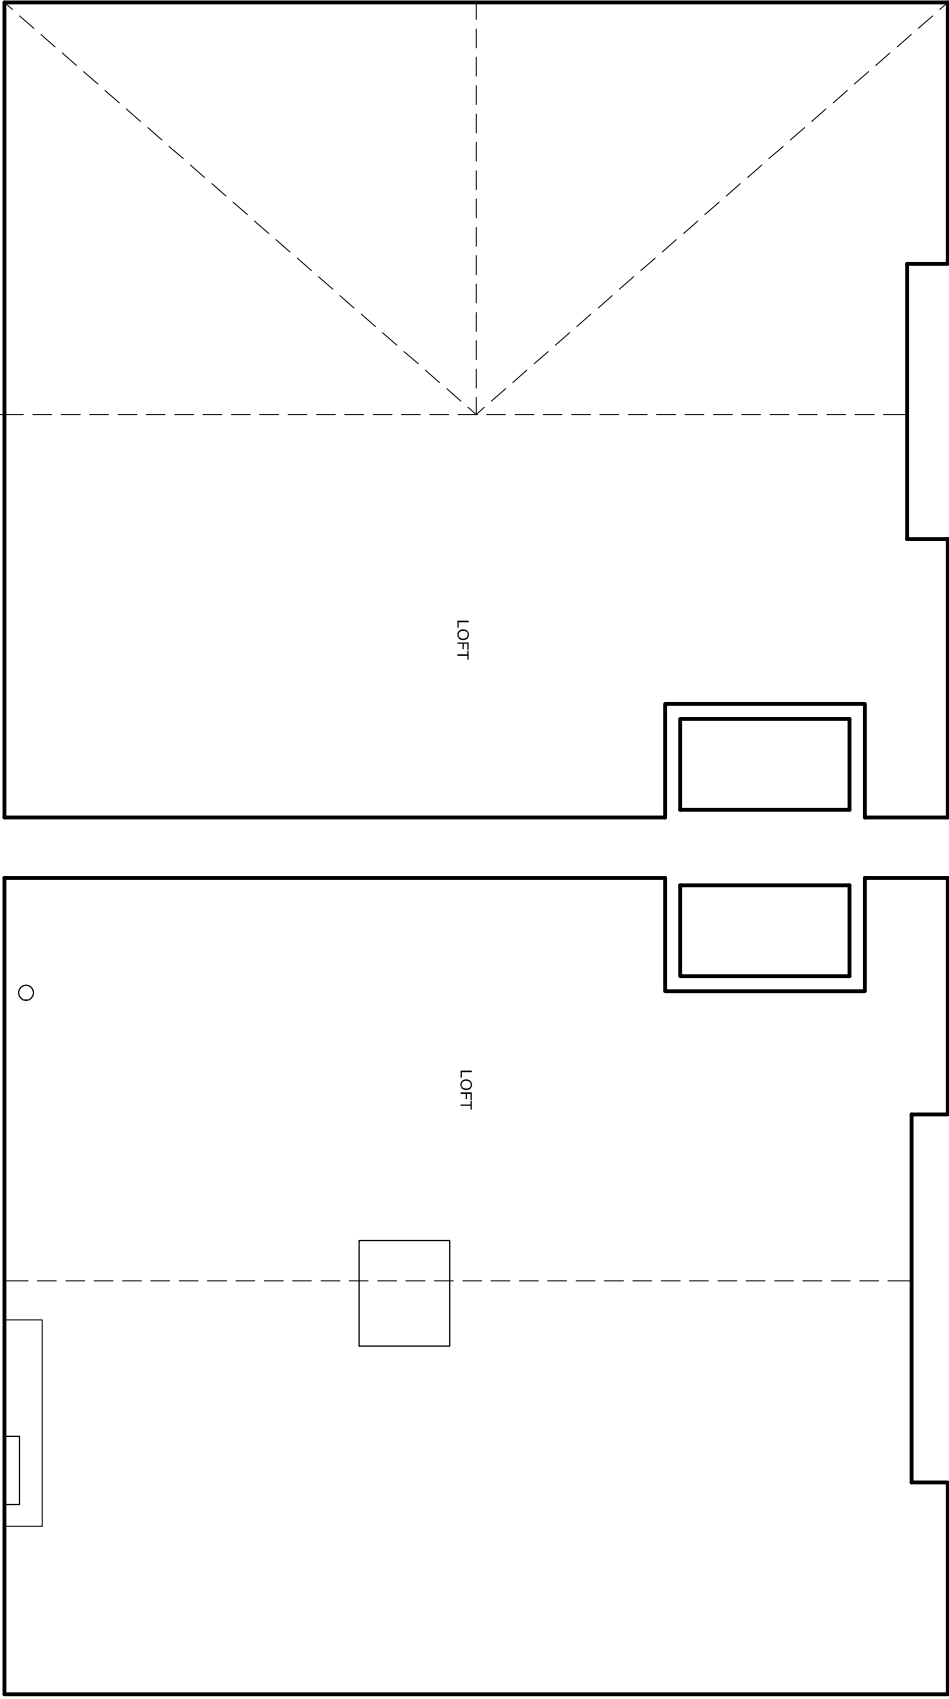

3RD FLOOR

A

DAVIES ARCHITECTURE LTD ©	
28 ELLIOTT SQ LONDON NW3 3SU TEL 020 7483 0669	
JOB	WYNNE WARING, KEVIN CHONG 16 REGENTS PARK ROAD LONDON NW1
TITLE	EXISTING PLAN 3RD, ROOF
DATE	25.10.13
SCALE	1:50 @A3
DRAWING NO	REG16-EX-GA-02

