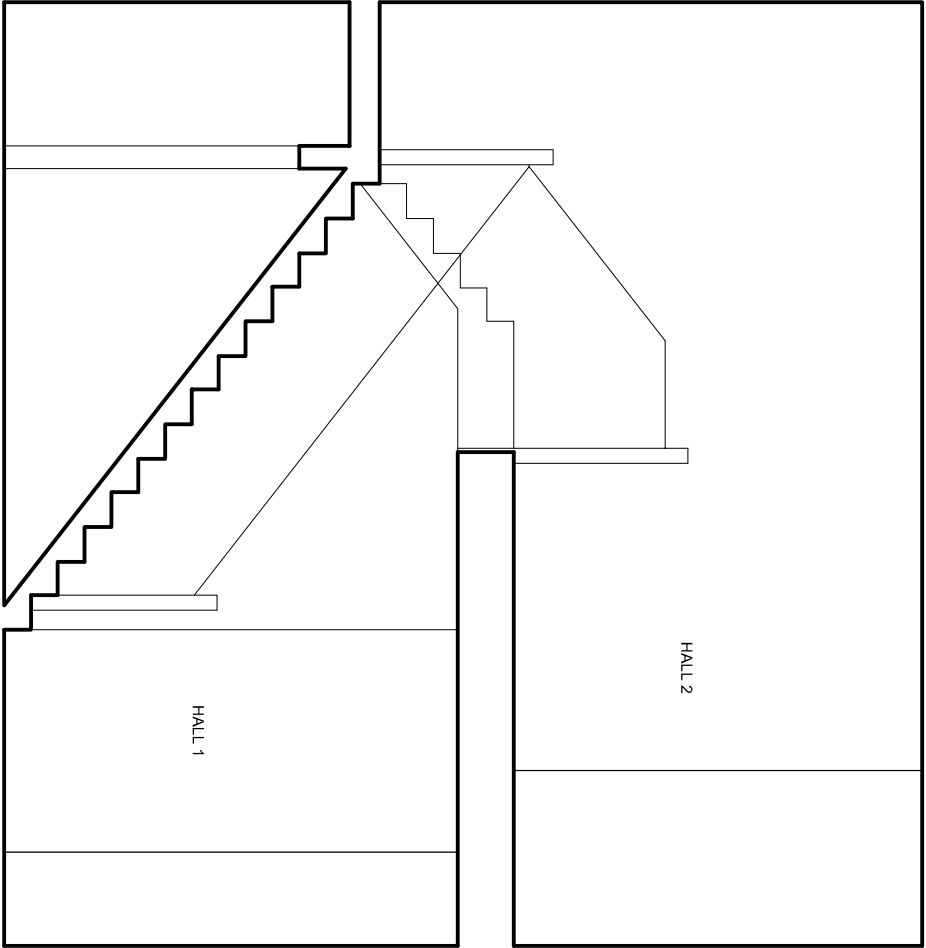
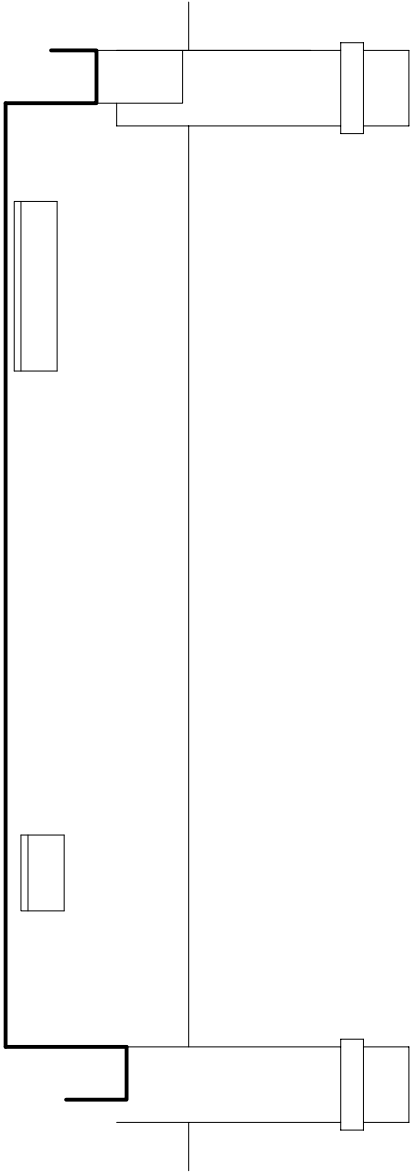


DAVIES ARCHITECTURE LTD [©]	
28 ELLIOTT SQ LONDON NW3 3SU TEL 020 7483 0669	
JOB	
WYNNE WARING, KEVIN CHONG 16 REGENTS PARK ROAD LONDON NW1	
TITLE	
EXISTING SECTION B	
DATE 25.10.13	
SCALE 1:50 @A3	
DRAWING NO REG16-EX-GA-05	