
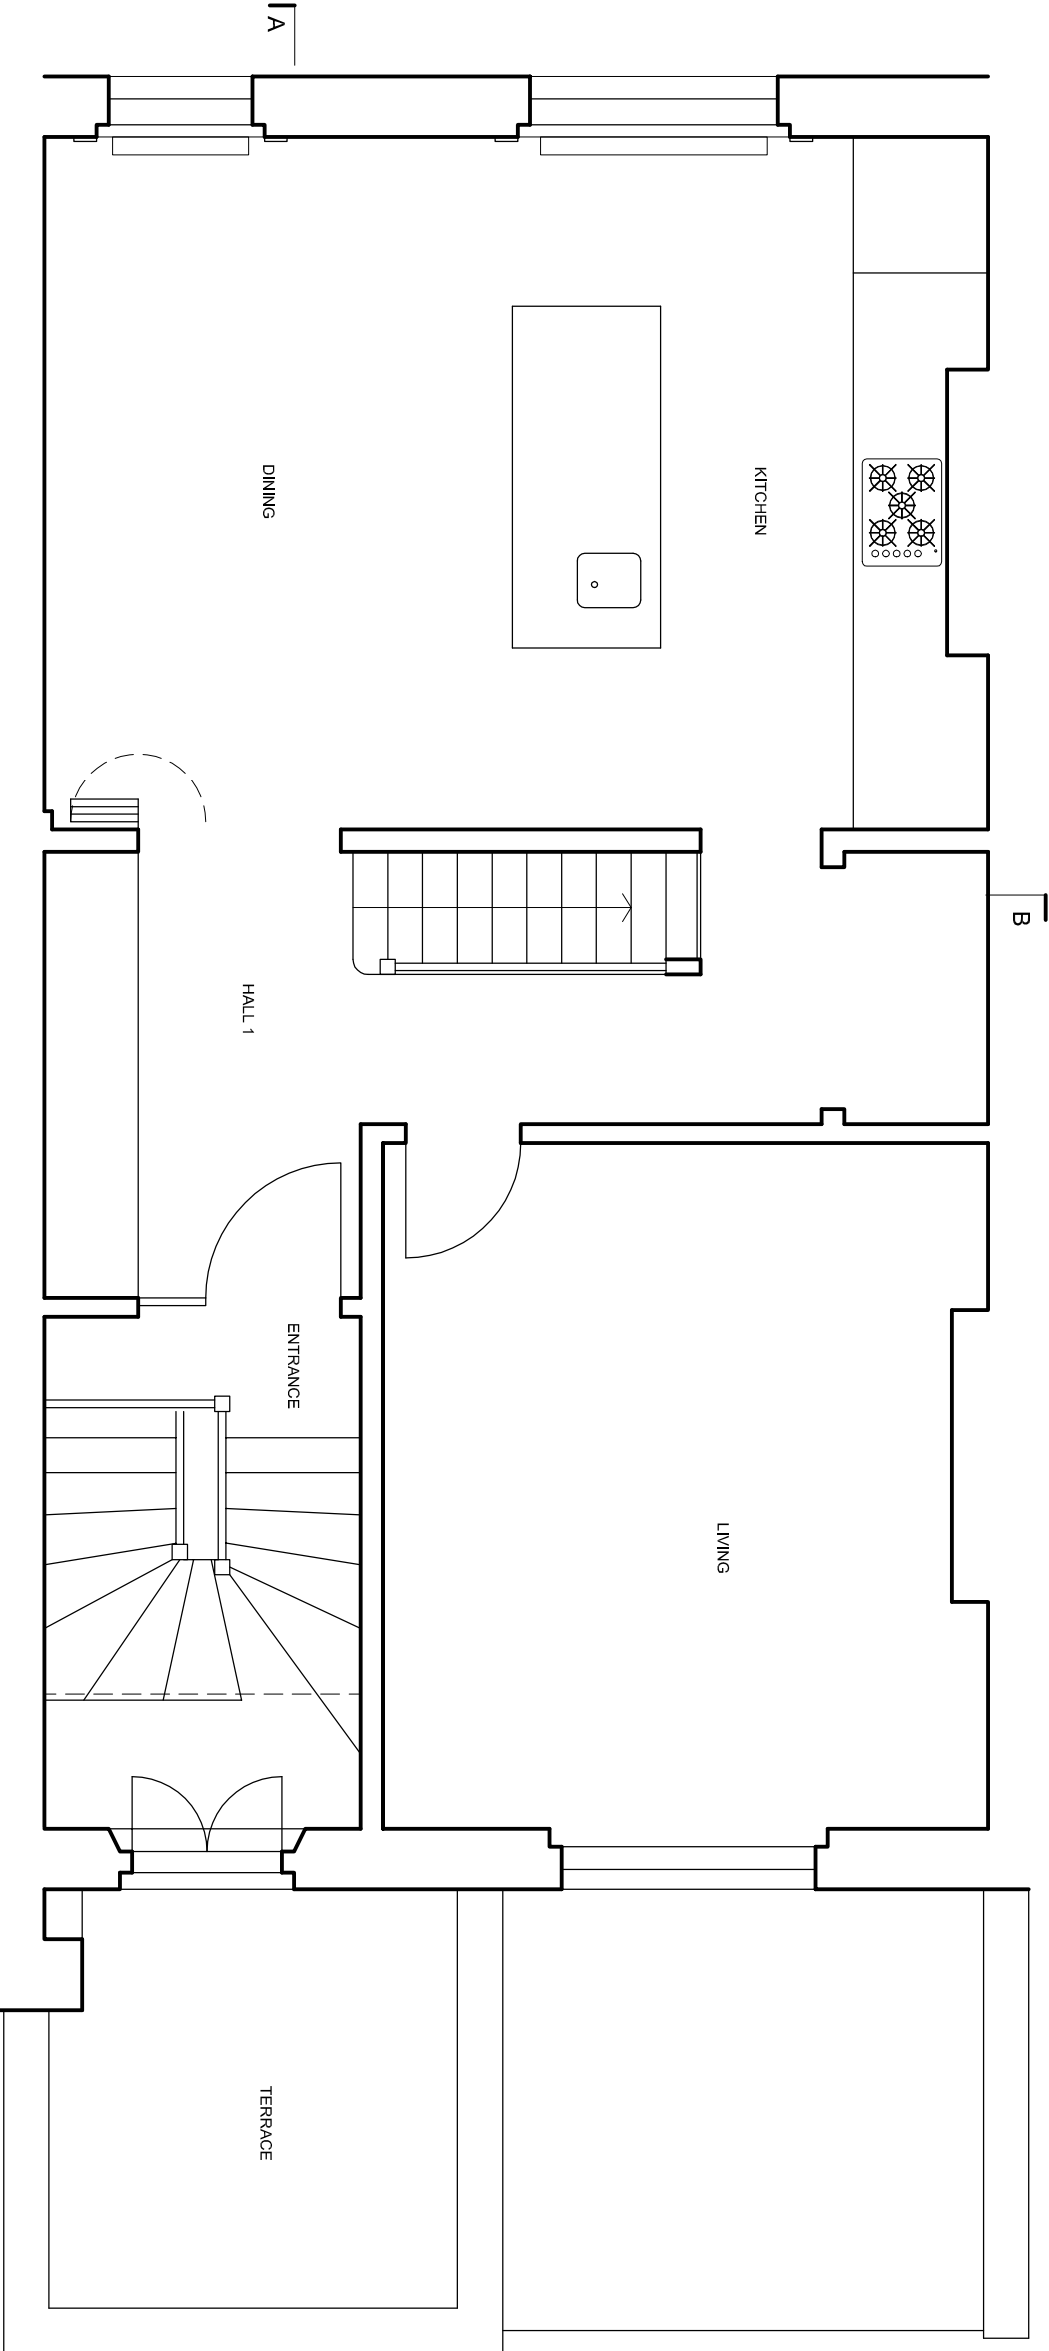


NOTES

DIMENSIONS TO BE CONFIRMED
ON SITE

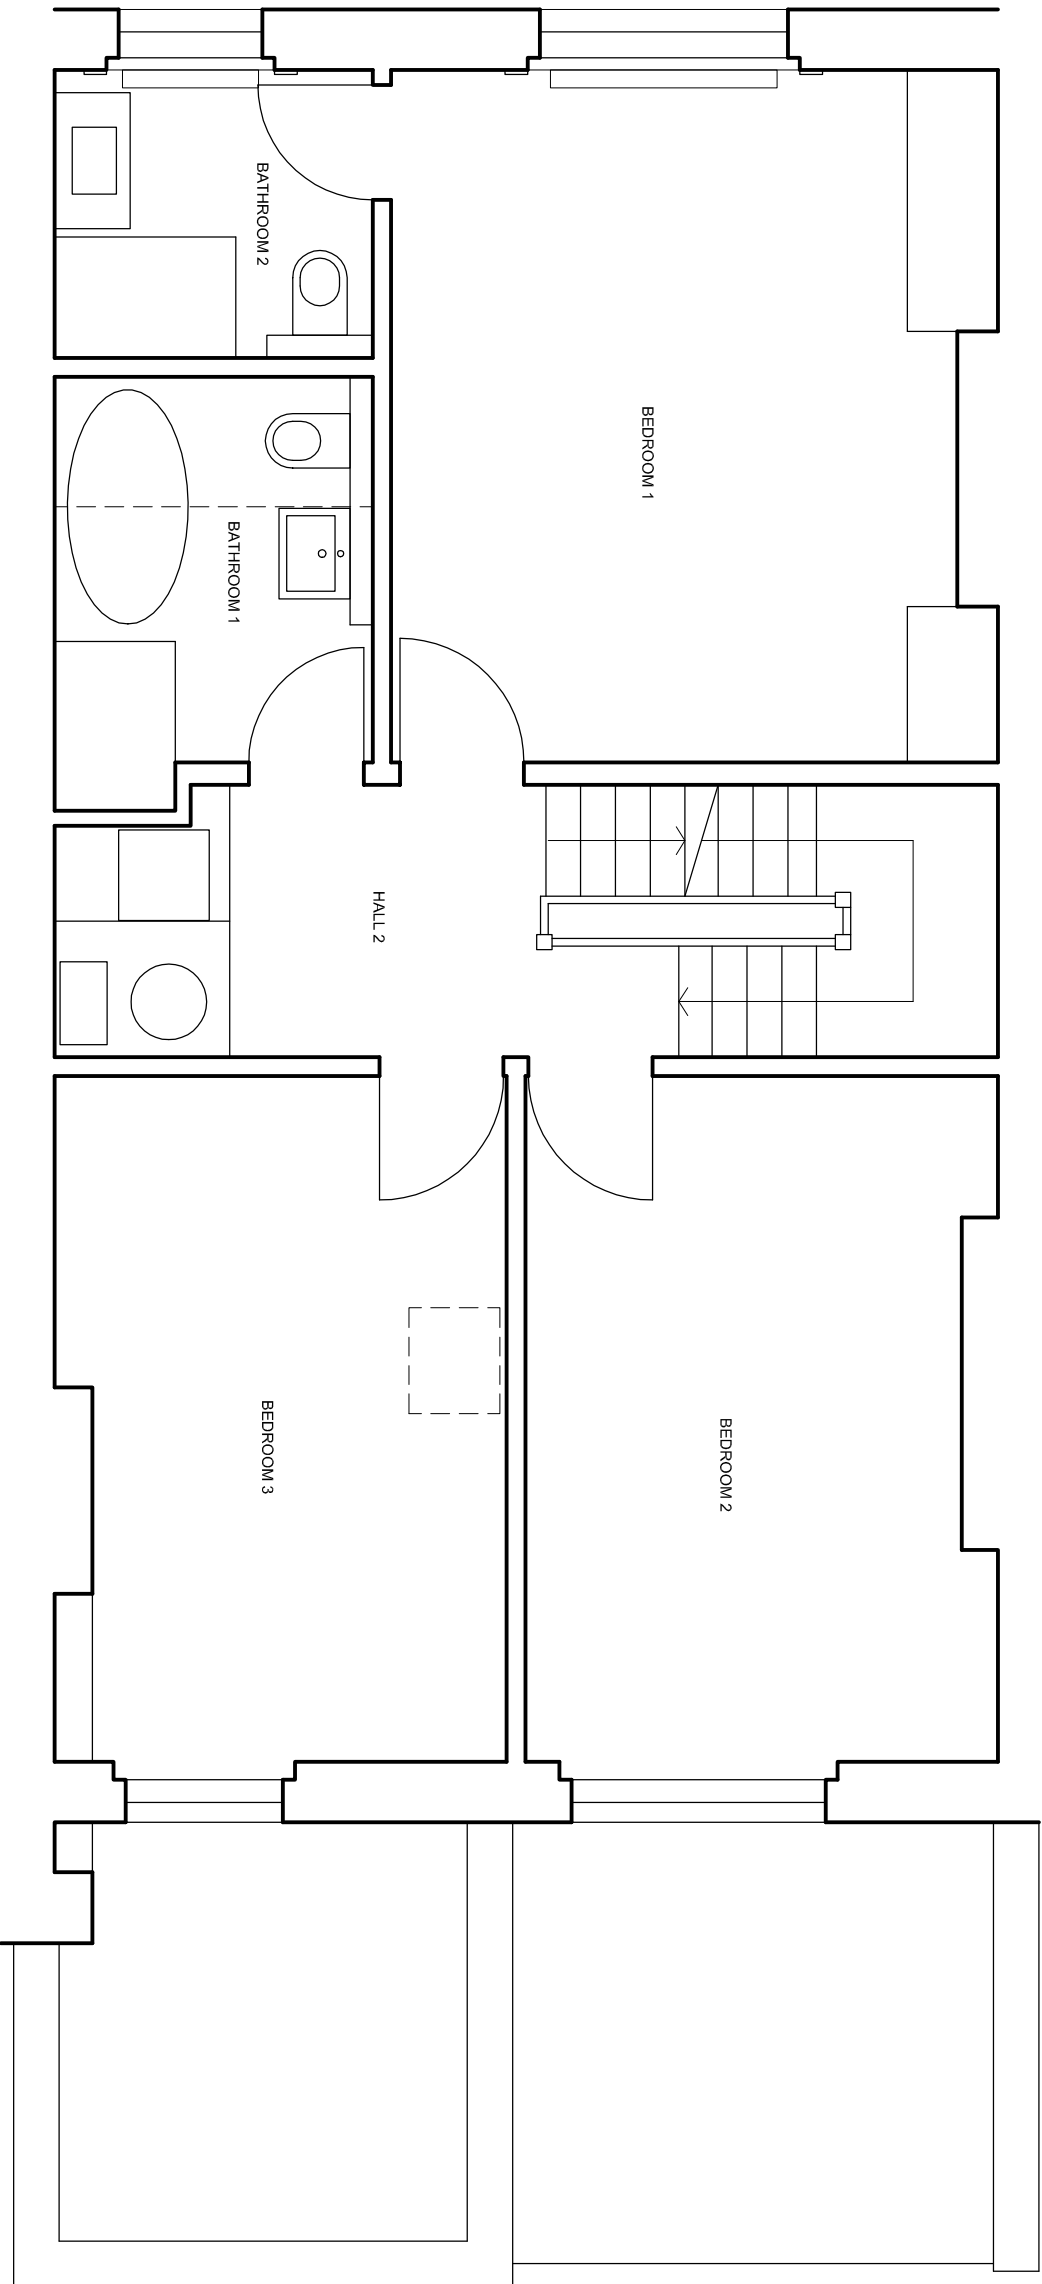

0 1m 2m
1:50 scale

DAVIES ARCHITECTURE LTD ©

28 ELLIOTT SQ
LONDON NW3 3SU
TEL 020 7483 0669

JOB

WYNNE WARING, KEVIN CHONG
16 REGENTS PARK ROAD
LONDON NW1

TITLE

PROPOSALS
PLAN

FIRST, SECOND

DATE 25.10.13

SCALE 1:50 @A3

DRAWING NO REG16-PL-GA-01