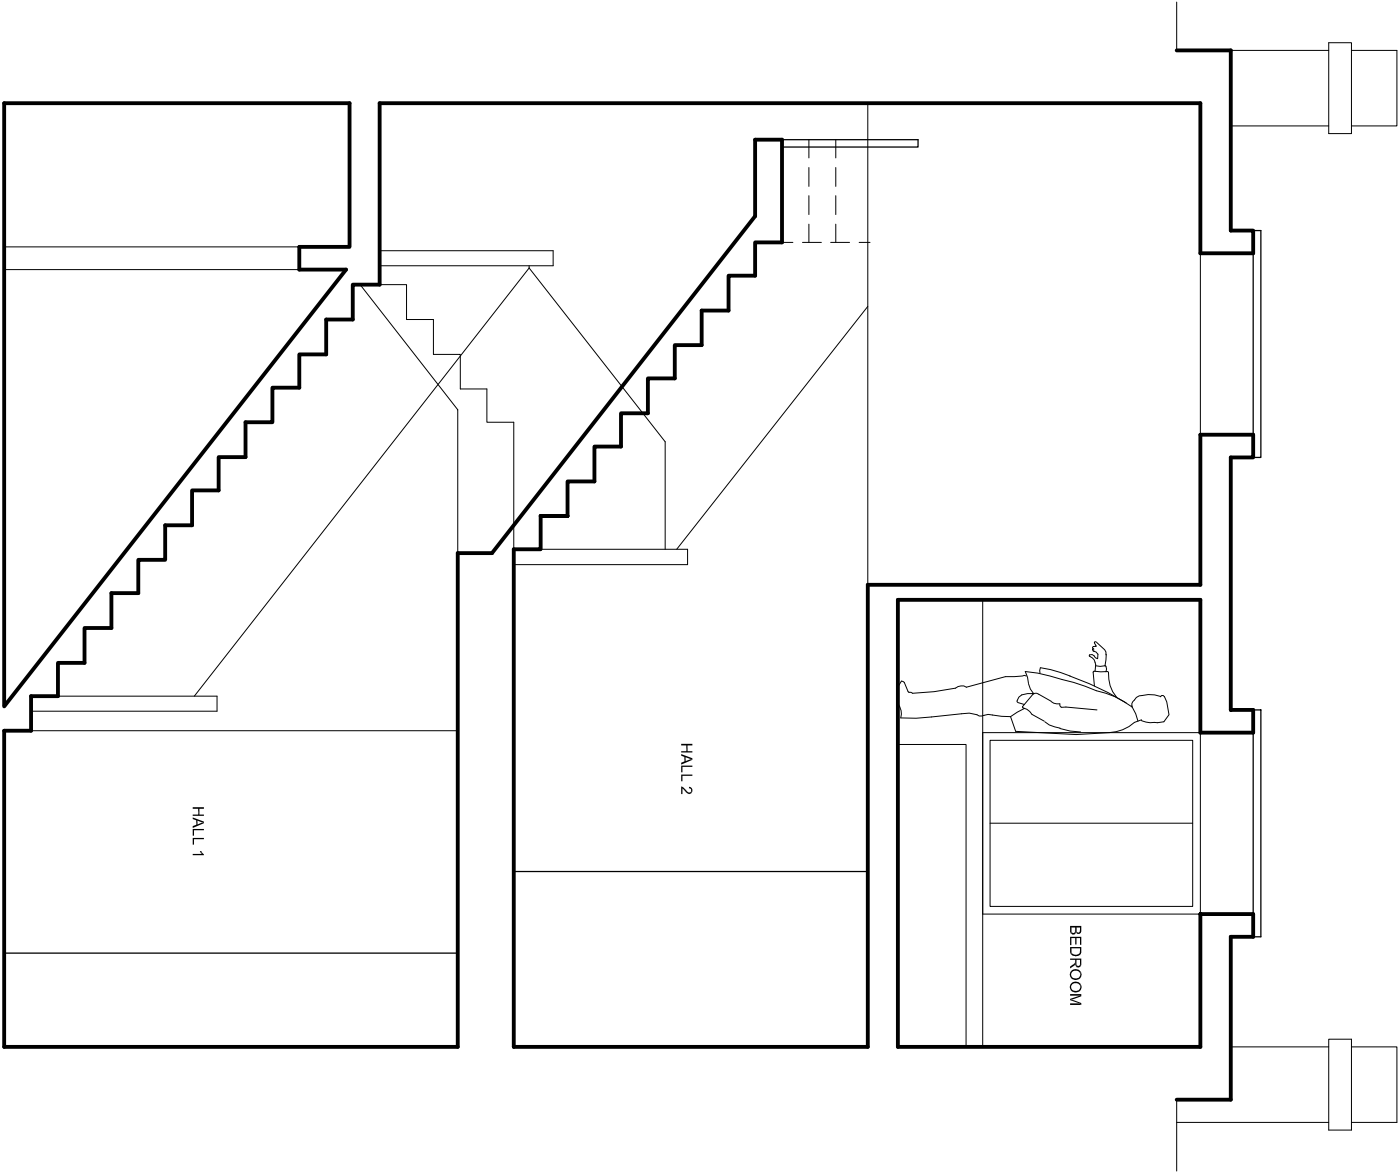


DAVIES ARCHITECTURE LTD ©

28 ELLIOTT SQ
LONDON NW3 3SU
TEL 020 7483 0669

JOB
WYNNE WARING, KEVIN CHONG
16 REGENTS PARK ROAD
LONDON NW1

TITLE
PROPOSALS
SECTION B

DATE 25.10.13
SCALE 1:50 @A3

DRAWING NO REG16-PL-GA-05