


Proposed Materials
for Garages site to Rear of
15 Elsworthy Terrace


Planning Ref: 2011/1828/P

October 2013


COVEBURGESS

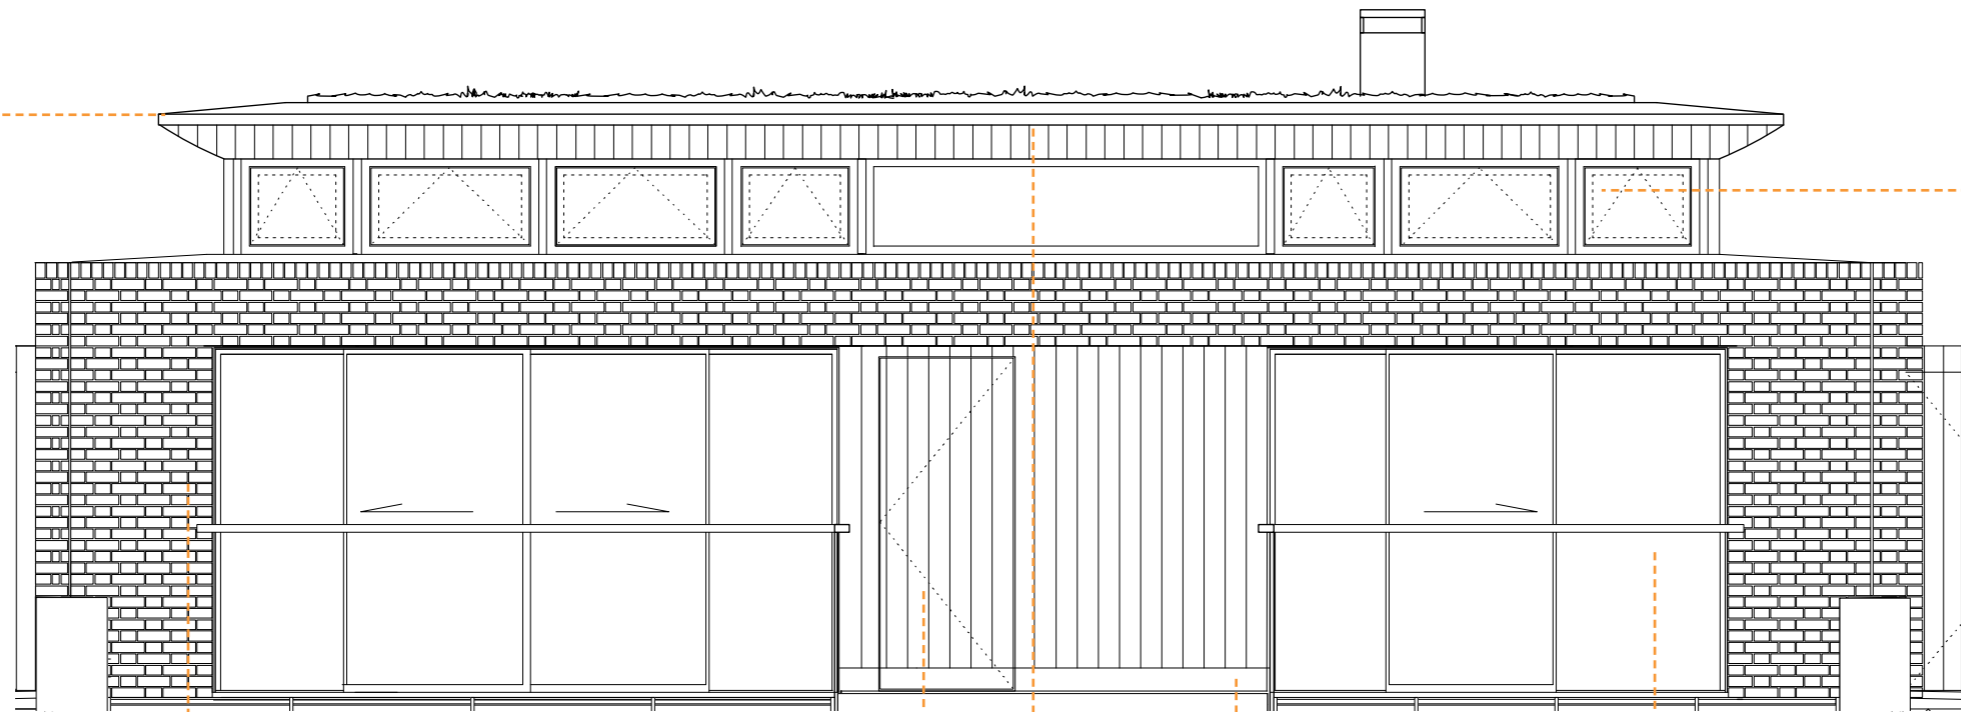

Front Elevation 1:50 @ A3

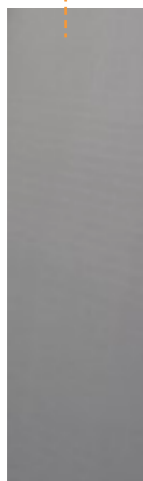

Roof: VM Zinc Plus Quartz-zinc to perimeter of Green roof

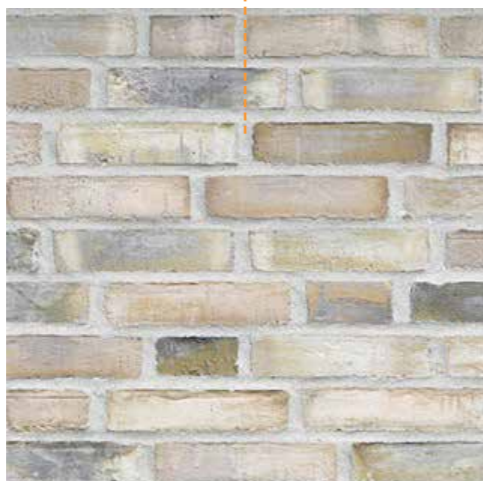

Brick facade: Petersen Tegl D72



Timber cladding to Entrance door panel and soffit:
Vastern Timber
Finger jointed Sweet Chestnut cladding



Bronze Kicker plate to oak panelling and door



Sliding windows: Finline System 22, RAL 7016
Clerestory windows: Schuco facade system AWS 102 & FW50+ RAL 7016